



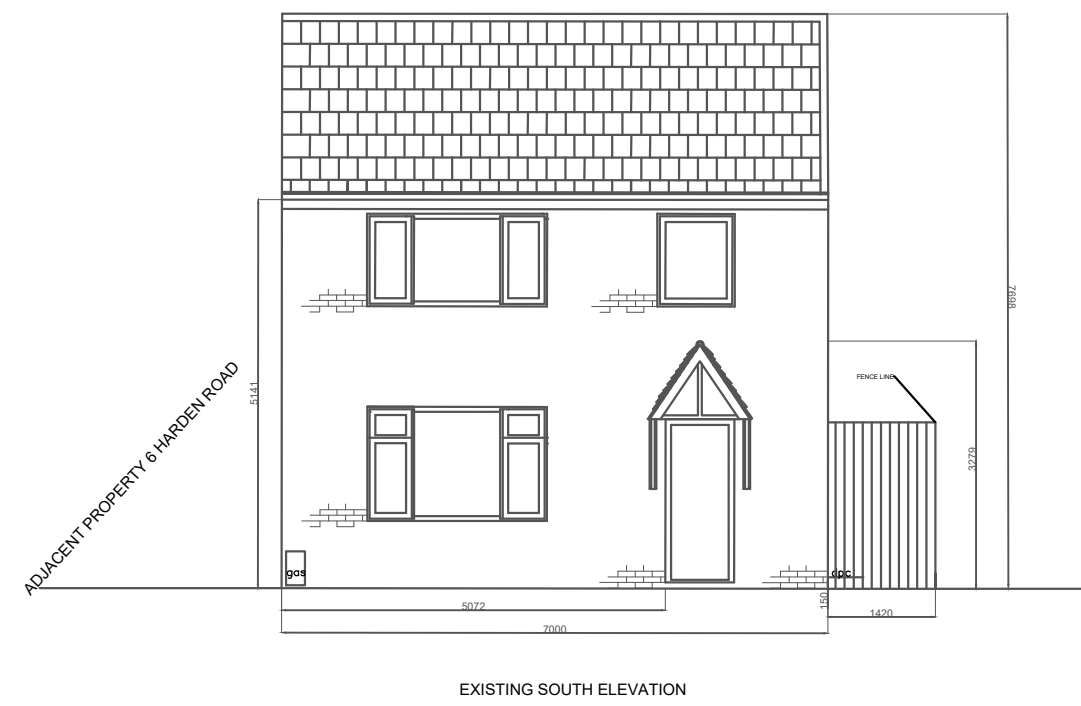


EXISTING SOUTH ELEVATION

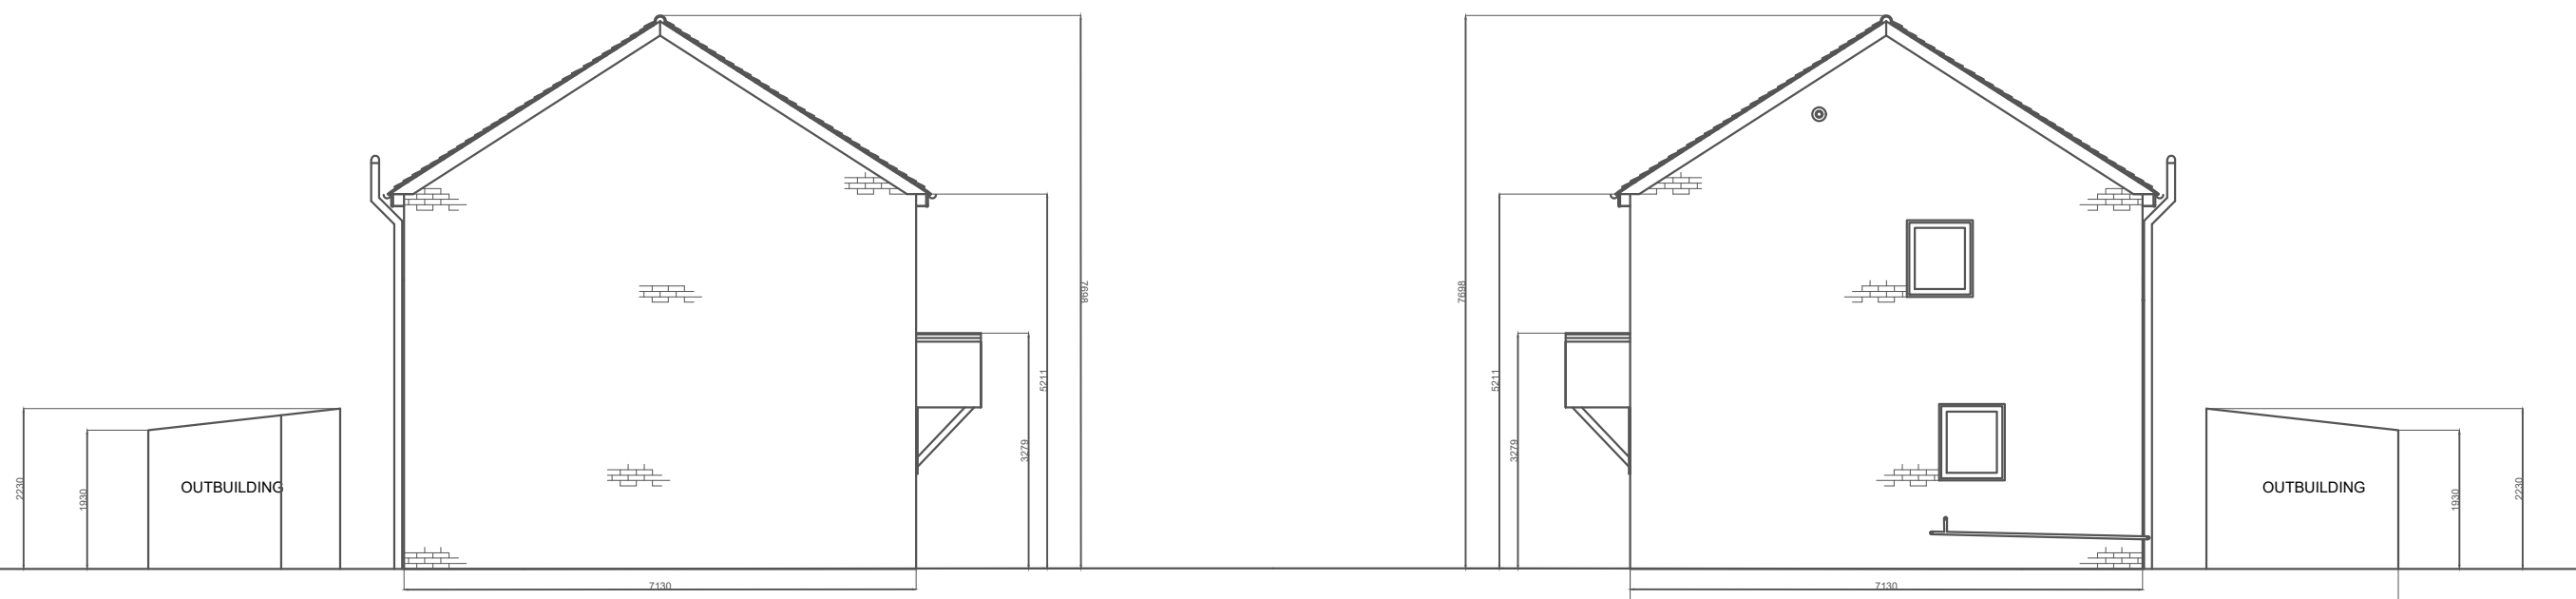


EXISTING WEST ELEVATION


EXISTING EAST ELEVATION

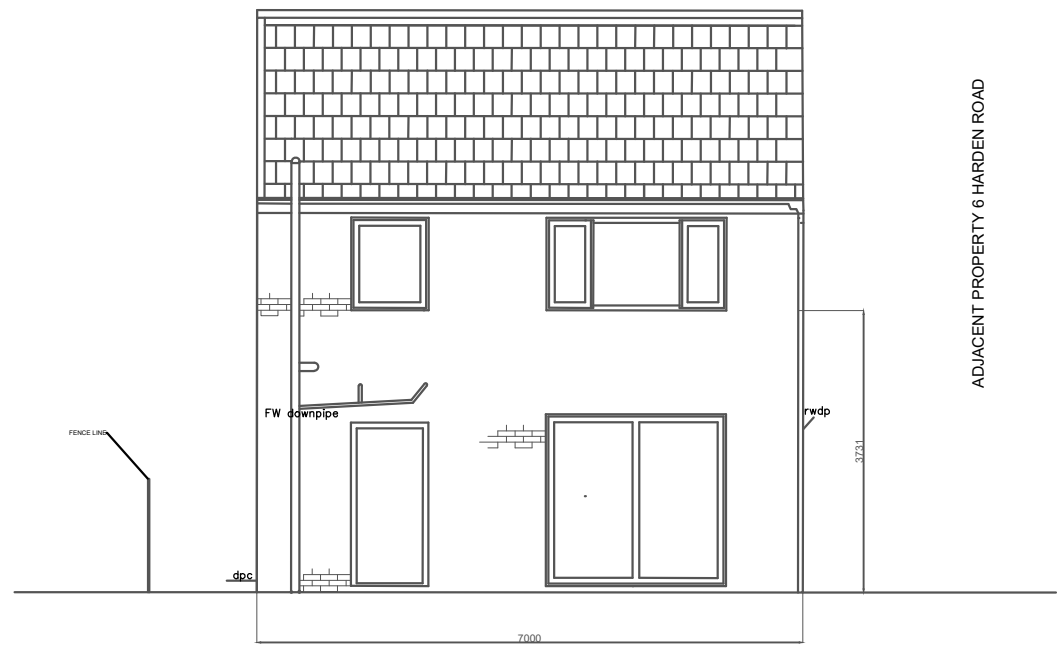

EXISTING NORTH ELEVATION


 


1:100

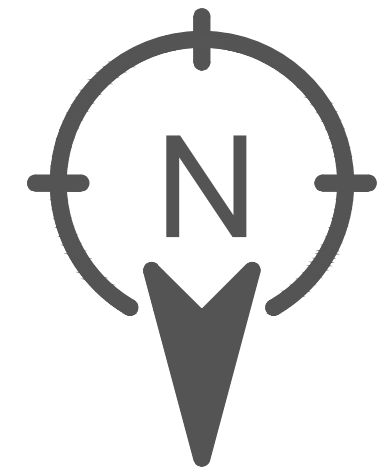

GROUND FLOOR PLAN
Existing

1:50

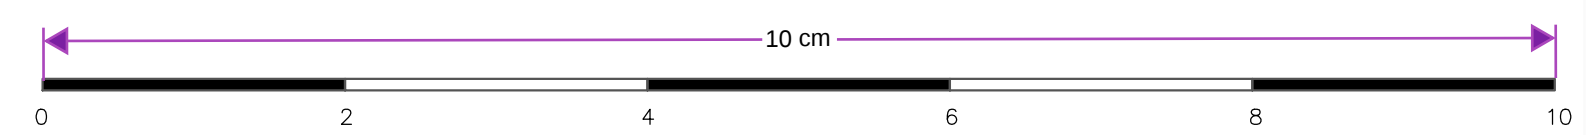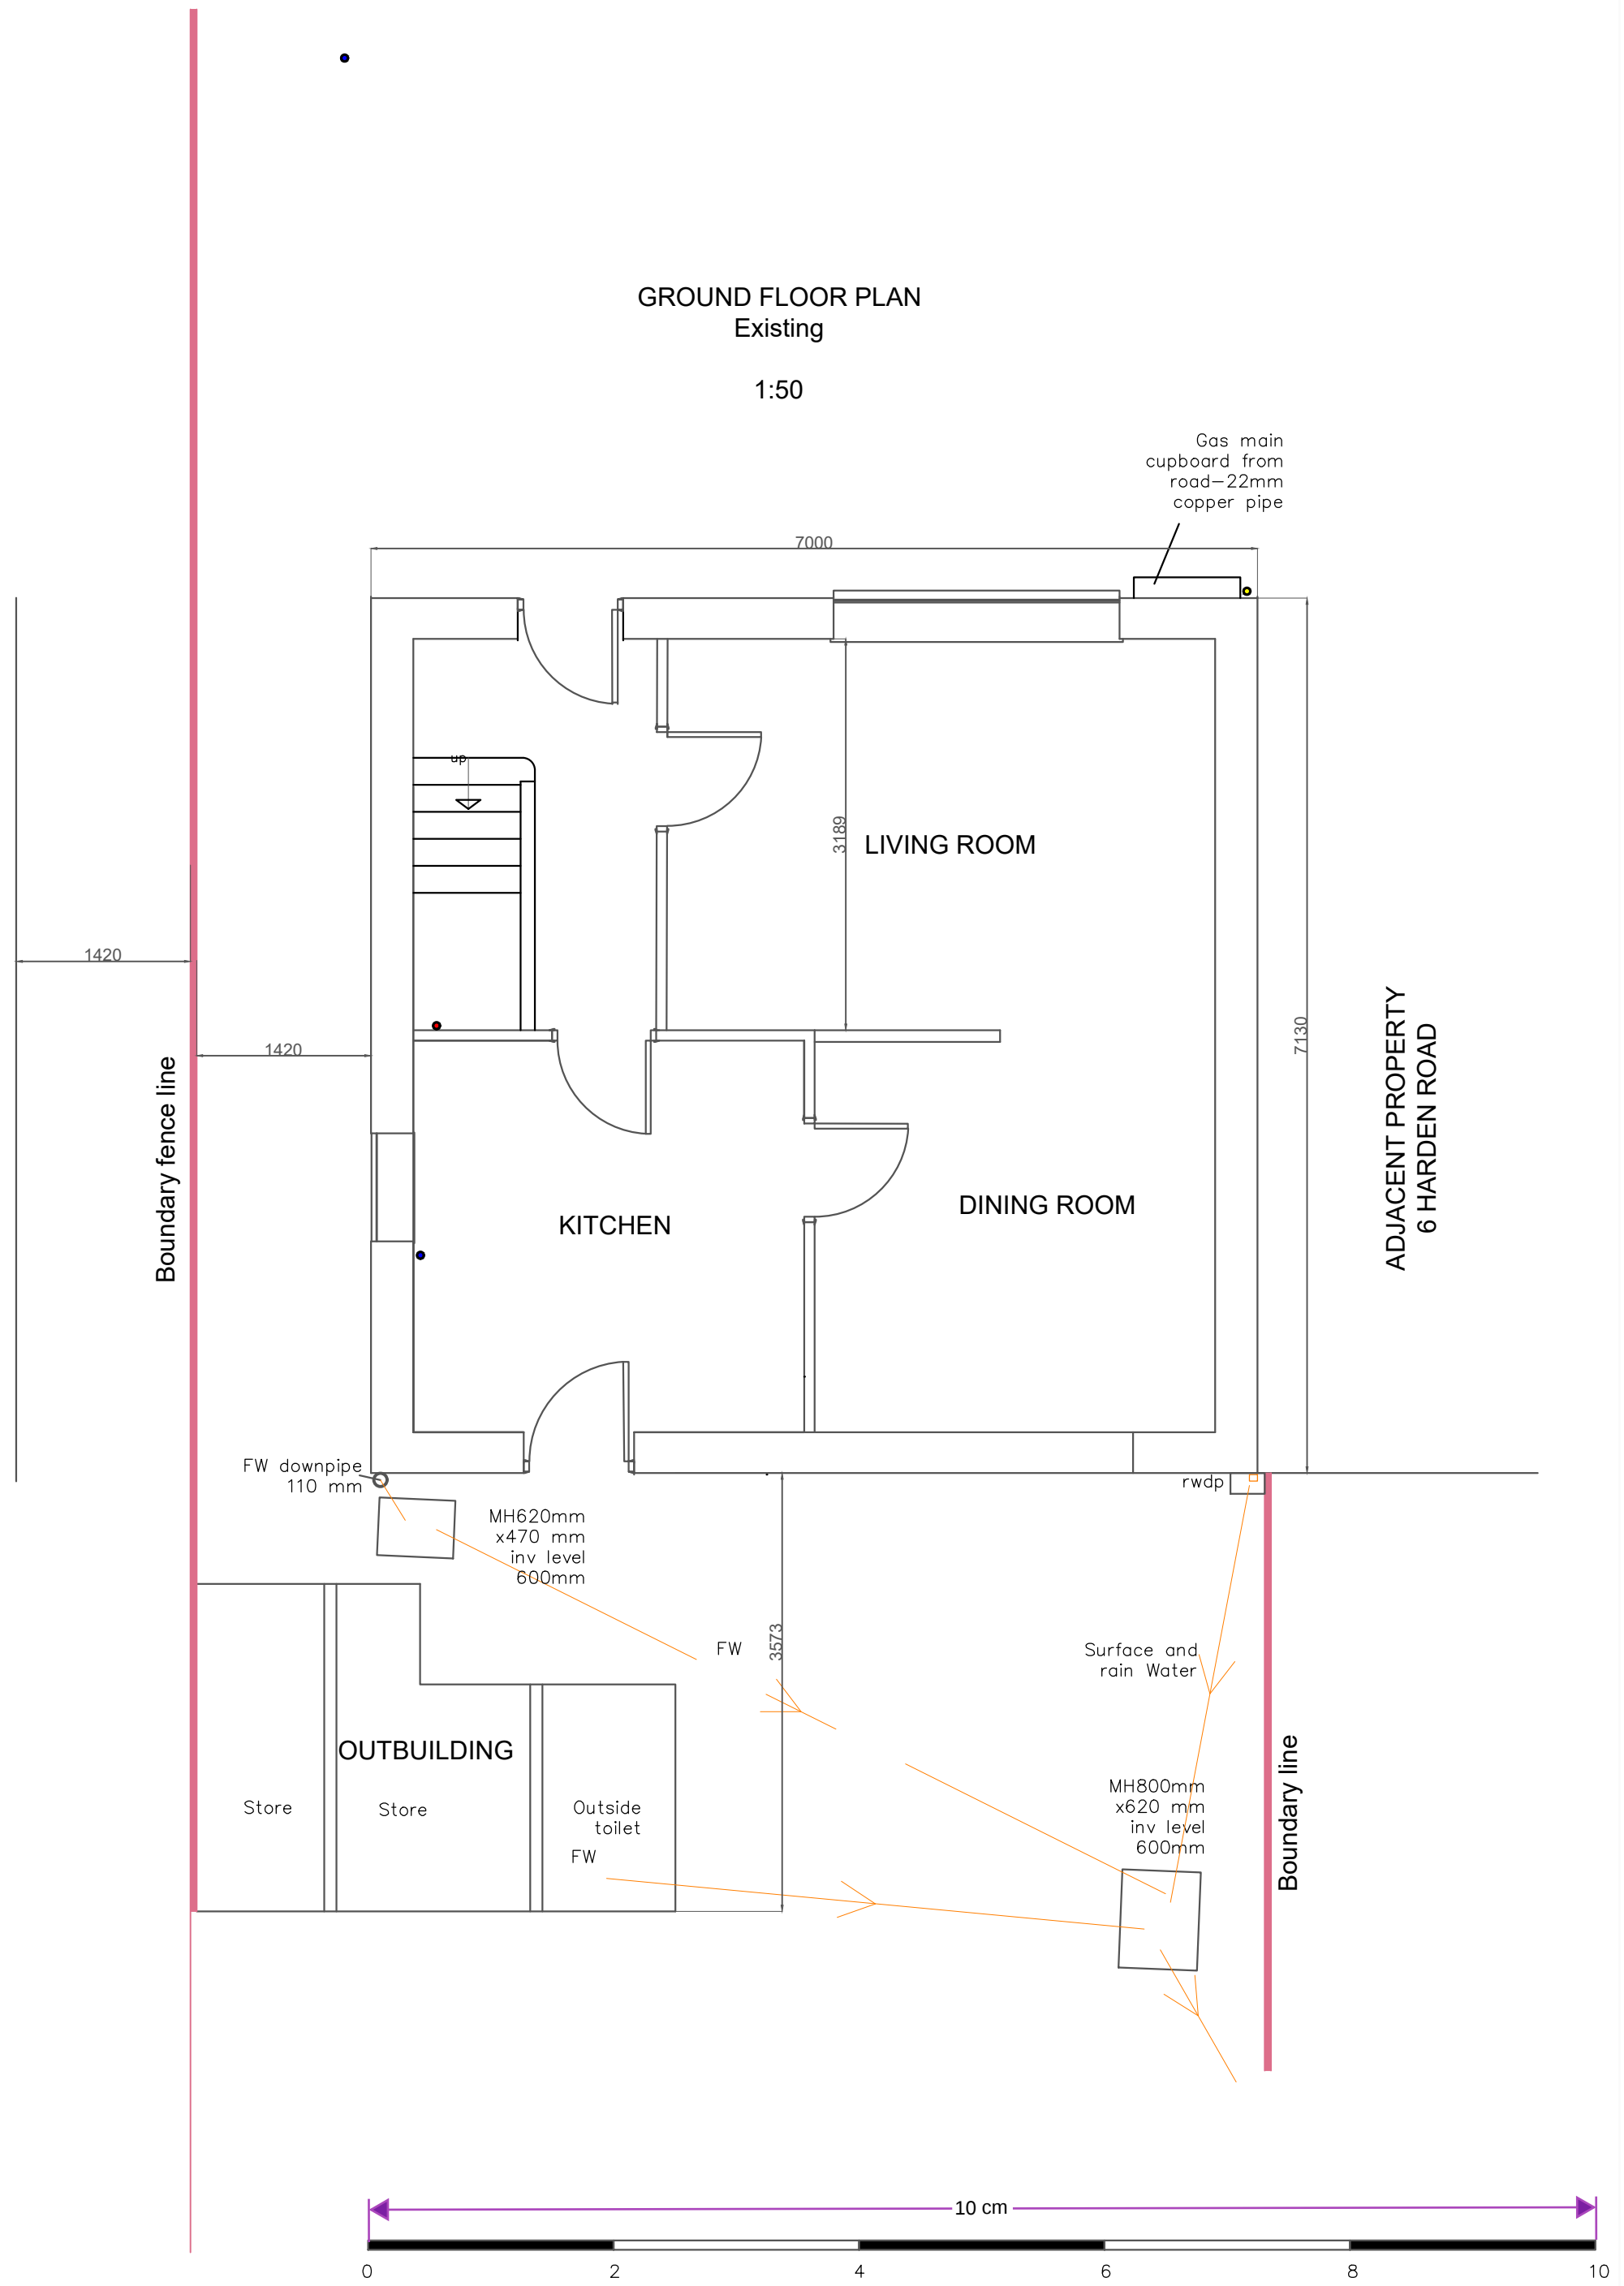

General Notes

No.	Revision/Issue	Date
-----	----------------	------

Firm Name and Address

Project Name and Address
Existing elevations
and plan
4 Harden road
DA11 7HF

Project rear extension	Sheet 1
Date 11.09.2025	
Scale As Noted	