



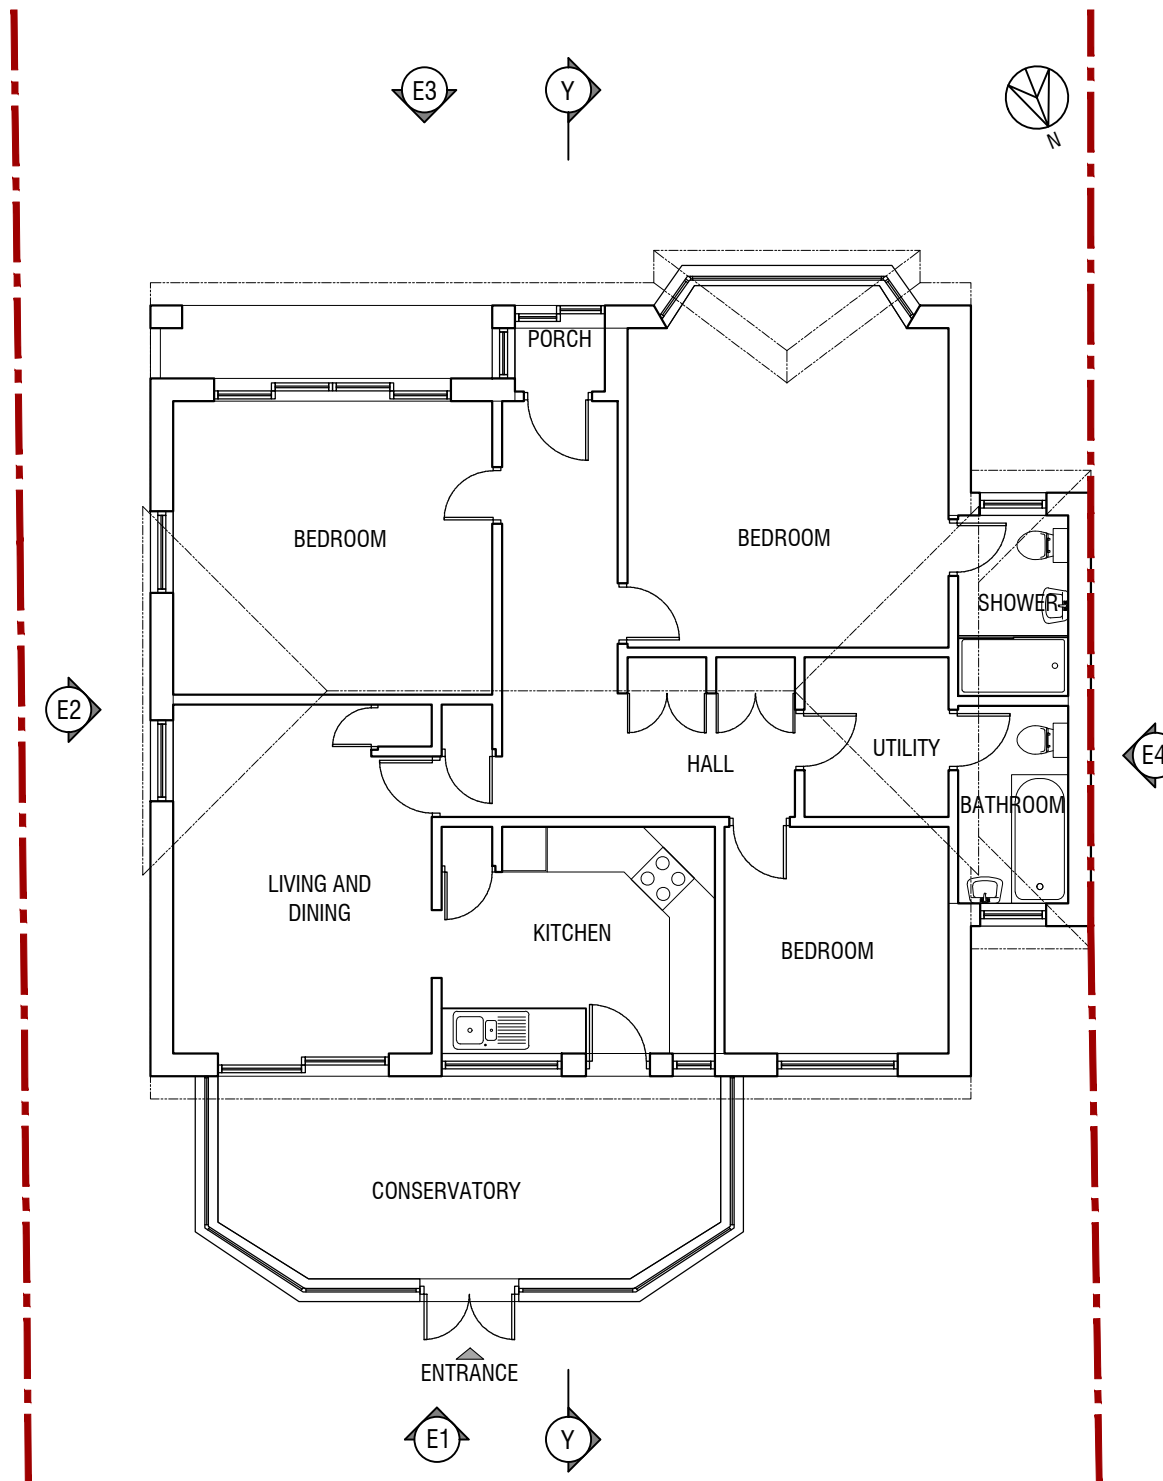

EXISTING GROUND FLOOR PLAN

Scale 1:100
Floor Area - 122.6 Sqm

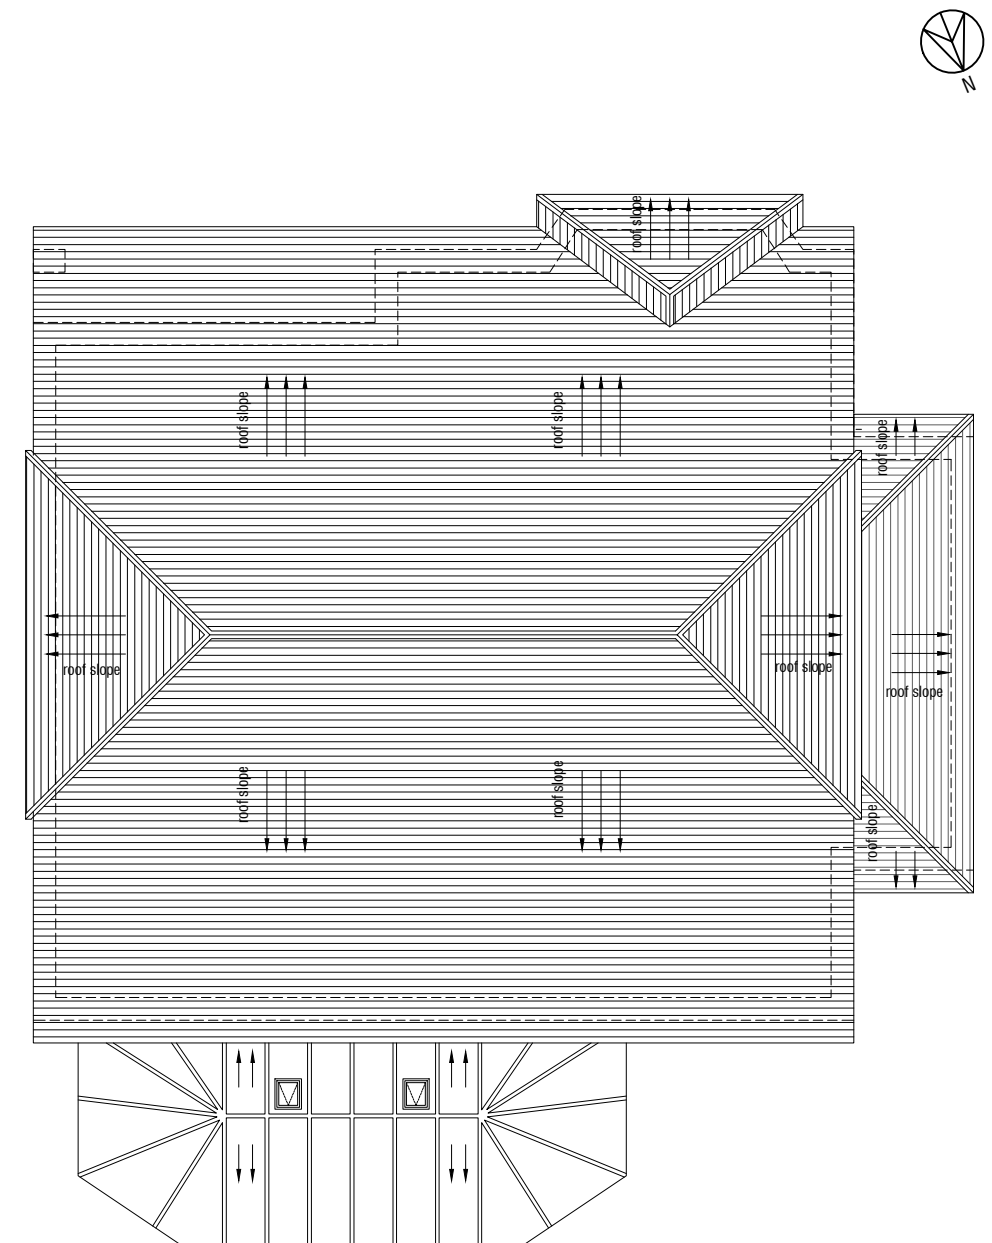

EXISTING ROOF PLAN

Scale 1:100

