



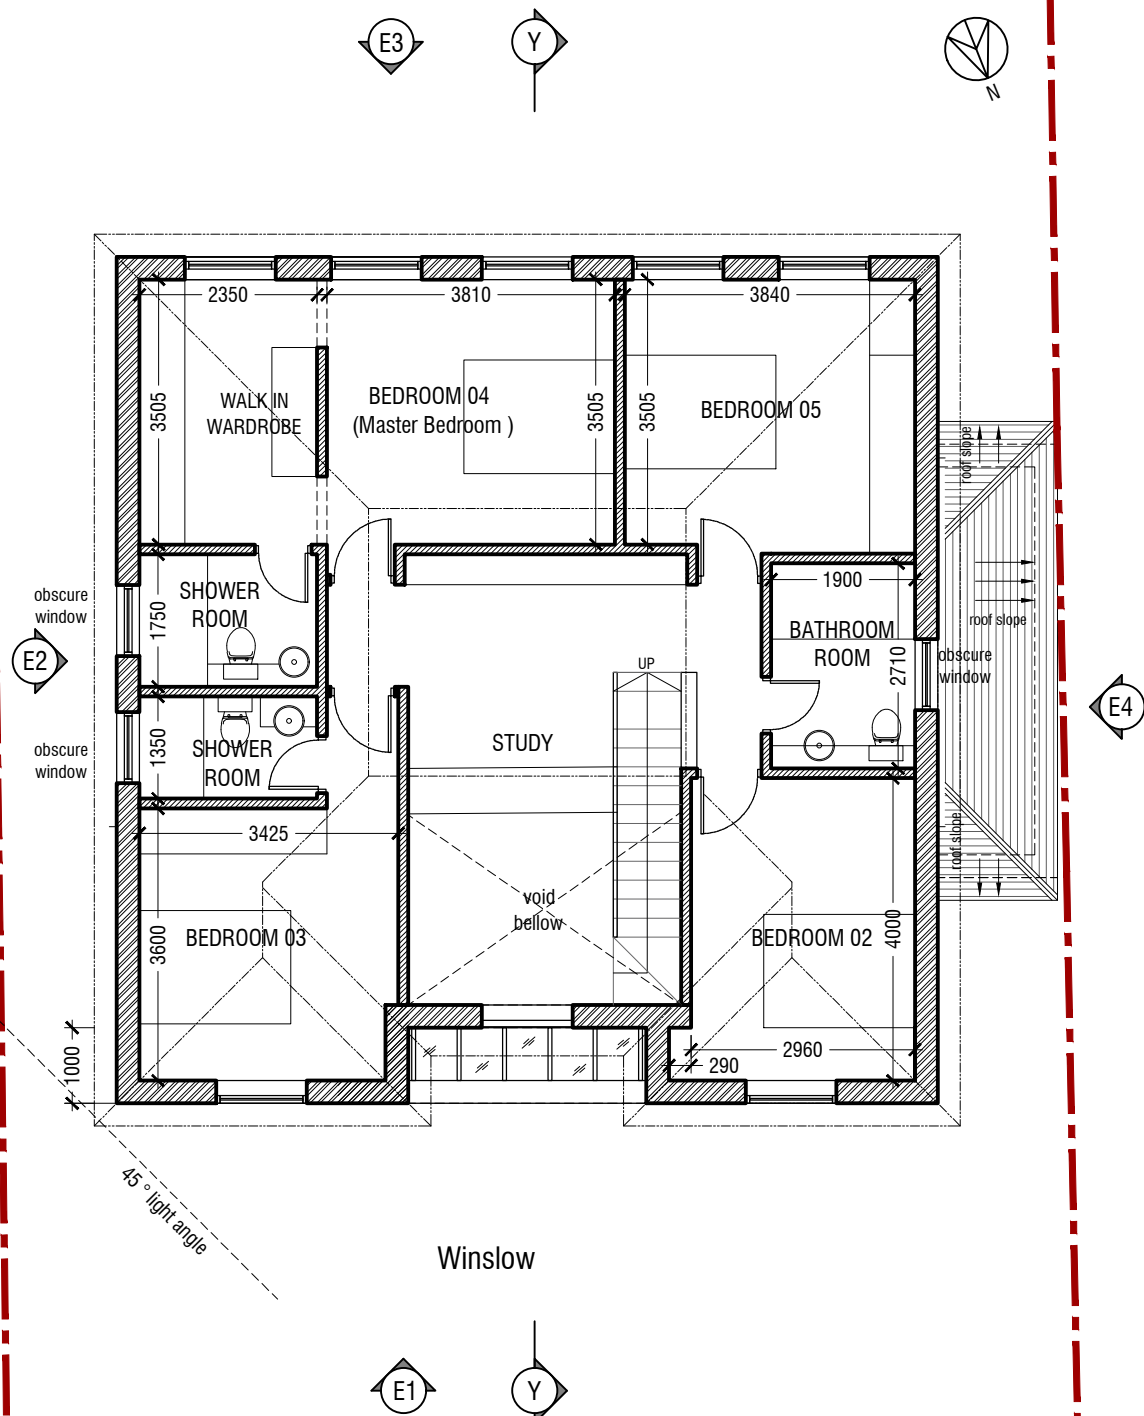

PROPOSED FIRST FLOOR PLAN

Scale 1:100
Floor Area - 95 sqm

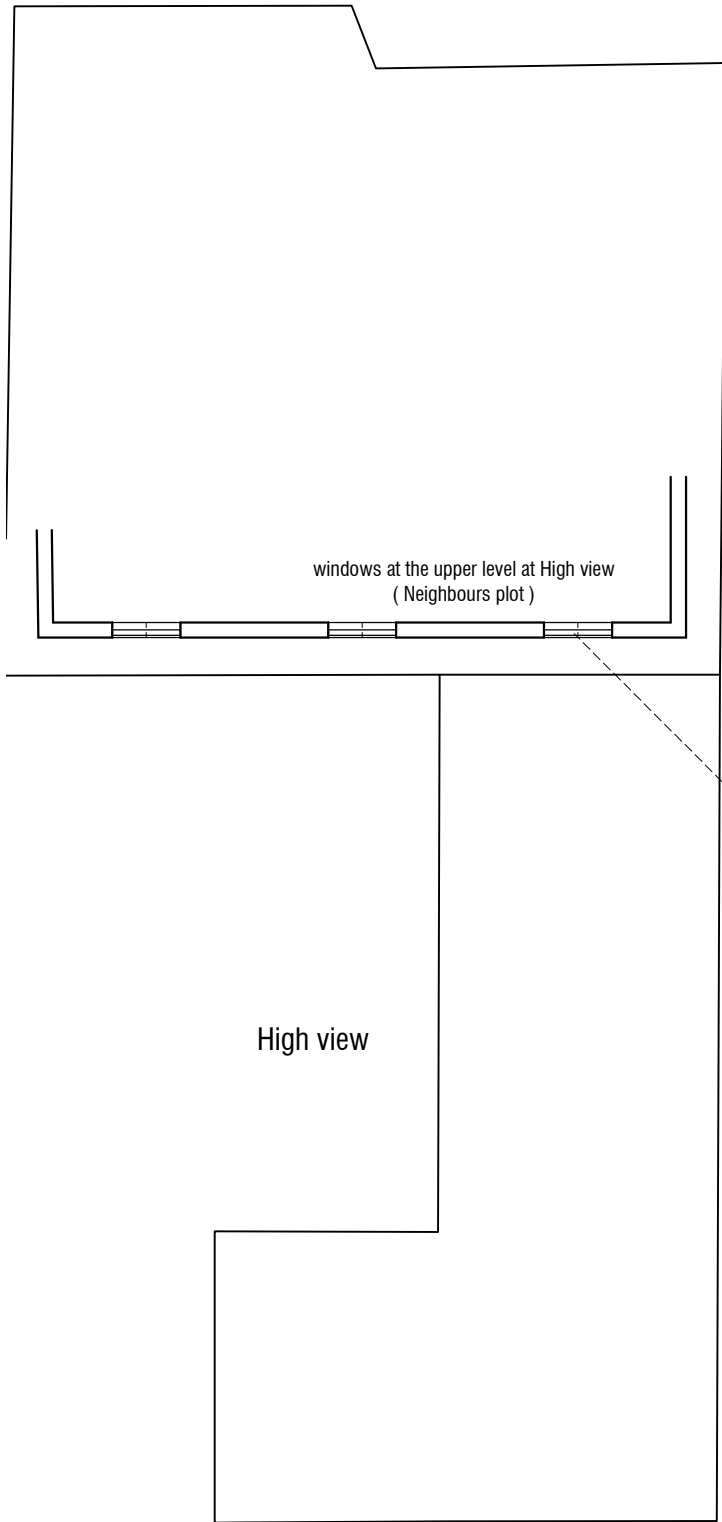