




NOTES:  
 - Do not scale from this drawing.  
 - All dimensions to be verified on site and in mm.  
 - Builder to verify all dimensions, heights and levels prior to commencement of work.  
 - All documents shall be checked to ensure that they are compatible by the contractor before construction commences. In the event of apparent ambiguity or contradiction the engineer and/ or architect shall be consulted immediately.  
 - The contractor in preparing his estimate shall visit the site and acquaint himself with the problems involved.  
 - The contractor shall issue all statutory notices to the local Authority during progress and completion of works.

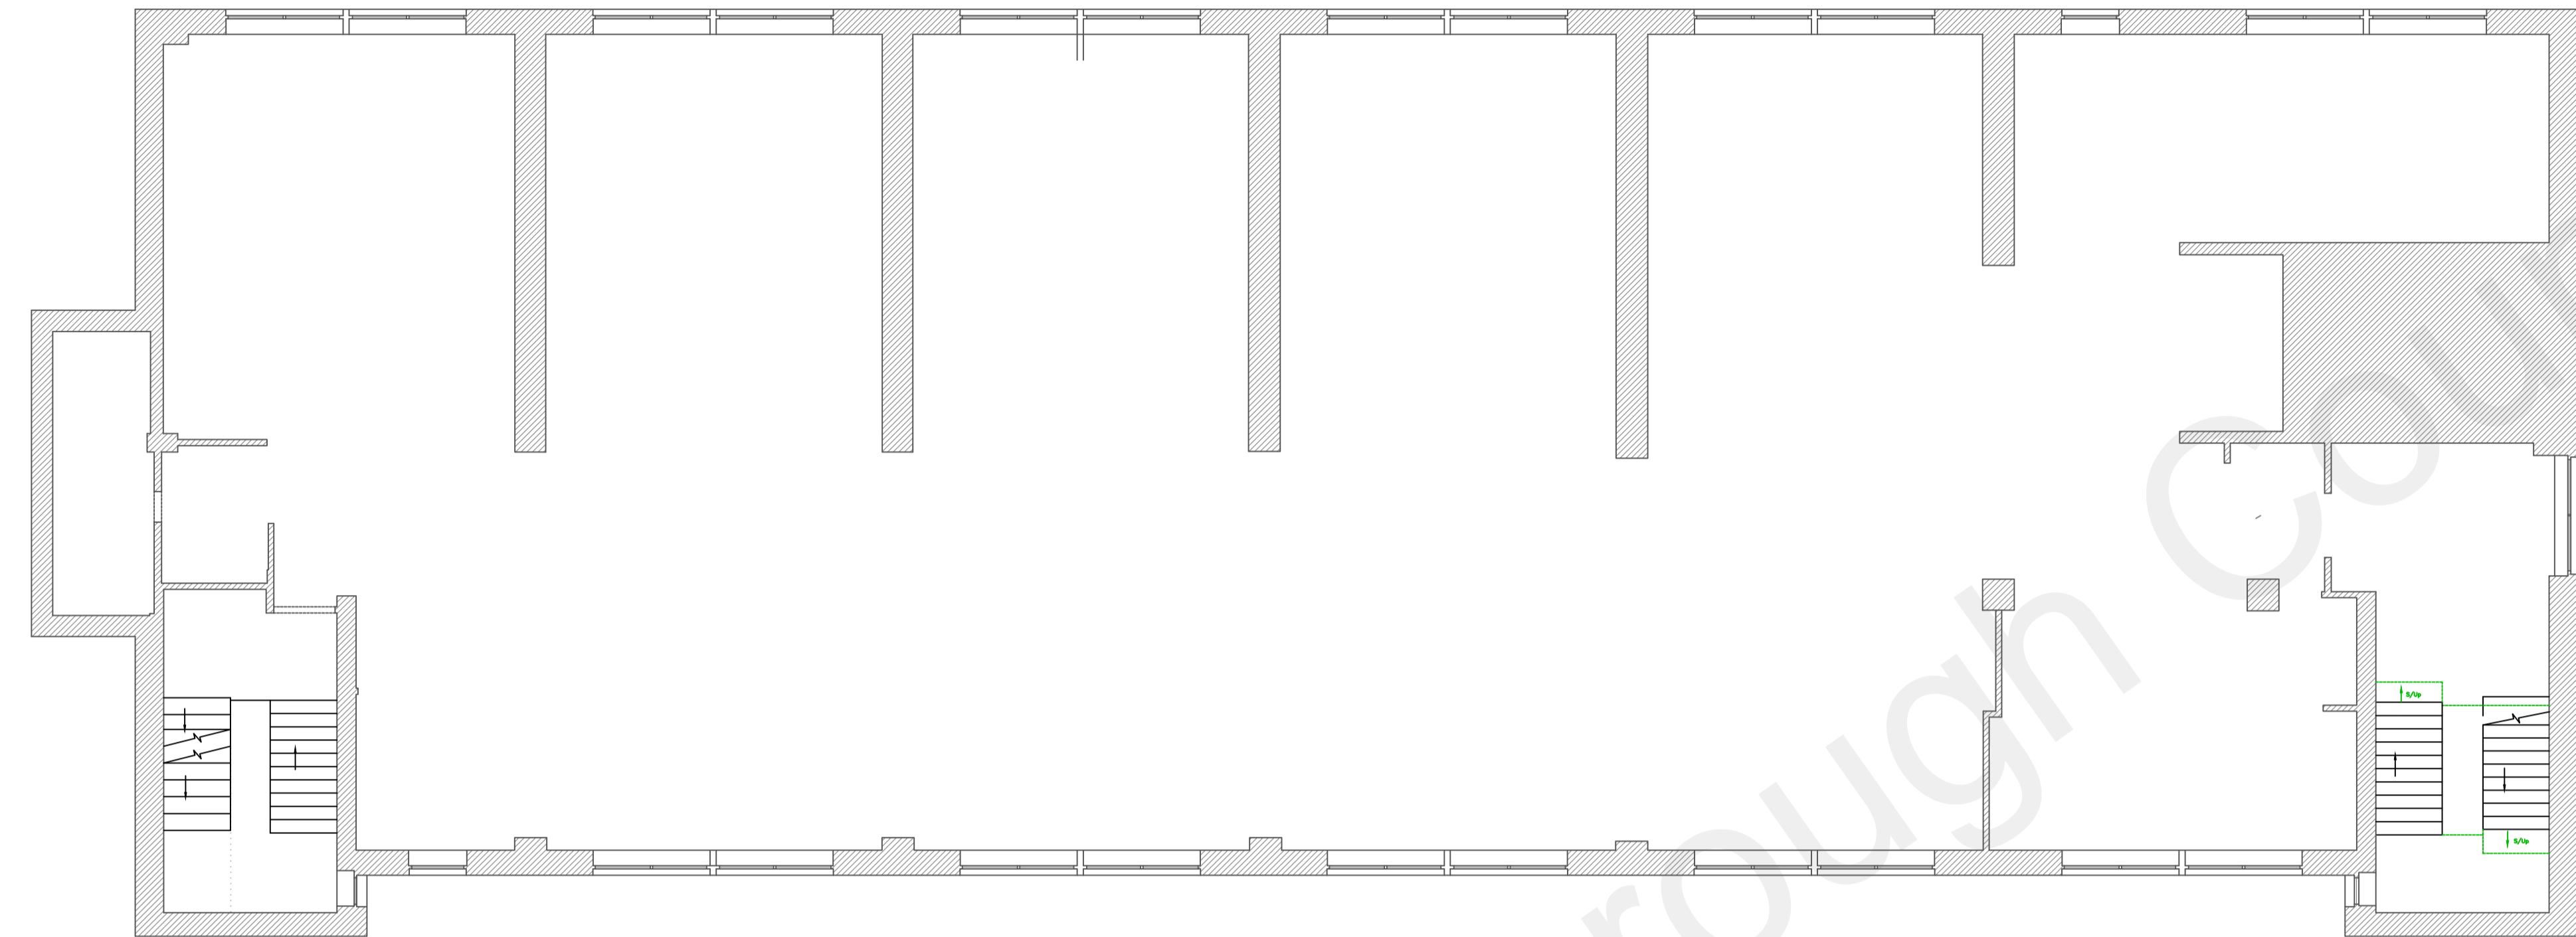

EXISTING FOURTH FLOOR PLAN

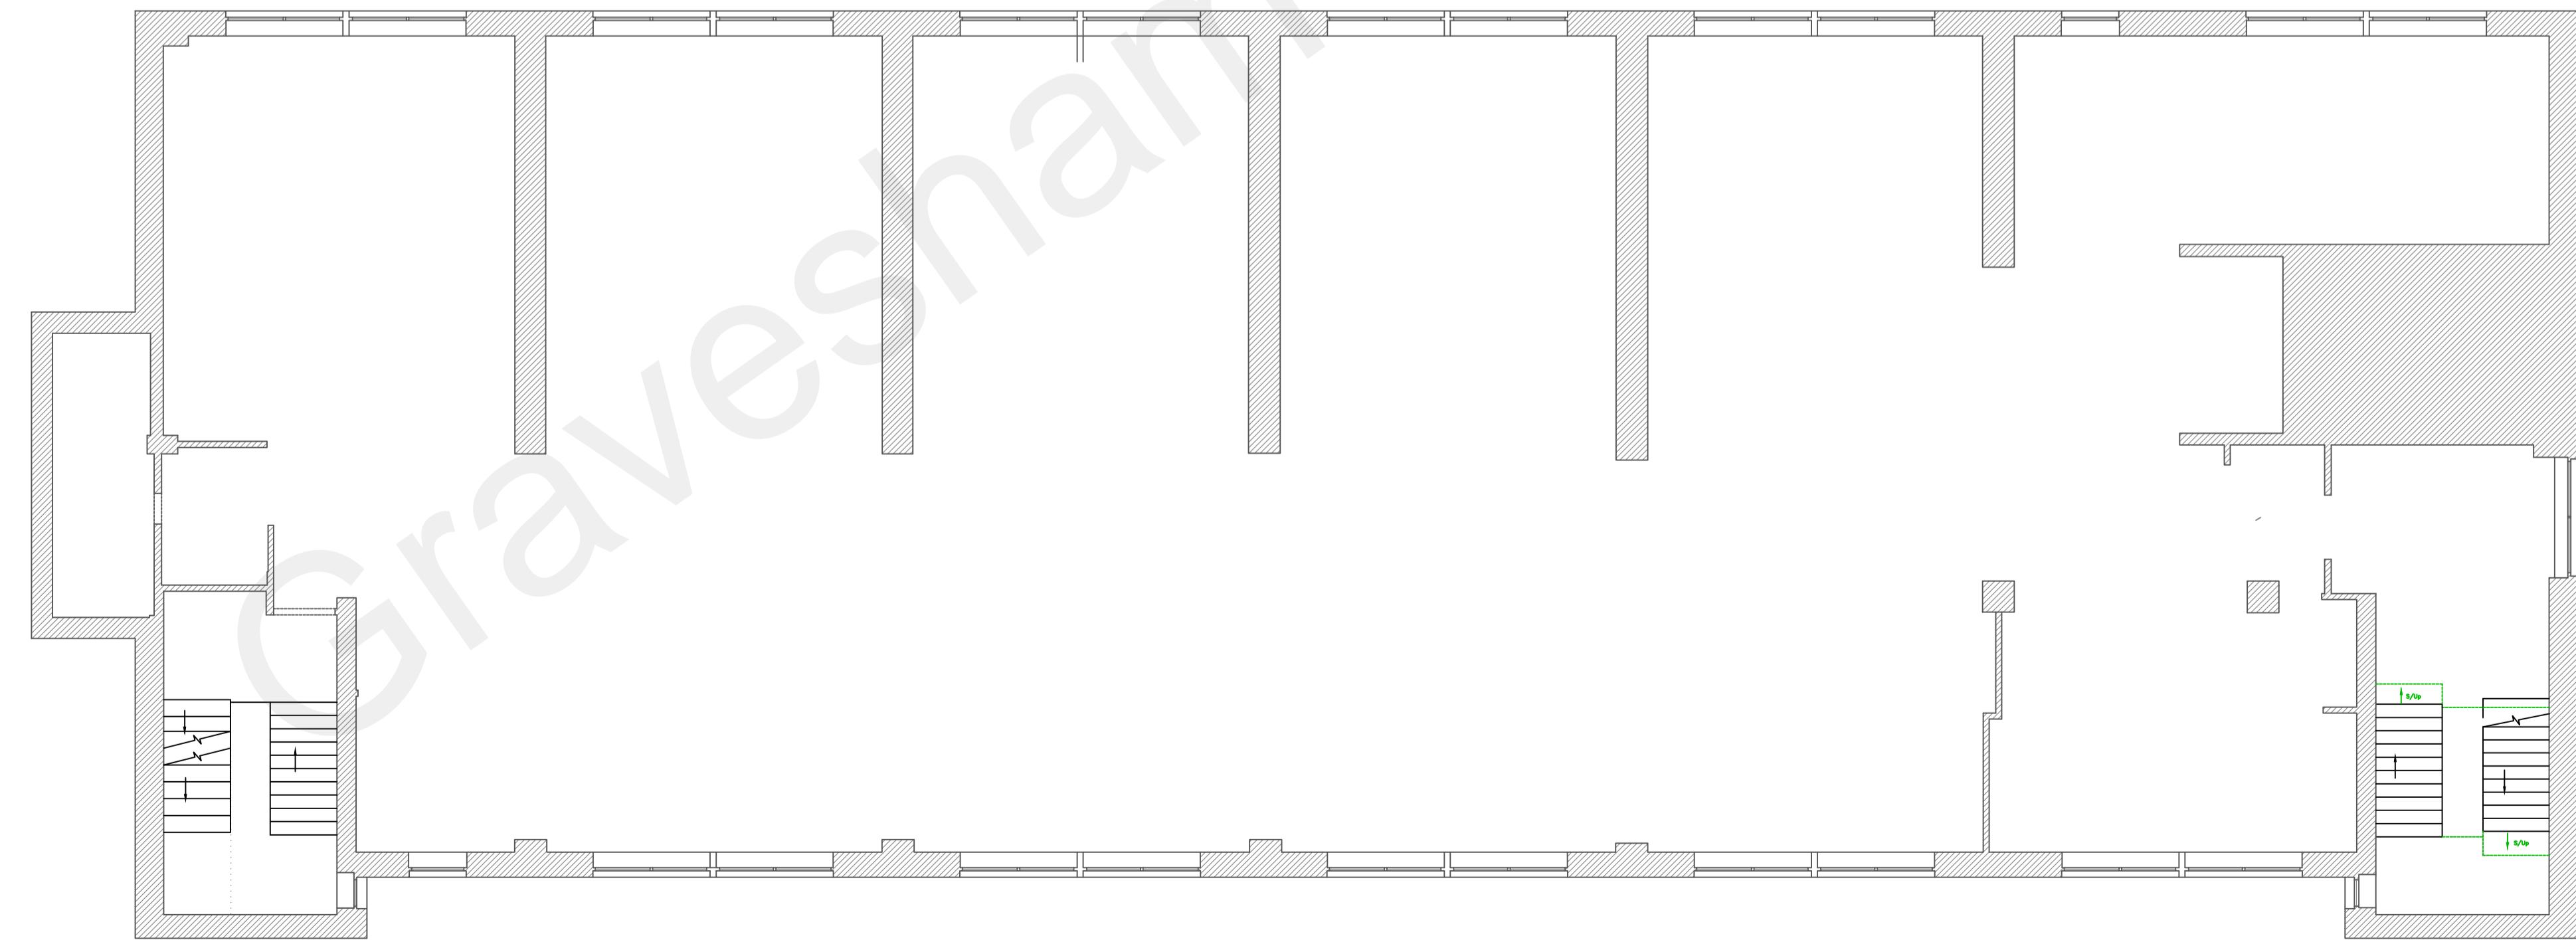

EXISTING FIFTH FLOOR PLAN

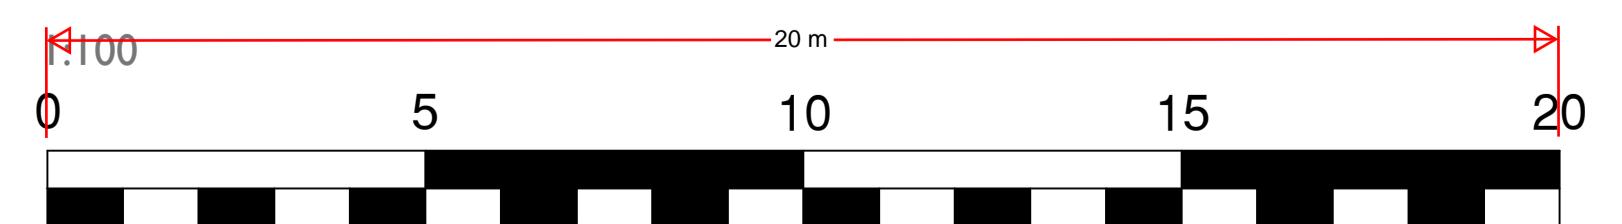

REV:	DESCRIPTION:	BY:	DATE:
STATUS: PLANNING			

 **BARRON EDWARDS**  
PLANNING & ARCHITECTURE  
39 Wrotham Rd,  
Gravesend, Kent  
DA11 0PN  
01474 247 787  
info@barronedwards.co.uk  
www.barronedwards.co.uk

SITE:  
M-Block  
Former Gravesend and North Kent Hospital  
DA11 0BY  
TITLE:  
Existing Fourth Floor Plan  
Existing Fifth Floor Plan

SCALE AT A1: 1:1250, 1:100 DATE: 26.02.2020 DRAWN: BE  
PROJECT NO: ML-A DRAWING NO: M-B-P5 REVISION: B