



- Do not scale from this drawing.
- All dimensions to be verified on site and in mm.
- Builder to verify all dimensions, heights and levels prior to commencement of work.
- All documents shall be checked to ensure that they are compatible by the contractor before construction commences. In the event of apparent ambiguity or contradiction the engineer and/ or architect shall be consulted immediately.
- The contractor in preparing his estimate shall visit the site and acquaint himself with the problems involved.
- The contractor shall issue all statutory notices to the local Authority during progress and completion of works.

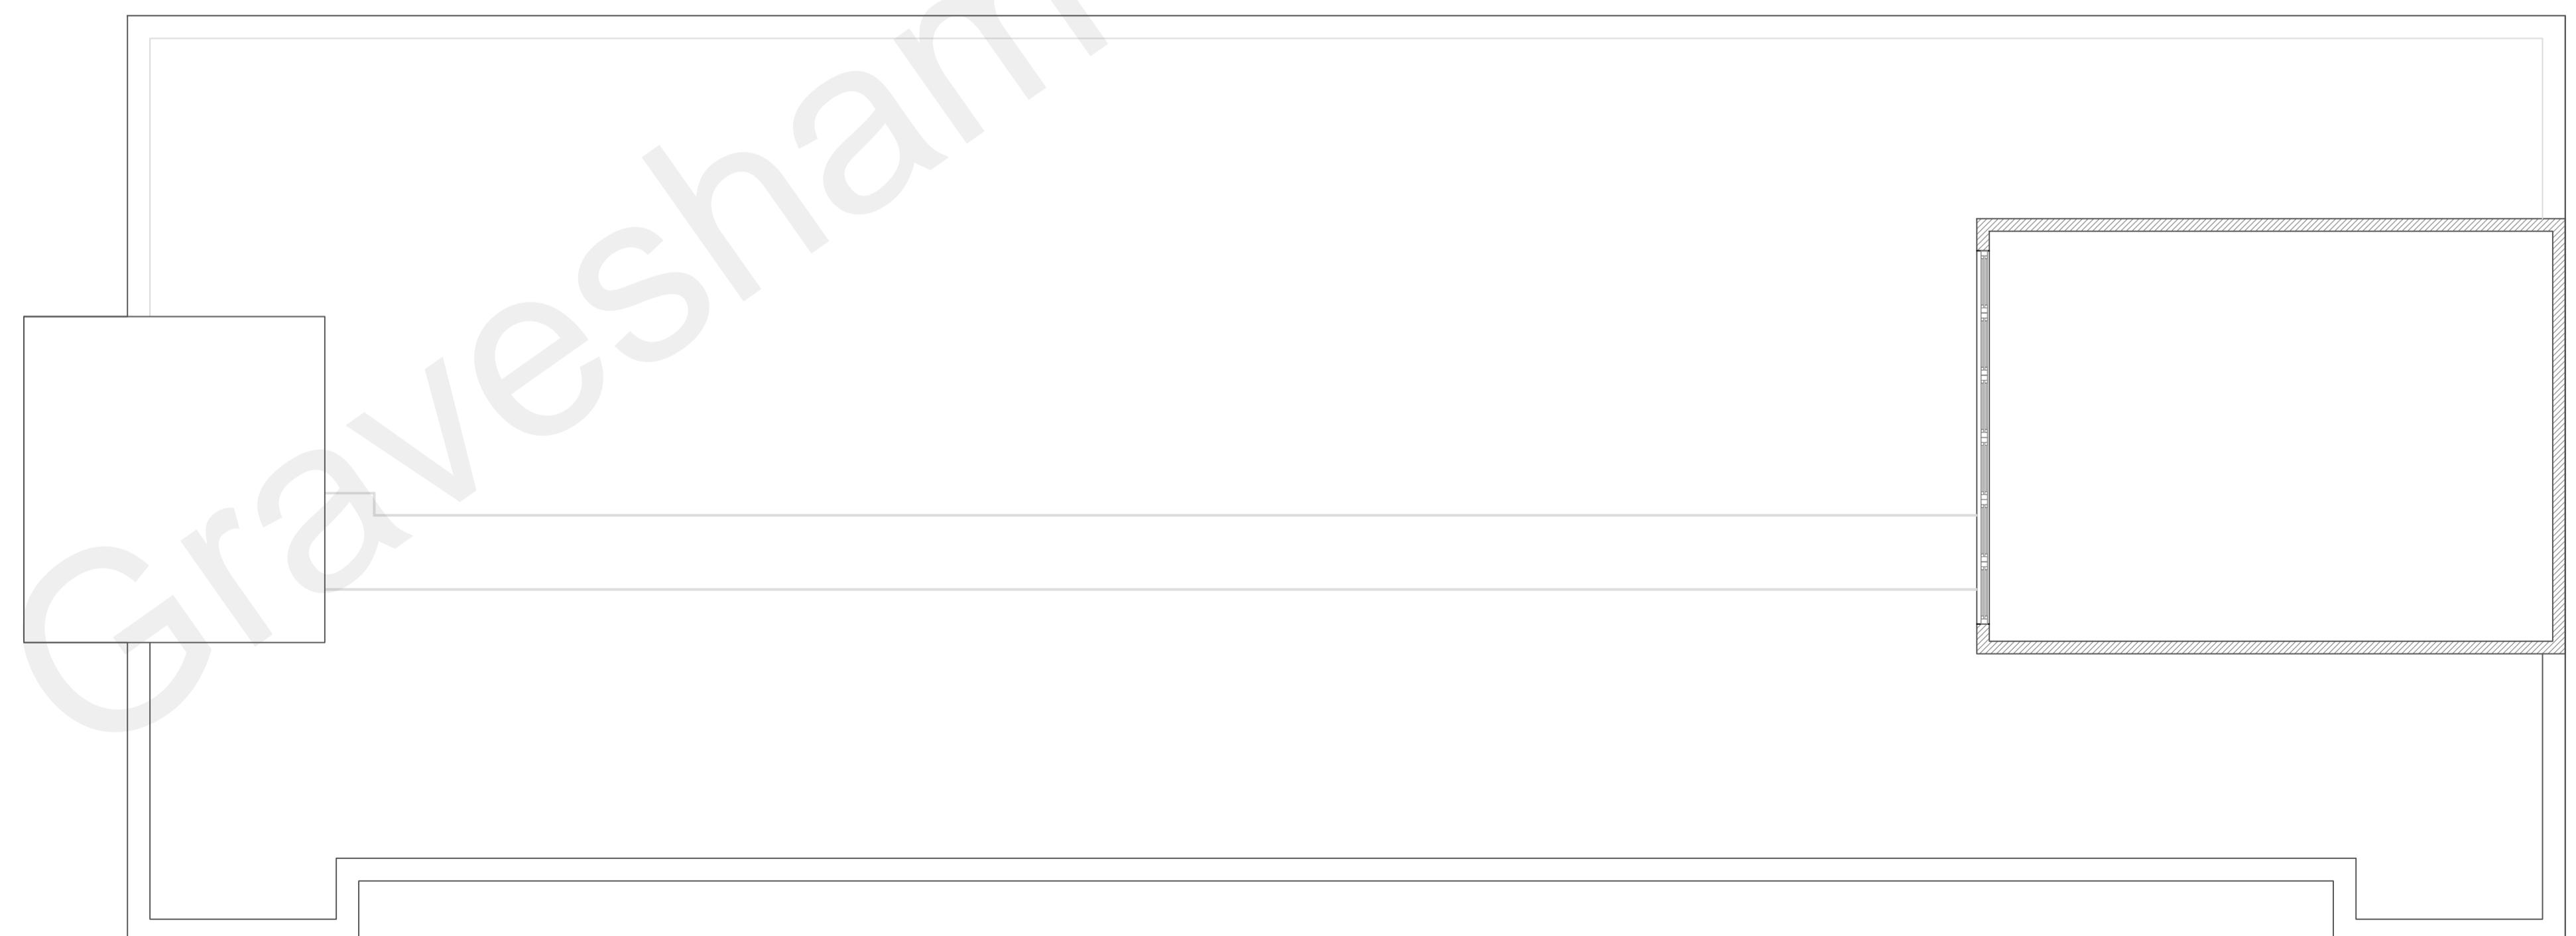

EXISTING SIXTH FLOOR PLAN



EXISTING SEVENTH FLOOR PLAN

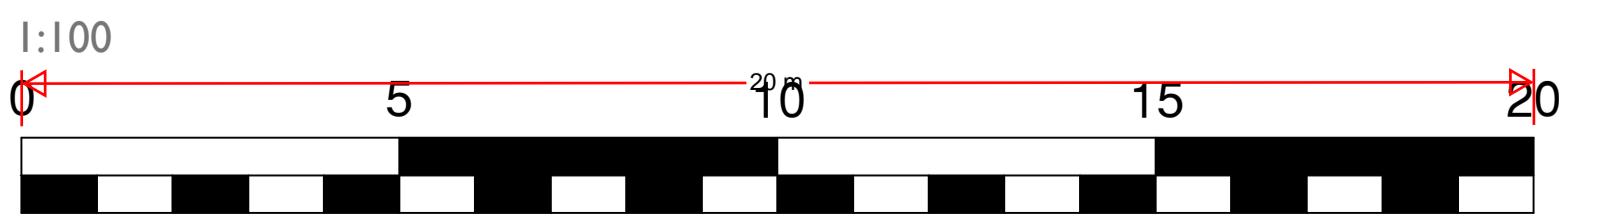

REV:	DESCRIPTION:	BY:	DATE:
STATUS: PLANNING			

 BARRON EDWARDS PLANNING & ARCHITECTURE
39 Wrotham Rd, Gravesend, Kent DA11 0PN 01474 247 787 info@barronedwards.co.uk www.barronedwards.co.uk

SITE: M-Block Former Gravesend and North Kent Hospital DA11 0BY
TITLE: Existing Sixth Floor Plan Existing Seventh Floor Plan

SCALE AT A1: 1:1250, 1:100	DATE: 26.02.2020	DRAWN: BE
PROJECT NO: ML-A	DRAWING NO: M-B-P6	REVISION: B