




- Do not scale from this drawing.
- All dimensions to be verified on site and in mm.
- Builder to verify all dimensions, heights and levels prior to commencement of work.
- All documents shall be checked to ensure that they are compatible by the contractor before construction commences. In the event of apparent ambiguity or contradiction the engineer and/ or architect shall be advised immediately.
- The contractor in preparing his estimate shall visit the site and acquaint himself with the problems involved.
- The contractor shall issue all statutory notices to the local Authority during progress and completion of works.

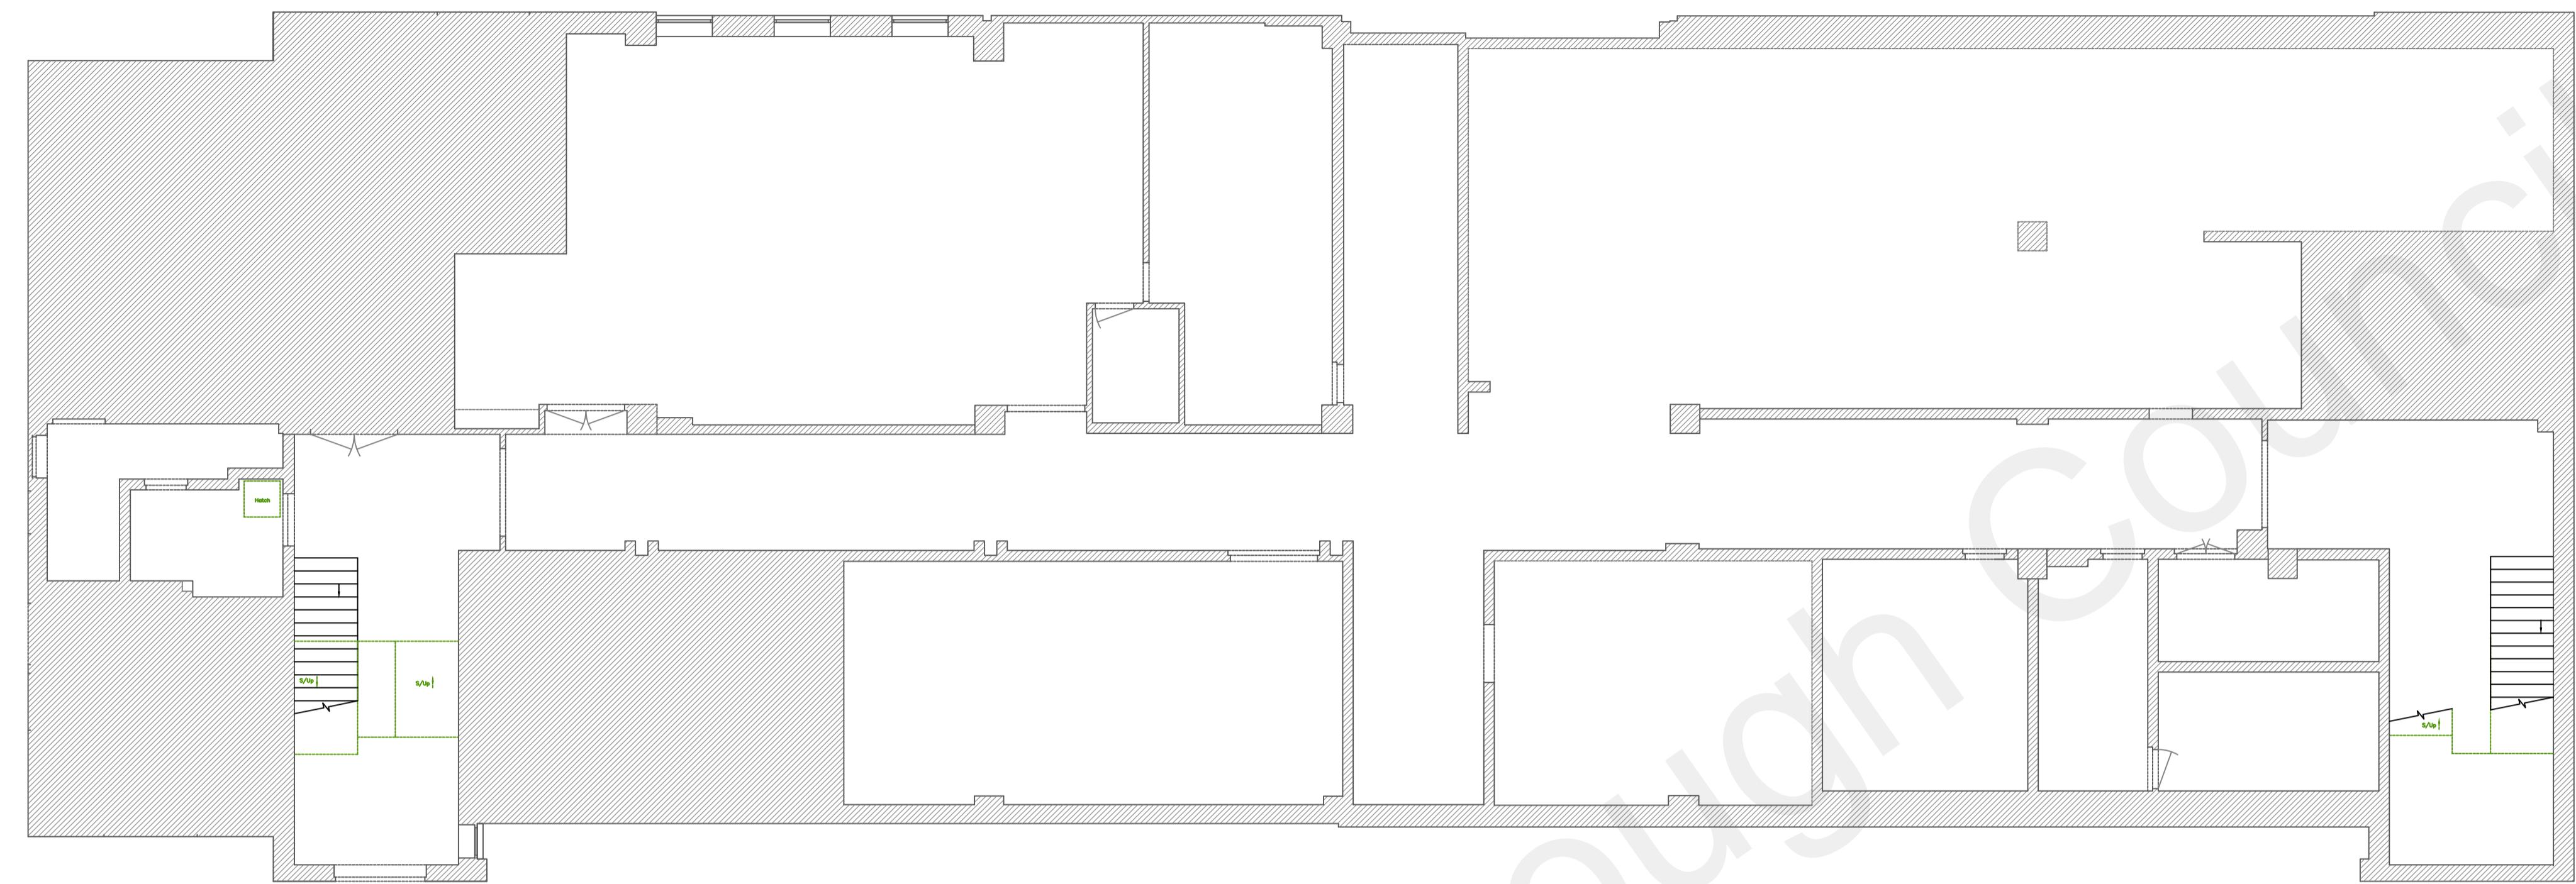

EXISTING GROUND FLOOR PLAN

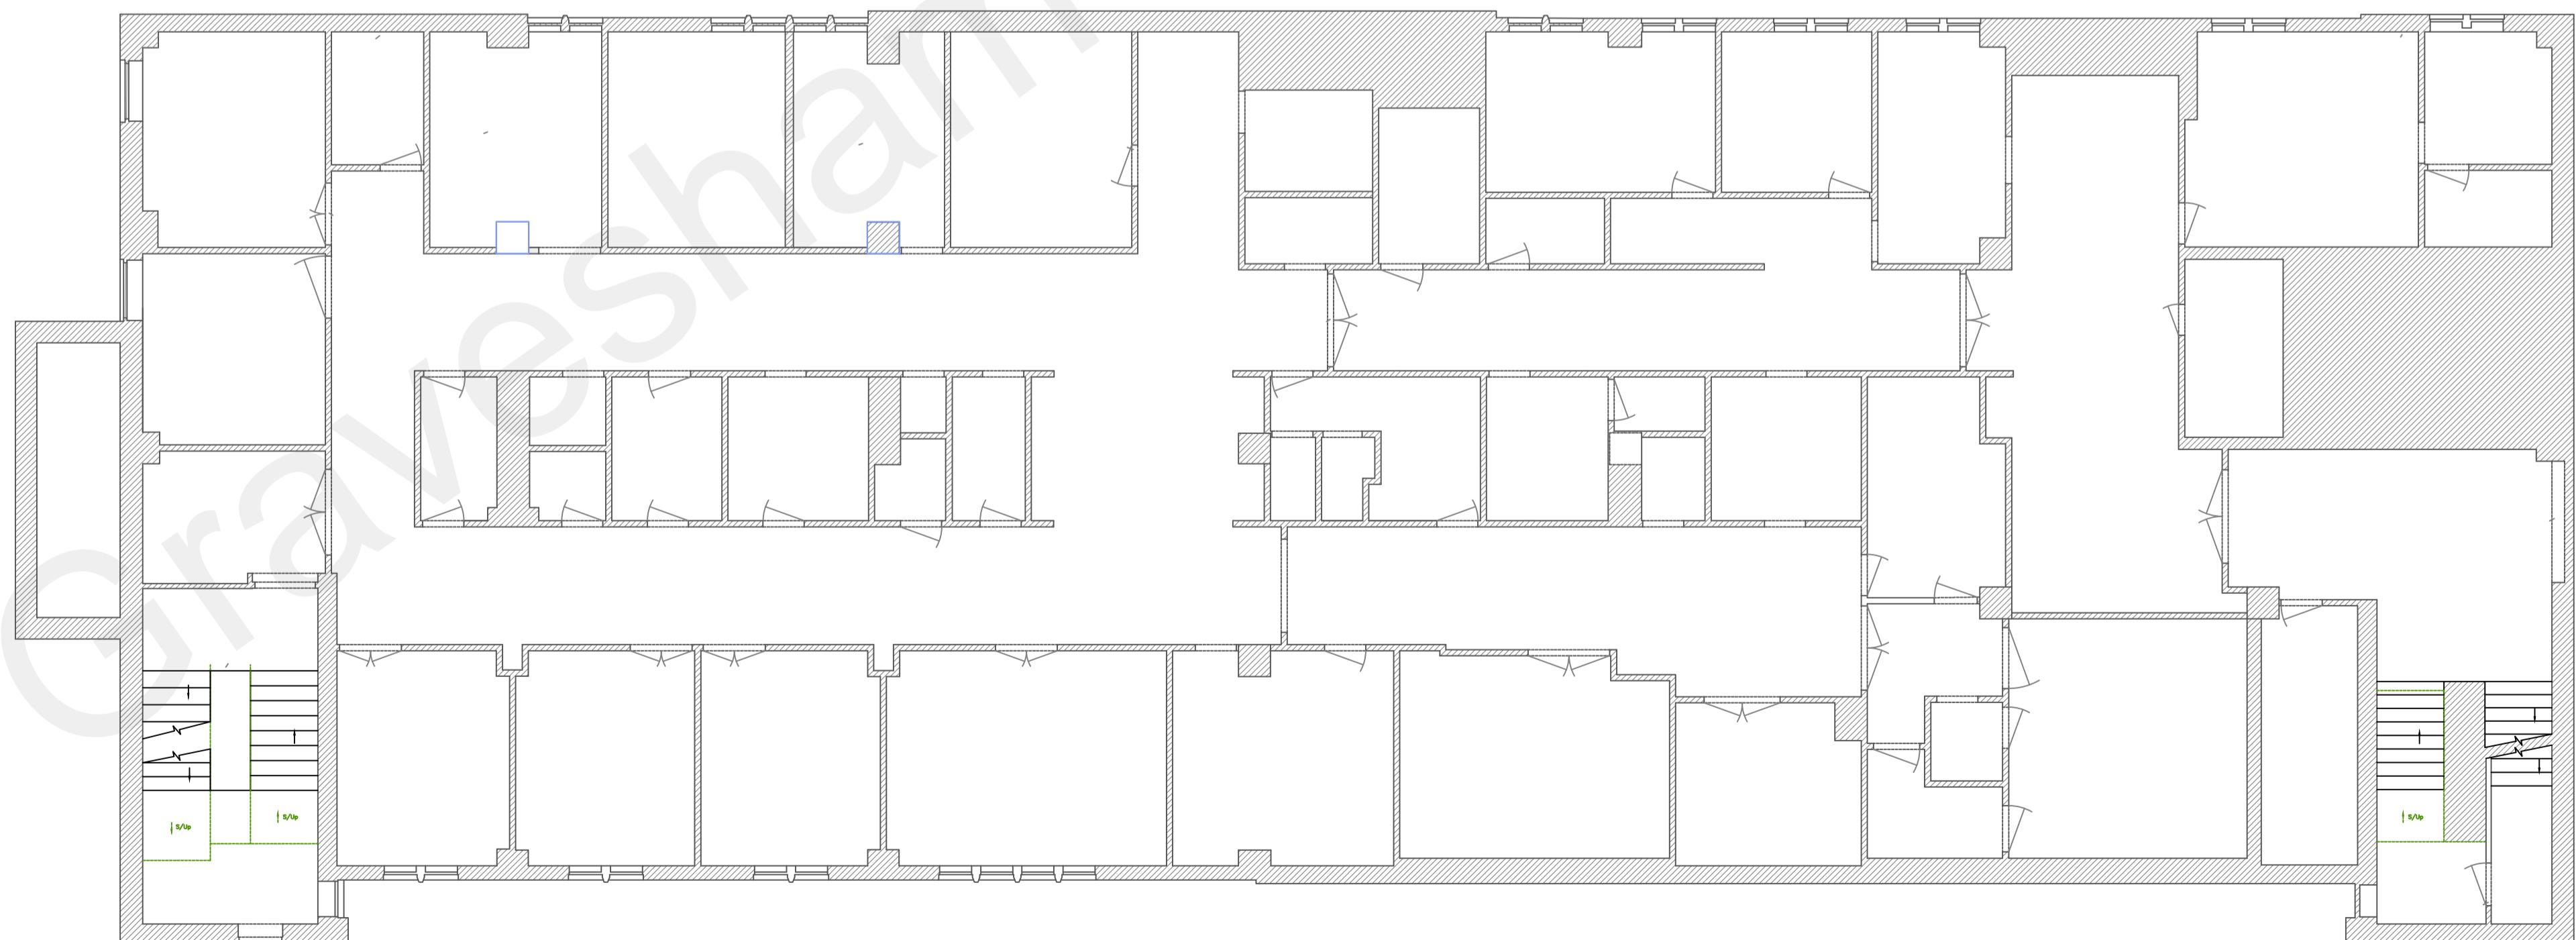

EXISTING FIRST FLOOR PLAN

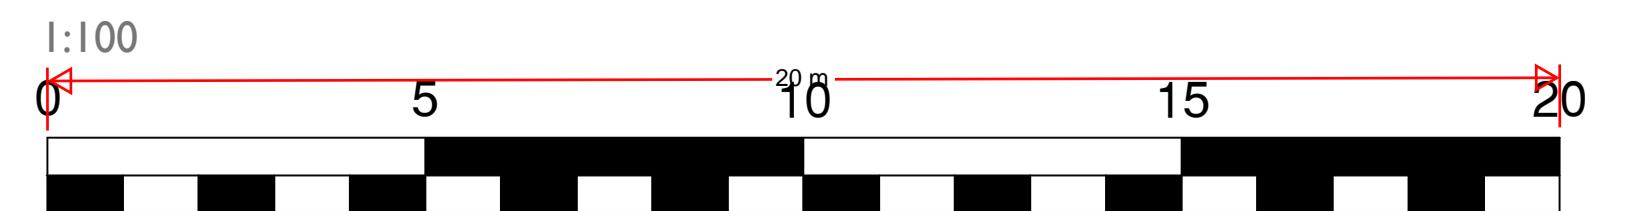

REV:	DESCRIPTION:	BY:	DATE:
STATUS: PLANNING			

 BARRON EDWARDS <small>PLANNING & ARCHITECTURE</small> 39 Wrotham Rd, Gravesend, Kent DA11 0PN 01474 247 787 info@barronedwards.co.uk www.barronedwards.co.uk			
--	--	--	--

SITE: M-Block			
Former Gravesend and North Kent Hospital			
DA11 0BY			
TITLE: Existing Ground Floor Plan			
Existing First Floor Plan			

SCALE AT A1:	1:1250, 1:100	DATE:	26.02.2020	DRAWN:	BE
PROJECT NO:	ML-A	DRAWING NO:	M-B-P3	REVISION:	B