

Notes:  
 • Do not scale from this drawing: work to figured dimensions only.  
 • All information is to be checked on site for accuracy and fit.  
 • Report any discrepancies and omissions to RMA Architects.


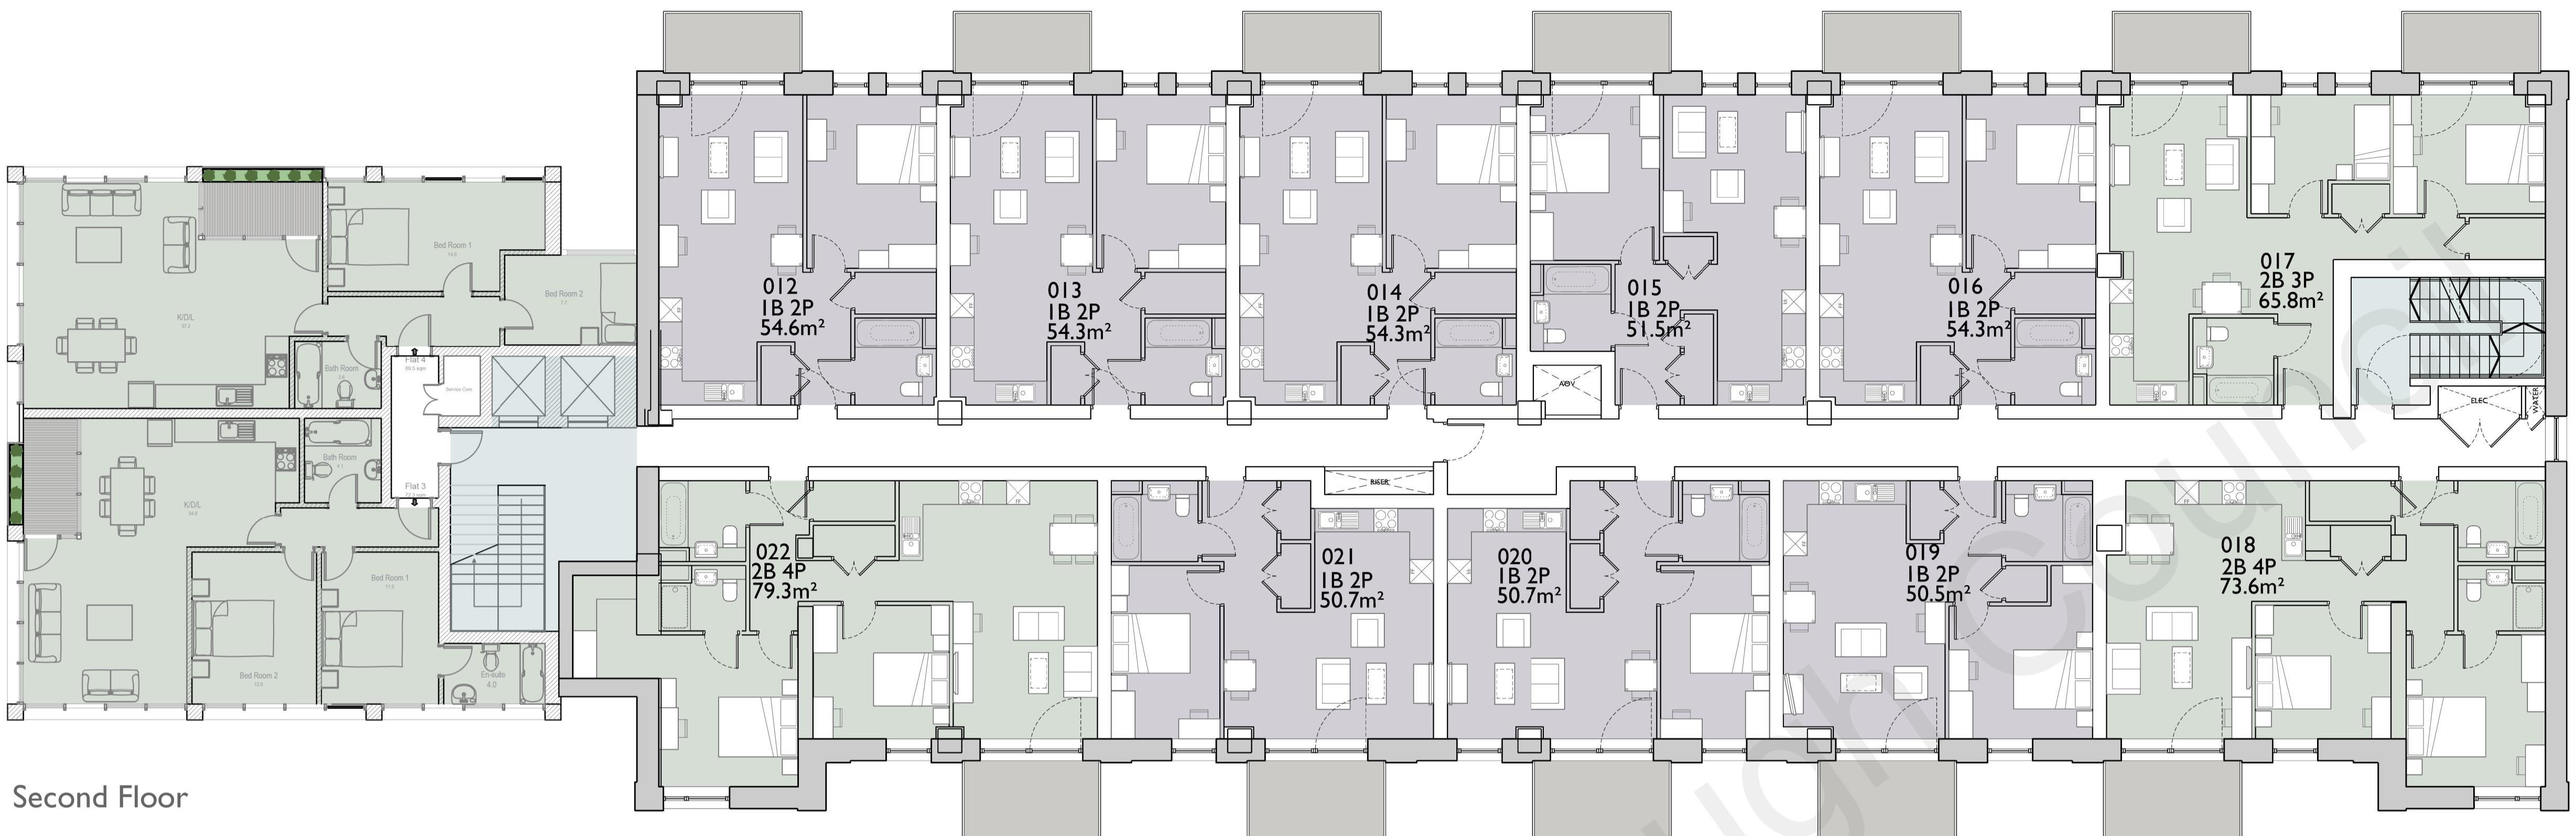


Diagram Key

• Where RMA services on a project do not include for site inspections and works surveys, RMA do not warrant that 'as built' issue drawings are a complete and accurate record of what has been constructed.  
 • Unless notified specifically by the responsible party, changes made on site to RMA design information has not been incorporated in this drawing.

SCALE BAR: 1:100 @ A1, 1:200 @ A3  
 0 2 4 6 8m

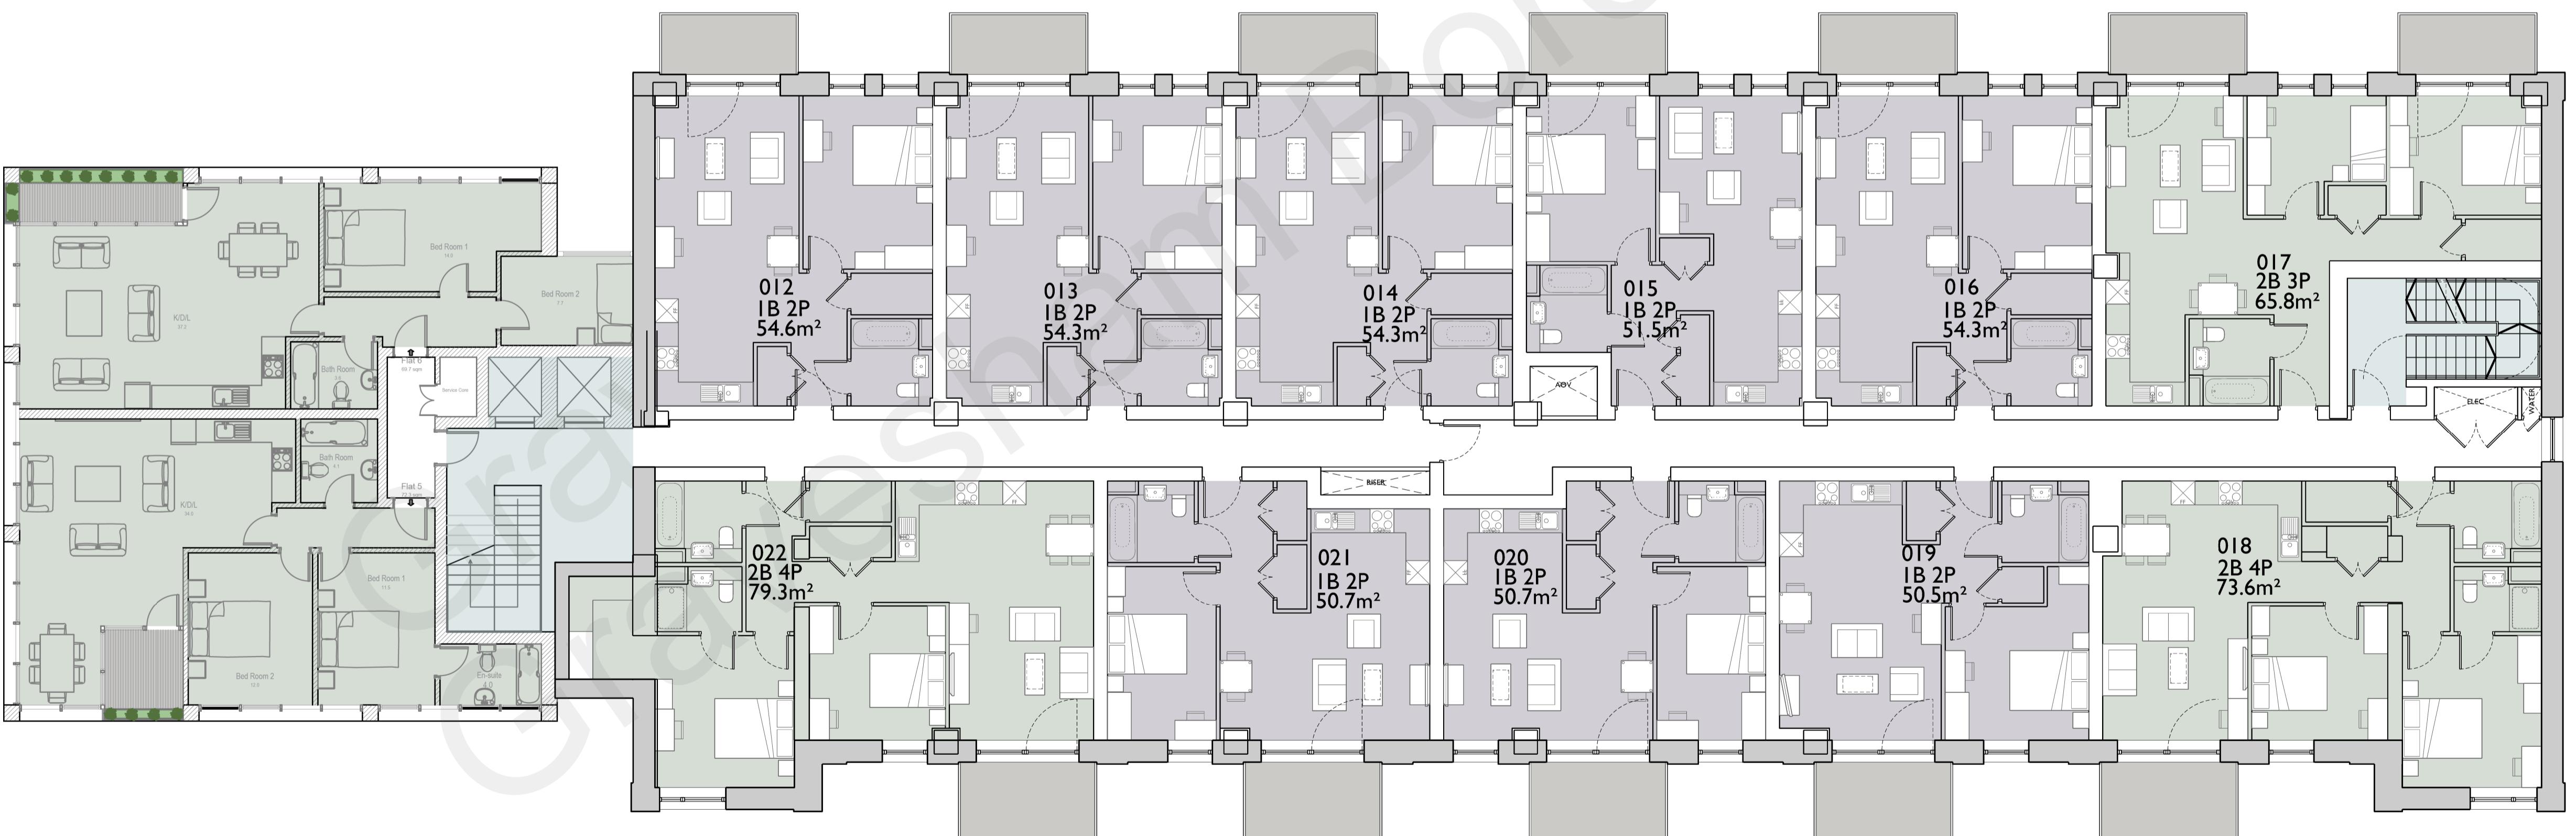

Third Floor

A	19.08.22	Design freeze	KR	LM
-	29.07.22	First issued	KR	LM
Rev Date	Description	By	Chkd	

**RM\_A**

320C Highgate Studios  
 53-79 Highgate Road, London, NW5 1TL  
 020 7284 1414, rmaarchitects.co.uk

Key Plan

Project  
 Former Gravesend & North Kent Hospital (M Block),  
 Bath Street, Gravesend, DA11 0DG  
 RMA Job Reference: 2244

Client

STRAWBERRY STAR

Scale Date By Checked  
 1:100 JULY 22 AC LD

Drawing Title

**SECOND & THIRD FLOOR PLAN BLOCK M S73 BLOCK T CONSENTED**

Purpose of Issue  
**PLANNING**  
 File Identifier  
 2244\_0922

Status D Revision A