

Notes:
 • Do not scale from this drawing: work to figured dimensions only.
 • All information is to be checked on site for accuracy and fit.
 • Report any discrepancies and omissions to RMA Architects.

- Where RMA services on a project do not include for site inspections and works surveys, RMA do not warrant that 'as built' issue drawings are a complete and accurate record of what has been constructed.
- Unless notified specifically by the responsible party, changes made on site to RMA design information has not been incorporated in this drawing.


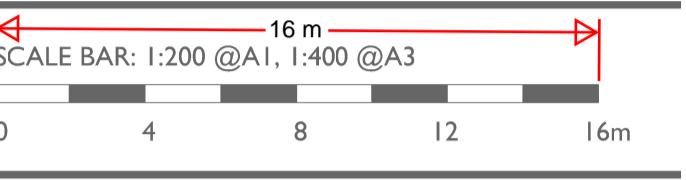


Diagram Key

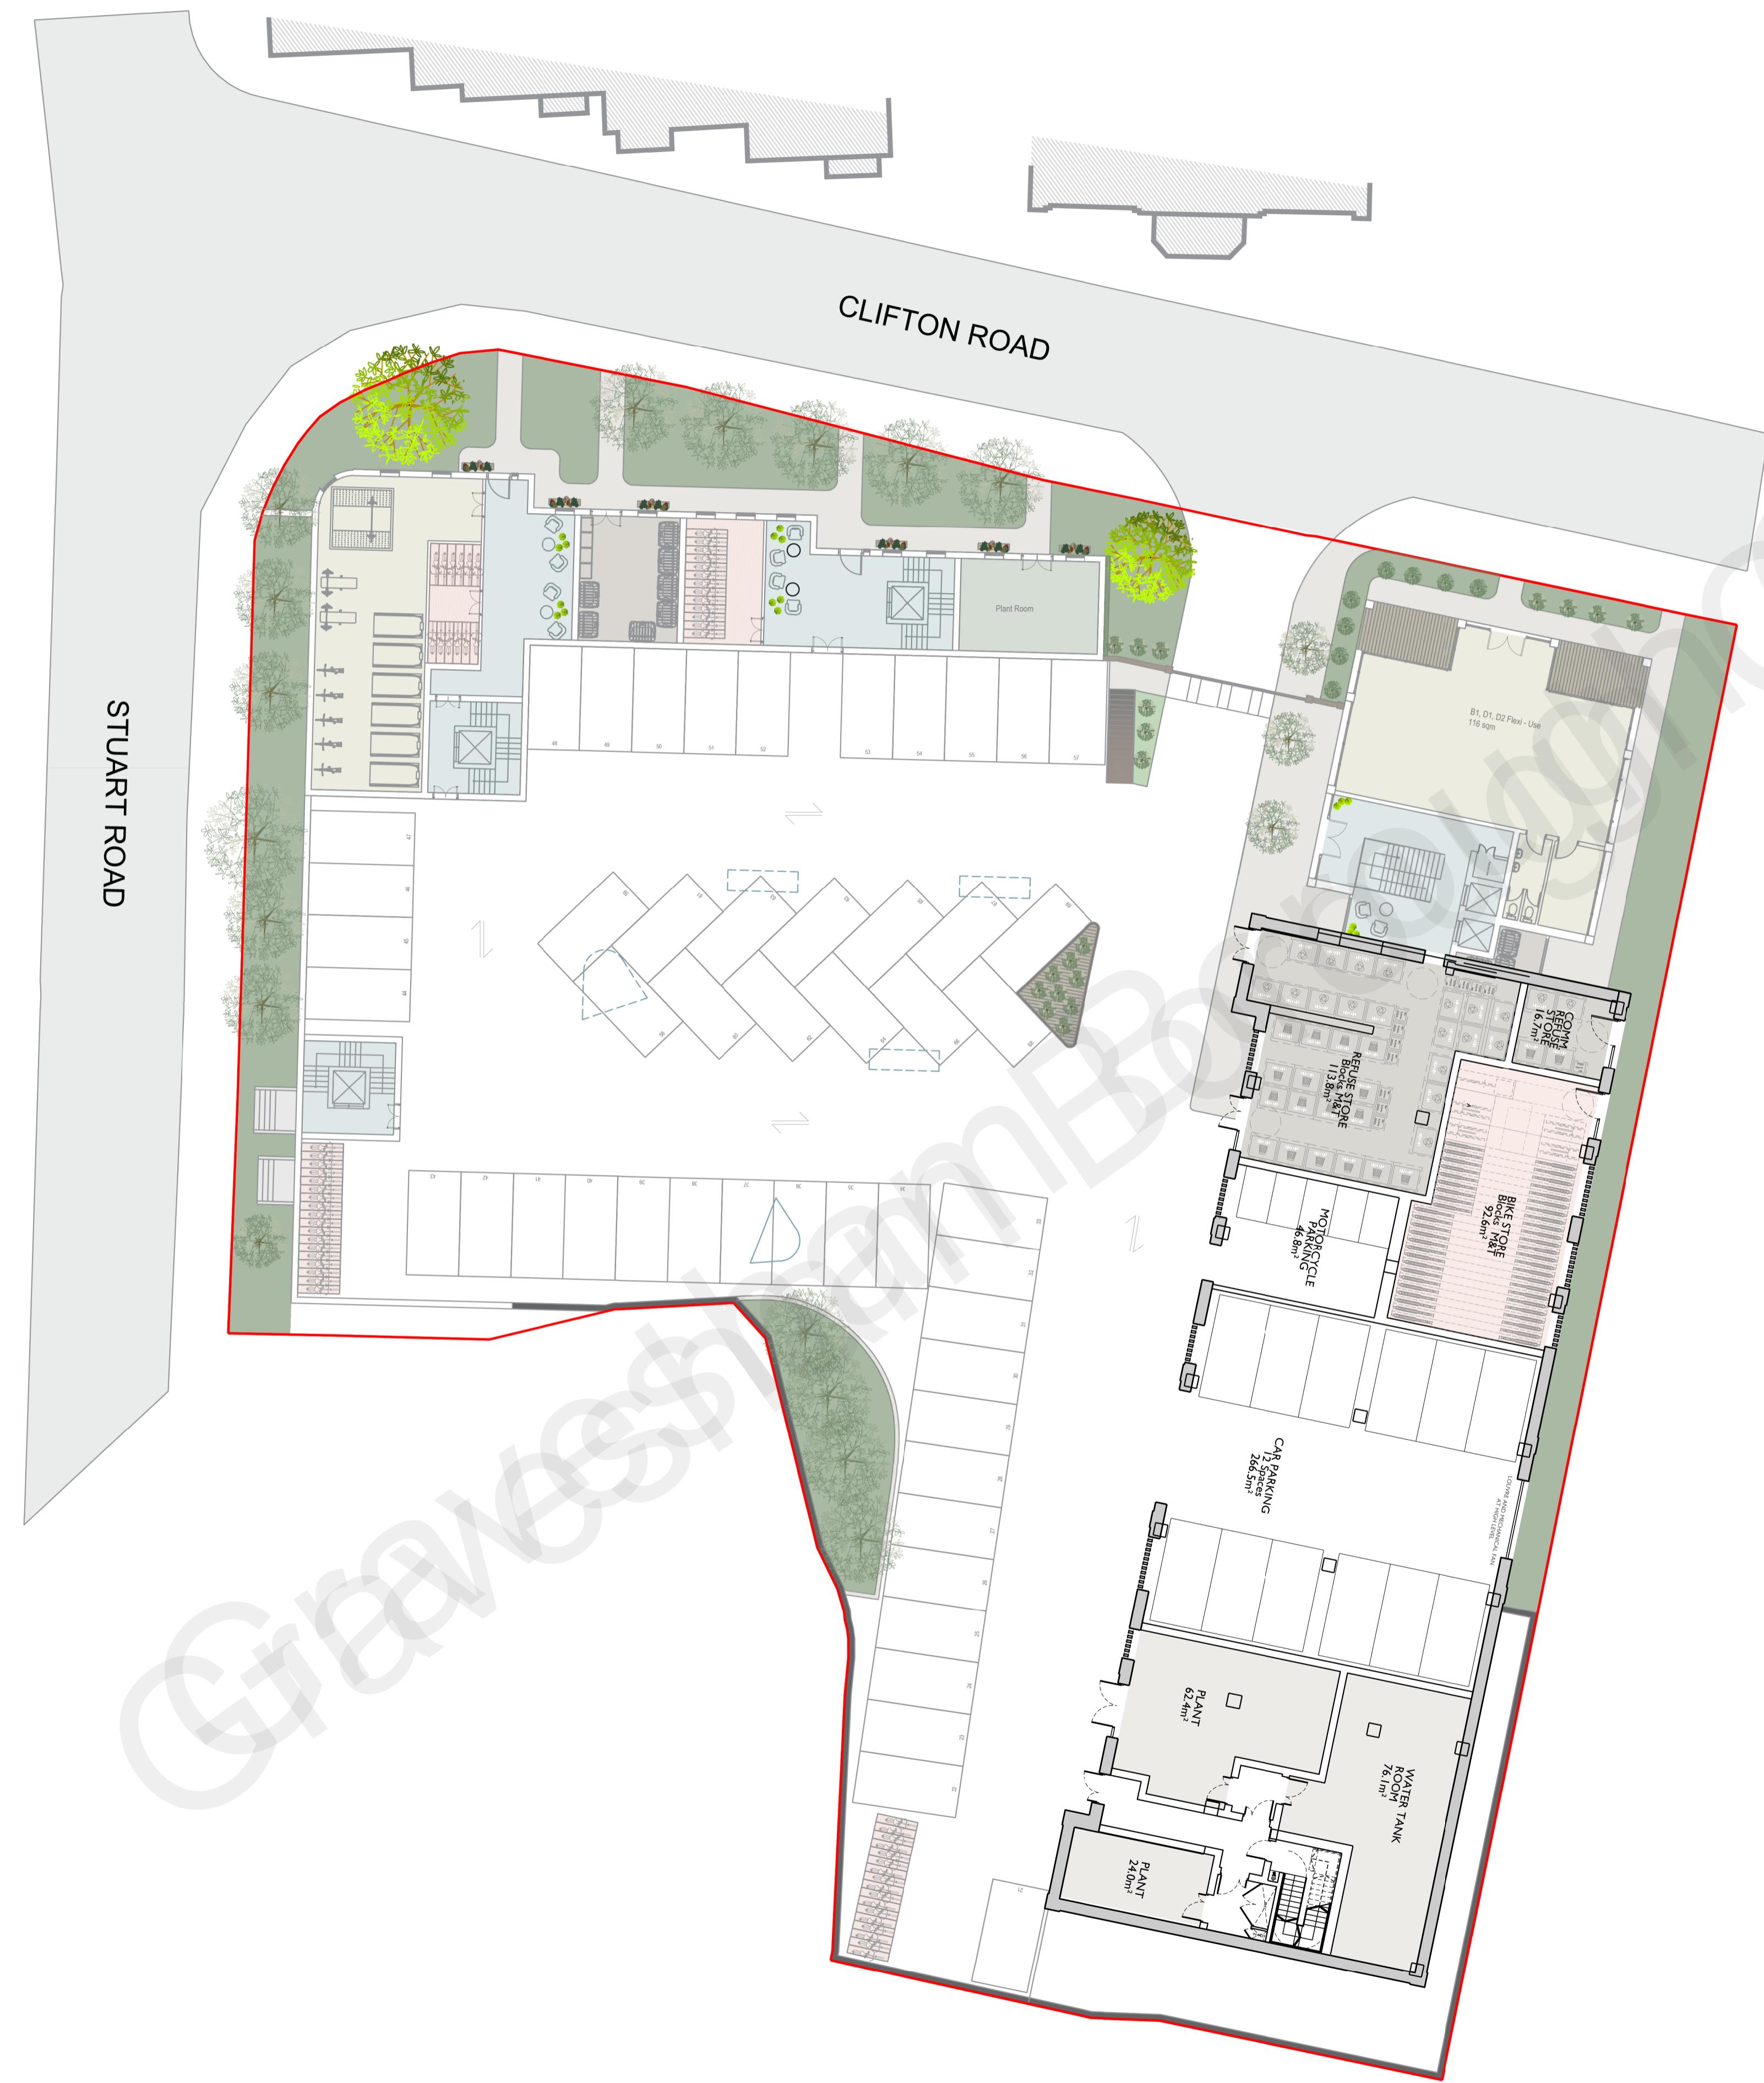

A	19.08.22	Design freeze	KR	LM
-	29.07.22	First issued	KR	LM
Rev Date	Description			
	By Chkd			

RM_A

320C Highgate Studios
 53-79 Highgate Road, London, NW5 1TL
 020 7284 1414, rmaarchitects.co.uk

Key Plan

Project
 Former Gravesend & North Kent Hospital (M Block),
 Bath Street, Gravesend, DA11 0DG
 RMA Job Reference: 2244

Client

STRAWBERRY STAR

Scale Date By Checked
 1:200 JULY 22 AC LD

Drawing Title

SITEWIDE GROUND FLOOR PLAN BLOCK M S73 BLOCK L&T CONSENTED

Purpose of Issue
PLANNING
 File Identifier
 2244_0900

Status Revision
 D A