


KEY

RED: PROPOSED NEW DEVELOPMENT - WALLS, WINDOWS, DOOR AND STAIRCASE

BLUE SHADING: APPROVED FLAT LAYOUTS UNDER PERMITTED DEVELOPMENT (REF. 20231143)

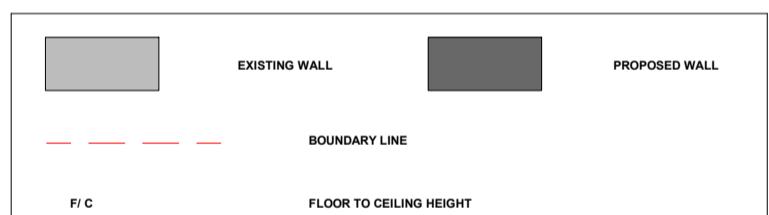

EXISTING WALL PROPOSED WALL		
BOUNDARY LINE		
F/C FLOOR TO CEILING HEIGHT		
PROJECT	Alterations to Facade, First Floor and Roof Extension, Flat Conversion, Brick with Paint Facade and Internal Reconfiguration	
ADDRESS	7 Wrotham Rd, Gravesend, DA11 0PD	
CLIENT NAME	J. Johal	
PROJECT STATUS	Planning	
PLATE N DRAWING TITLE		
PL 03 - 7 WR Proposed Roof Plan		
DESIGNED BY: DRAWN BY: CHECKED BY:		
GOPLANS SD GOPLANS		
DATE: 03/10/2025 SCALE: As Indicated @ A1		

All dimensions to be cross-checked on site prior to completing drawings for a party wall process, ordering and/or structural purposes

