


1:100

 

TITLE BOUNDARY

NOTE: This drawing is the copyright of the company and must not be reproduced or used without permission. Annotated dimensions are to be taken in preference to scaled dimensions and site dimensions must be checked before work commences.


This drawing is for illustrative purposes only. All drawings must be reviewed and approved by contractor, builder, engineers, including structural, electricians, fire engineers, professionals and officers for buildability, stability, planning, regulations and safety.

COOMBE ROAD

2

4

WHITEHILL ROAD

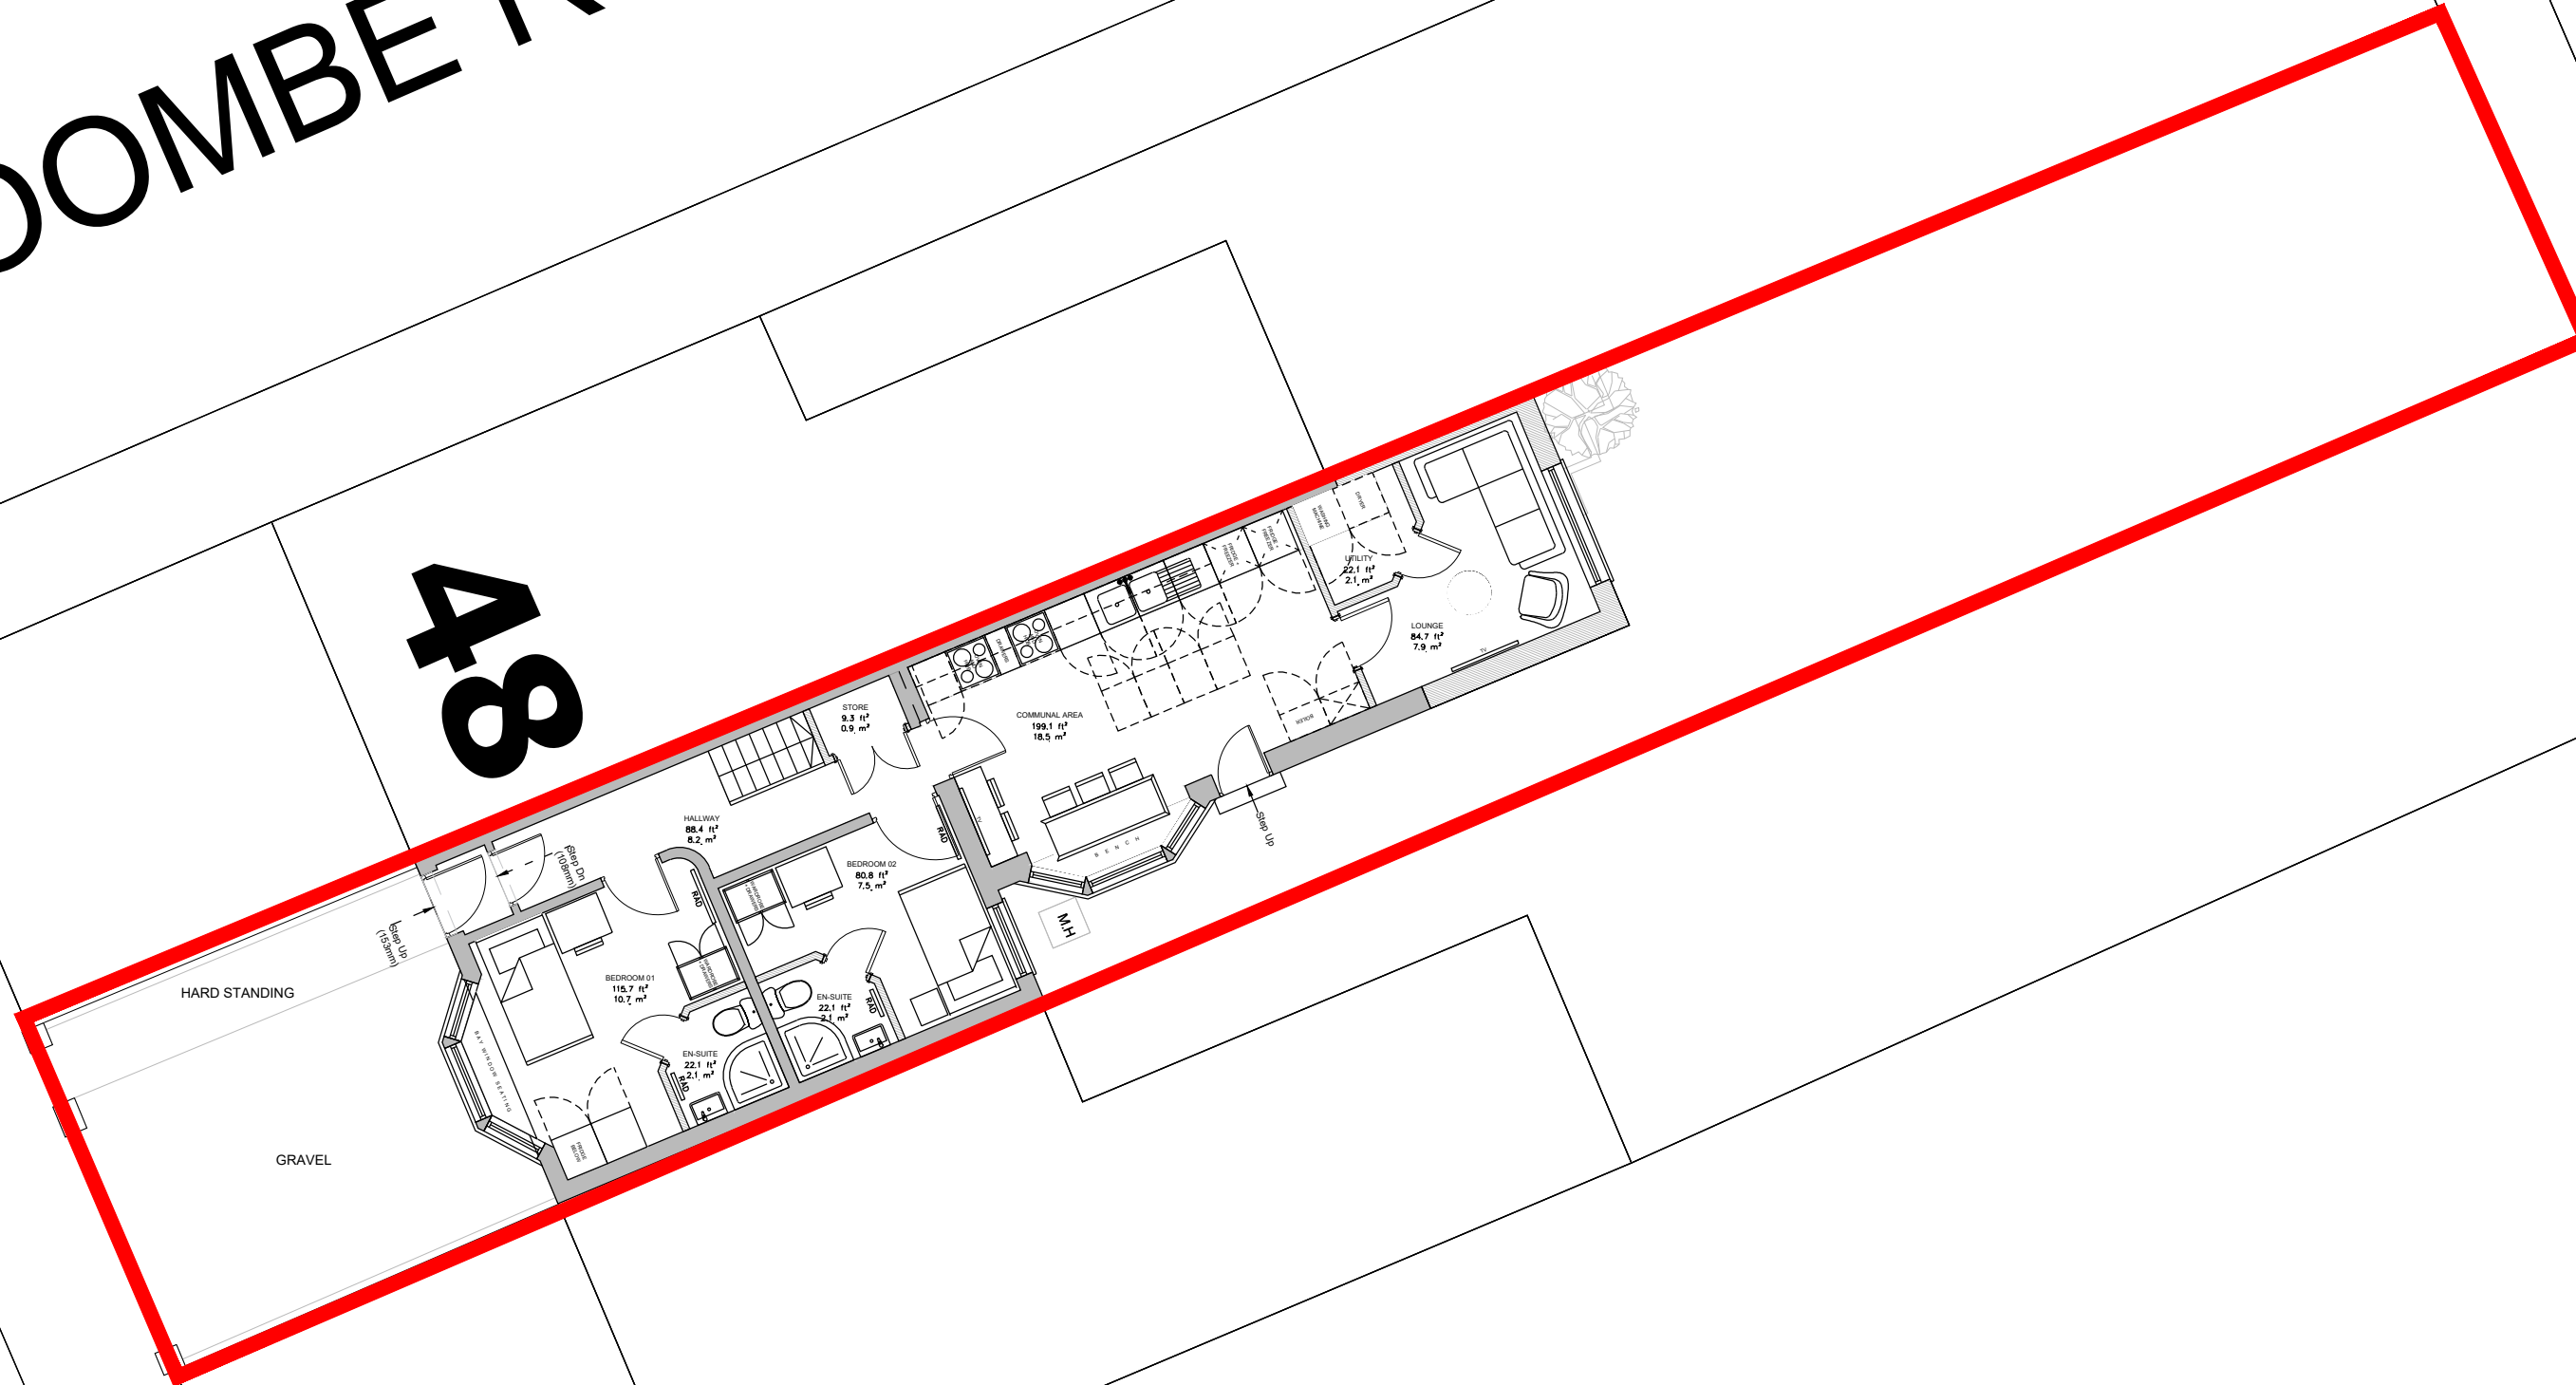

SITE PLAN - 1:100 @ A2



EXISTING SITE PLAN

SCALE 1:100 @ A2
REV A

PLANNING

PROJECT NAME: 50 WHITEHILL RD, GRAVESEND DA12 5PG
PROJECT NUMBER: ED-04-2025
DRAWING NUMBER: 999A-SP