


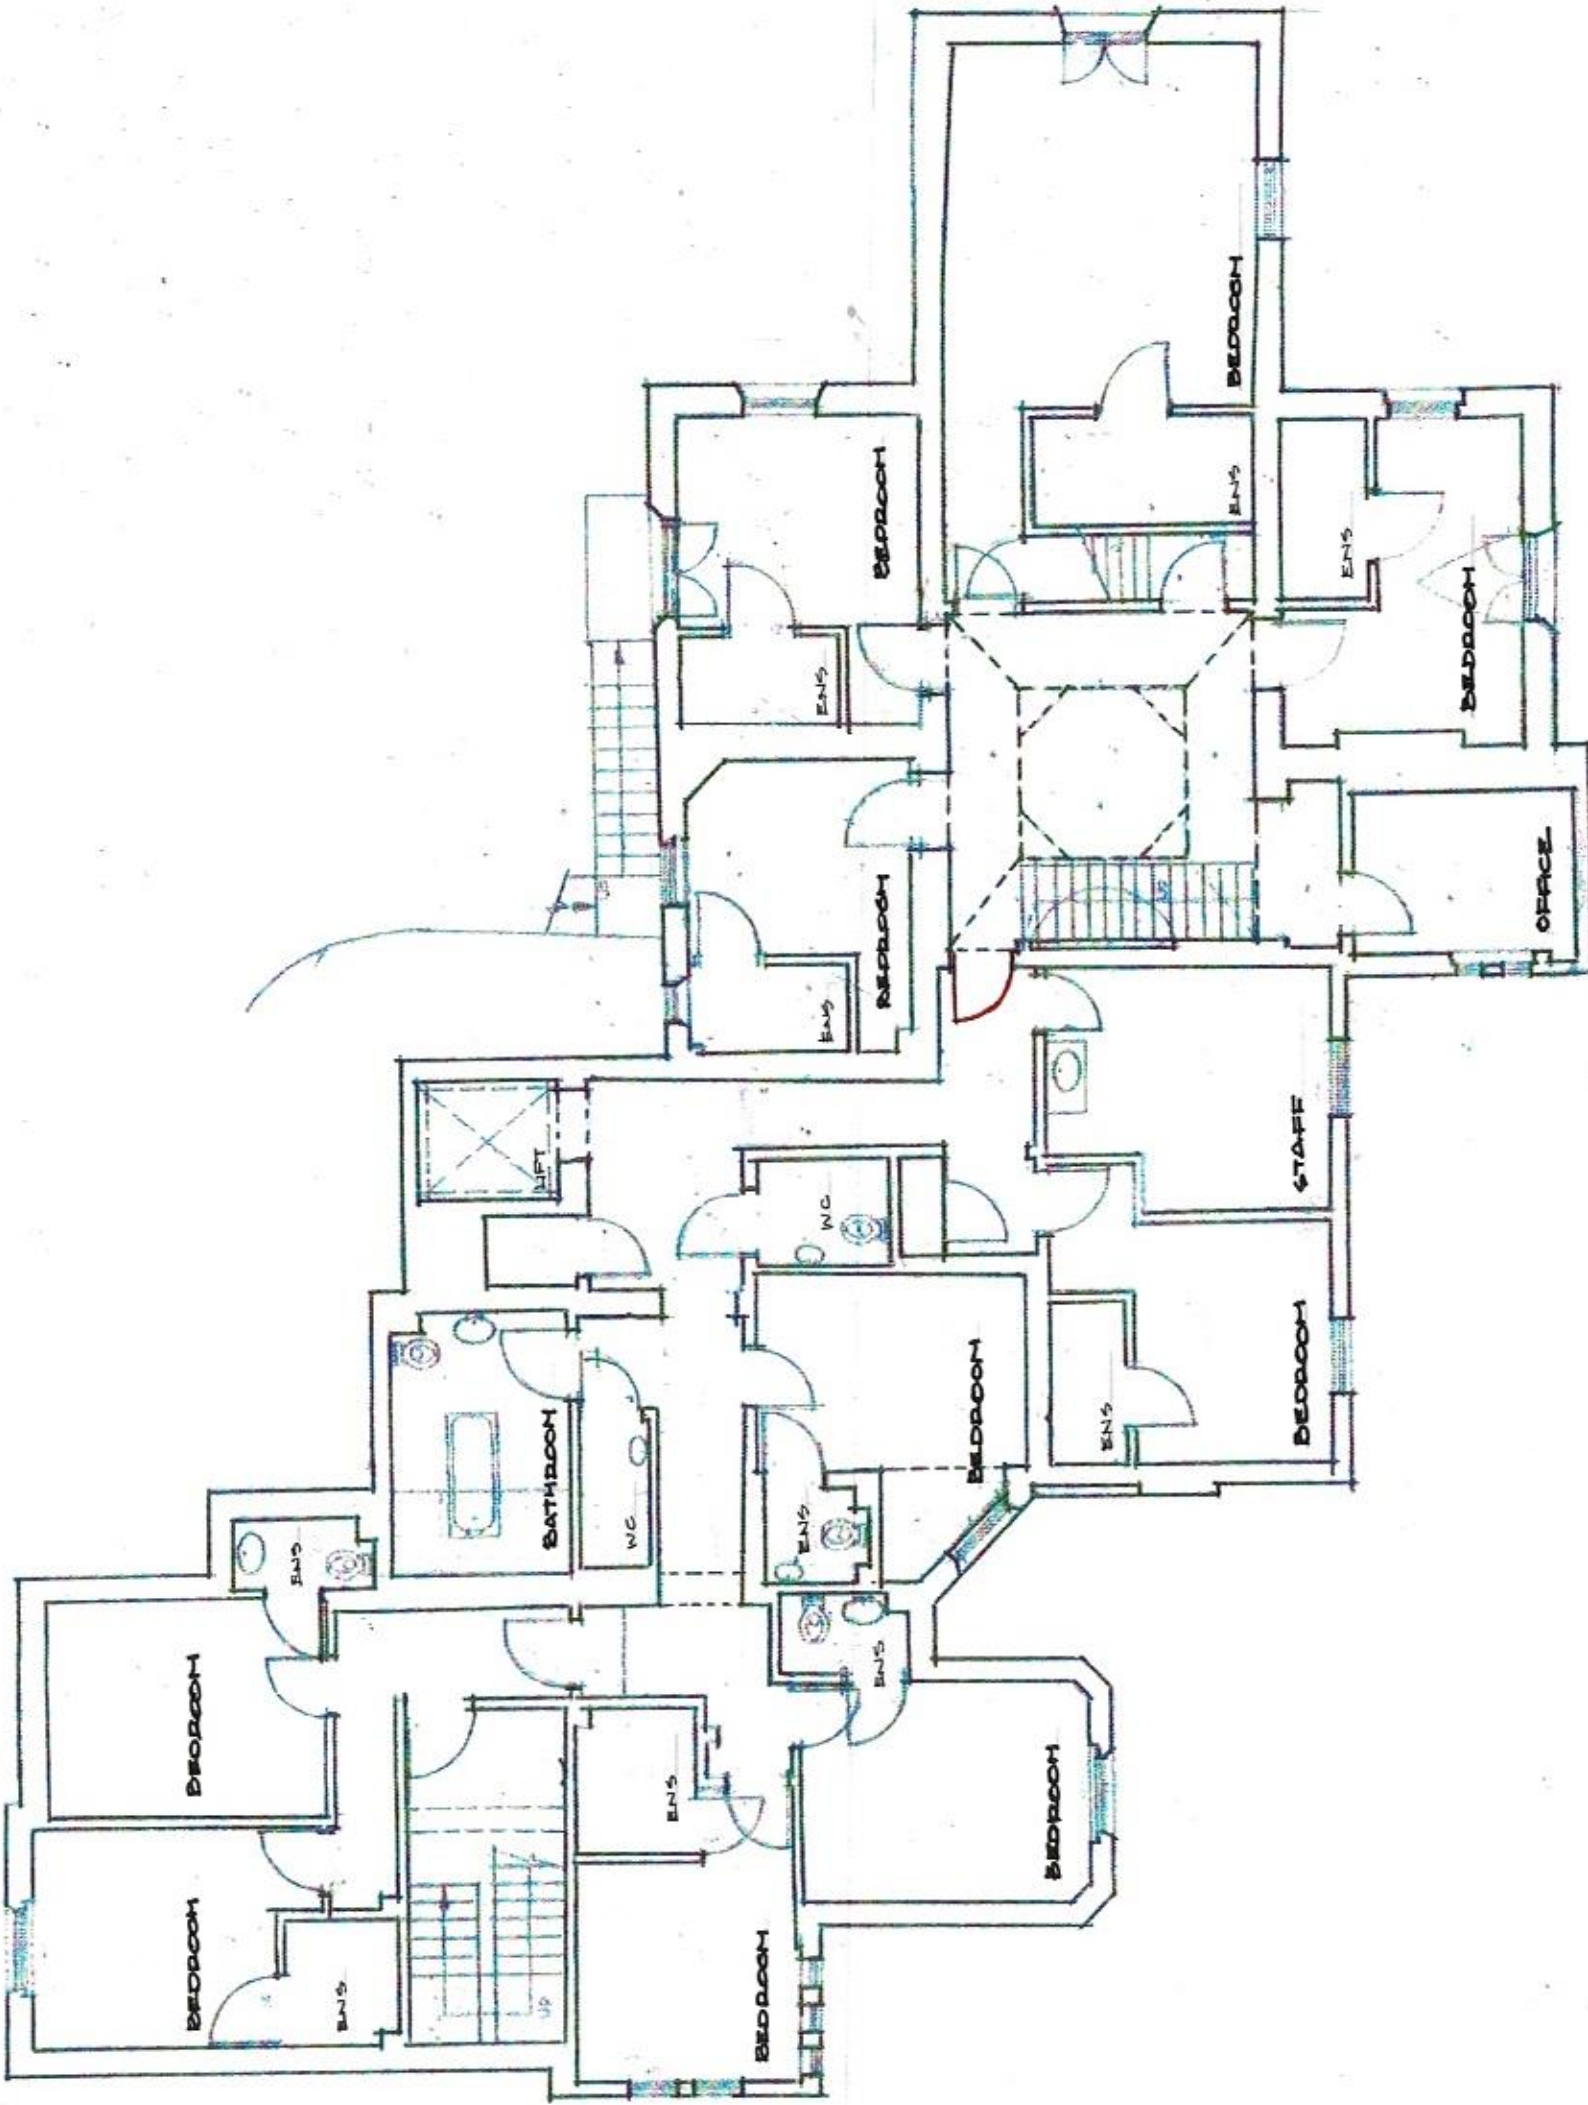

3019-04 first floor plan as existing

scale 1:100@A3



architect		landscaper	0 1 2 3 4 5	DATE		MAY 2025		29 CLARENCE PLACE, GRAVESEND		2019 04	
This drawing is copyright. All dimensions to be checked on site and any discrepancy or variation reported before proceeding.		PROJECT SERVICES		SCALE	DRAWN	CHECKED	DATE	FIRST FLOOR PLAN as existing		53173 Development Consultants	
ratio's		plan only	propos	1:100 @ A3	M.HENRY	—	MAY 2025			Planning + Design	