



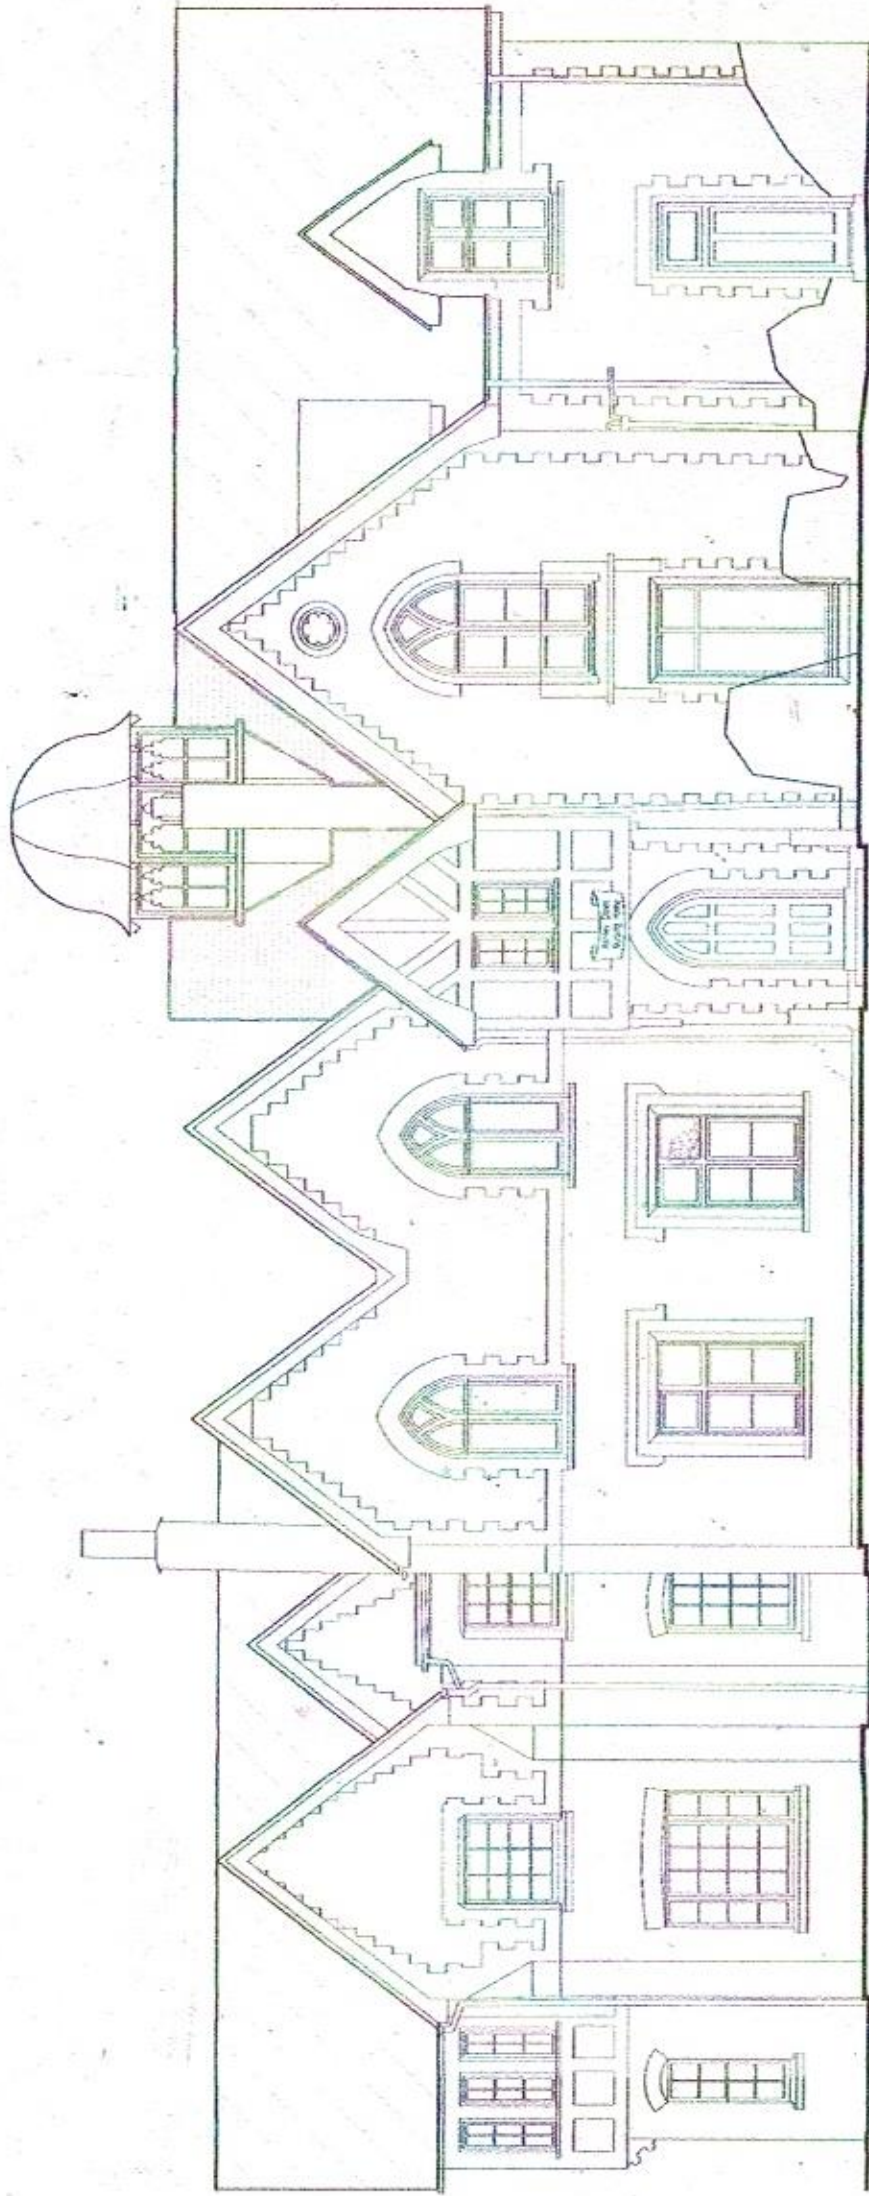

front elevation as existing + as proposed
scale 1:100@A3

3019-07 elevations as existing + as proposed 01
scale 1:100@A3

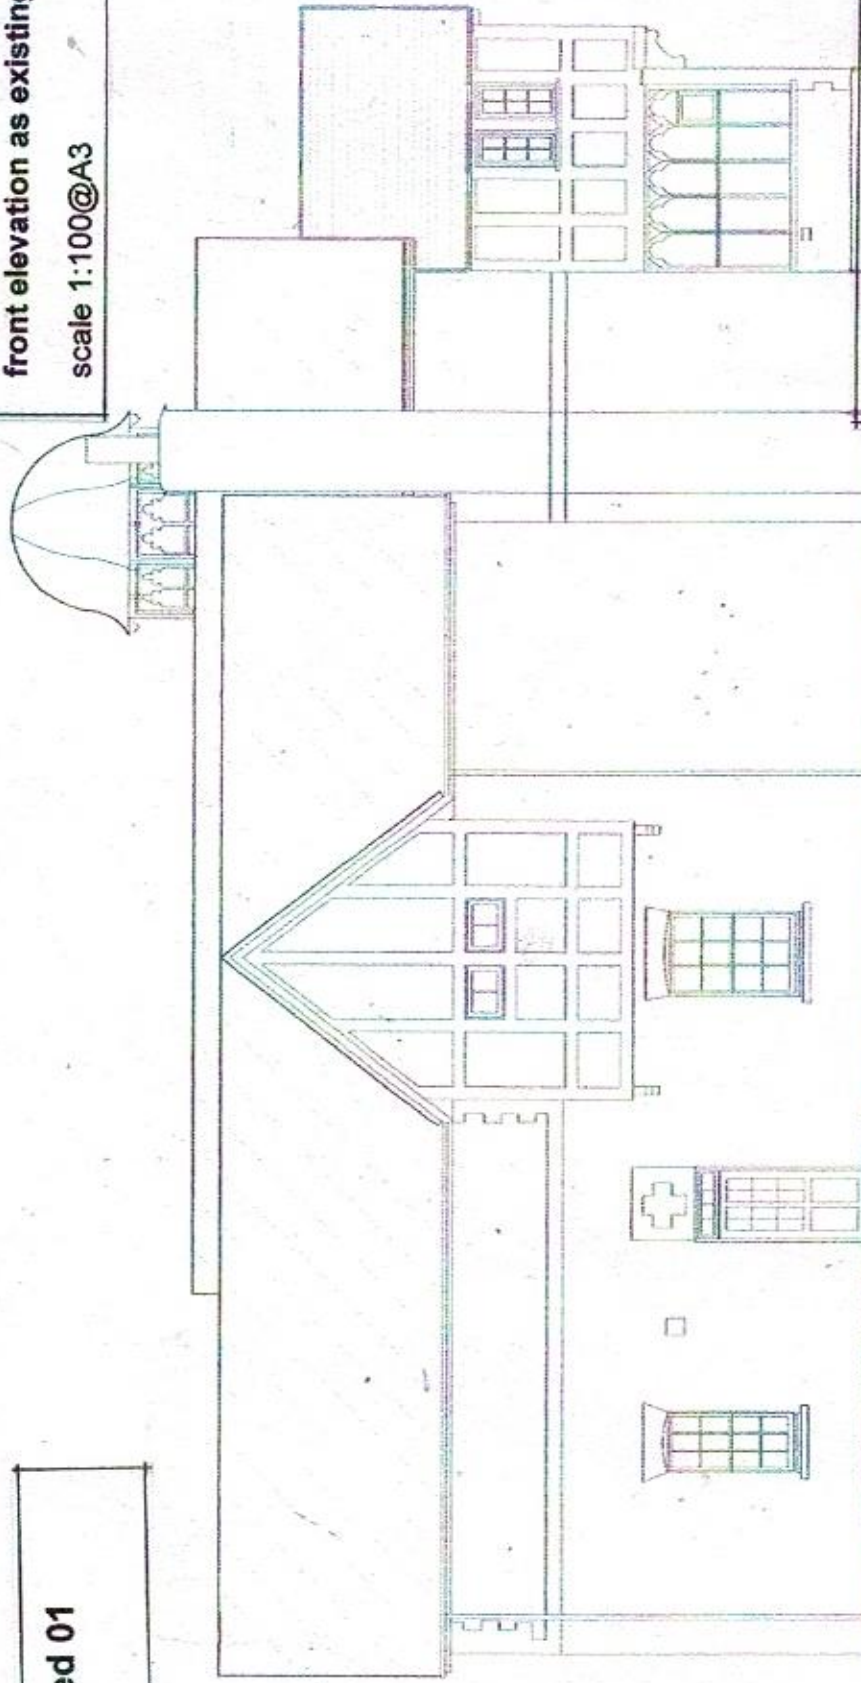

side (west) elevation as existing + as proposed
scale 1:100@A3

This drawing is copyright. All dimensions to be checked on this drawing before proceeding.	landscape	interior	urban design	graphics 5.01 m project window 5	SCALE 1:100@A3 DRAWN 11-11-2019 CHECKED —	DATE May 2023	211 CLARENCE PLACE, GERRARD ELEVATIONS 01 53173 Development Consultants Planning + Design	3019 07