


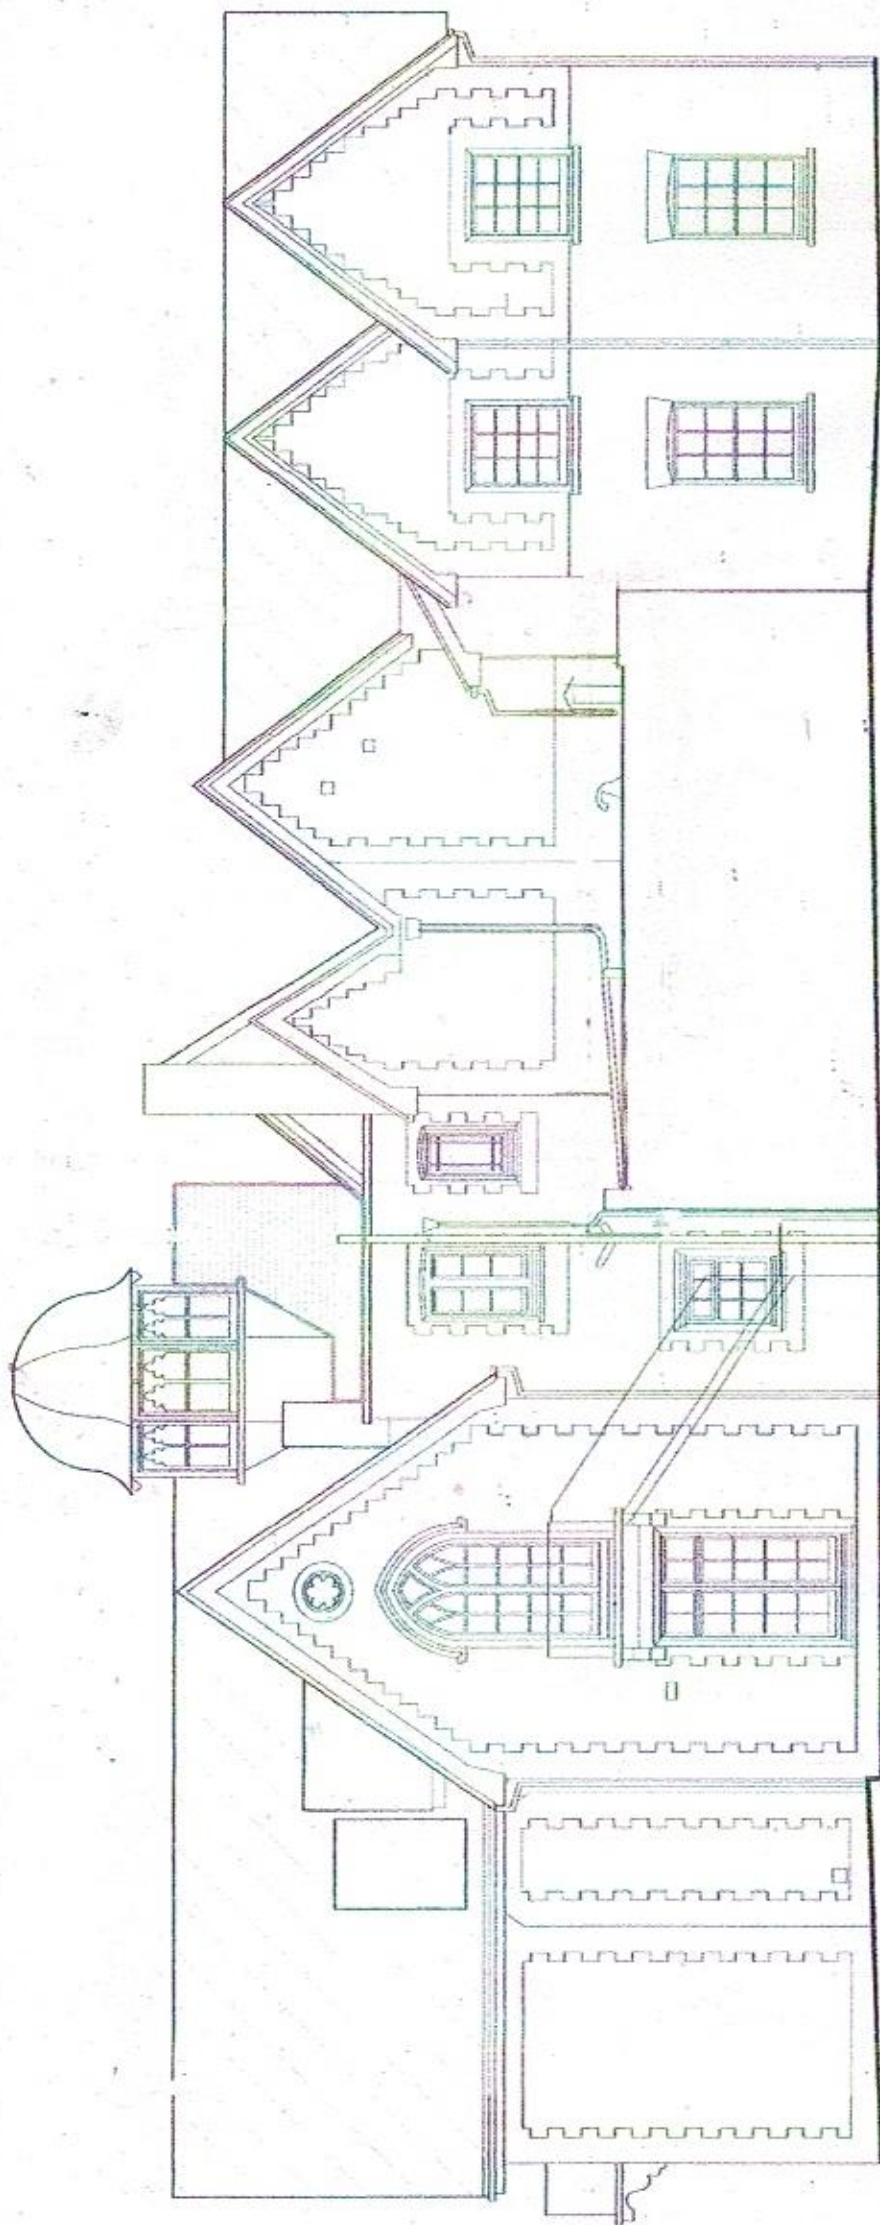


3019-08 elevations as existing + as proposed 02

scale 1:100 @ A3

rear elevation as existing + as proposed

scale 1:100@A3

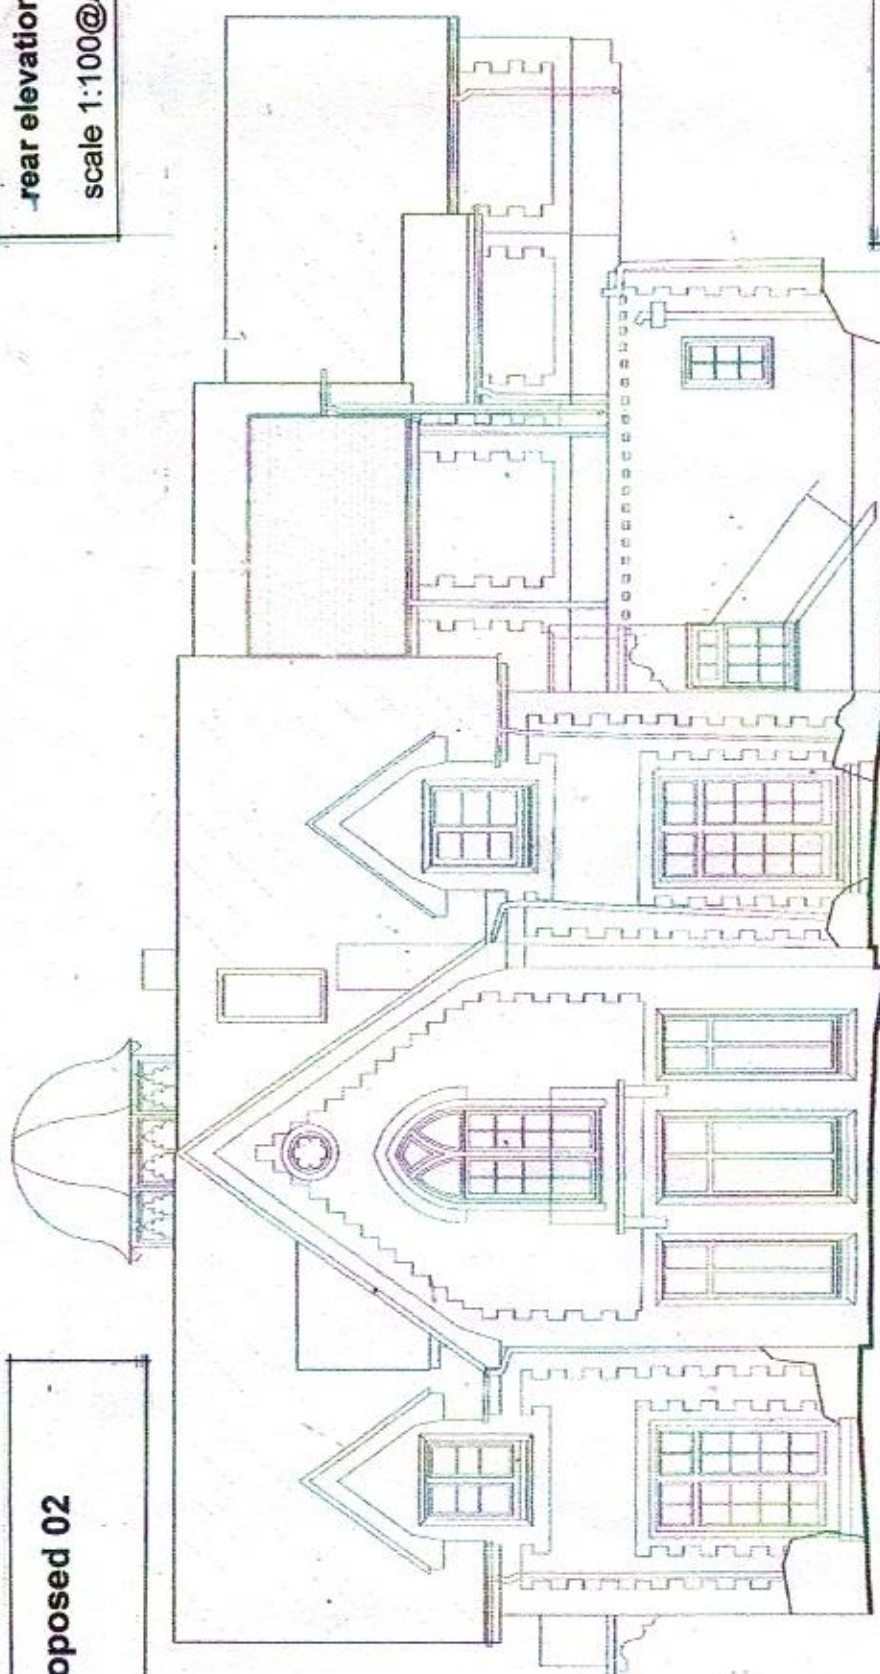

side (east) elevation as existing + as proposed

scale 1:100@A3

architectural	landscape	interiors	urban design	scale	drawn	checked	date	20 CLARENCE PLACE, CHANESD	3019 08
This drawing is copyright. All dimensions to be checked on site and reported before proceeding.				1:100 @ A3	M. H. 2025	—	MAY 2025	ELEVATION 02	
				4.99 m	0 1 2 3 4 5	53173 Development Consultants Planning + Design			