


FRONT ELEVATION AS PROPOSED @ 1 : 50

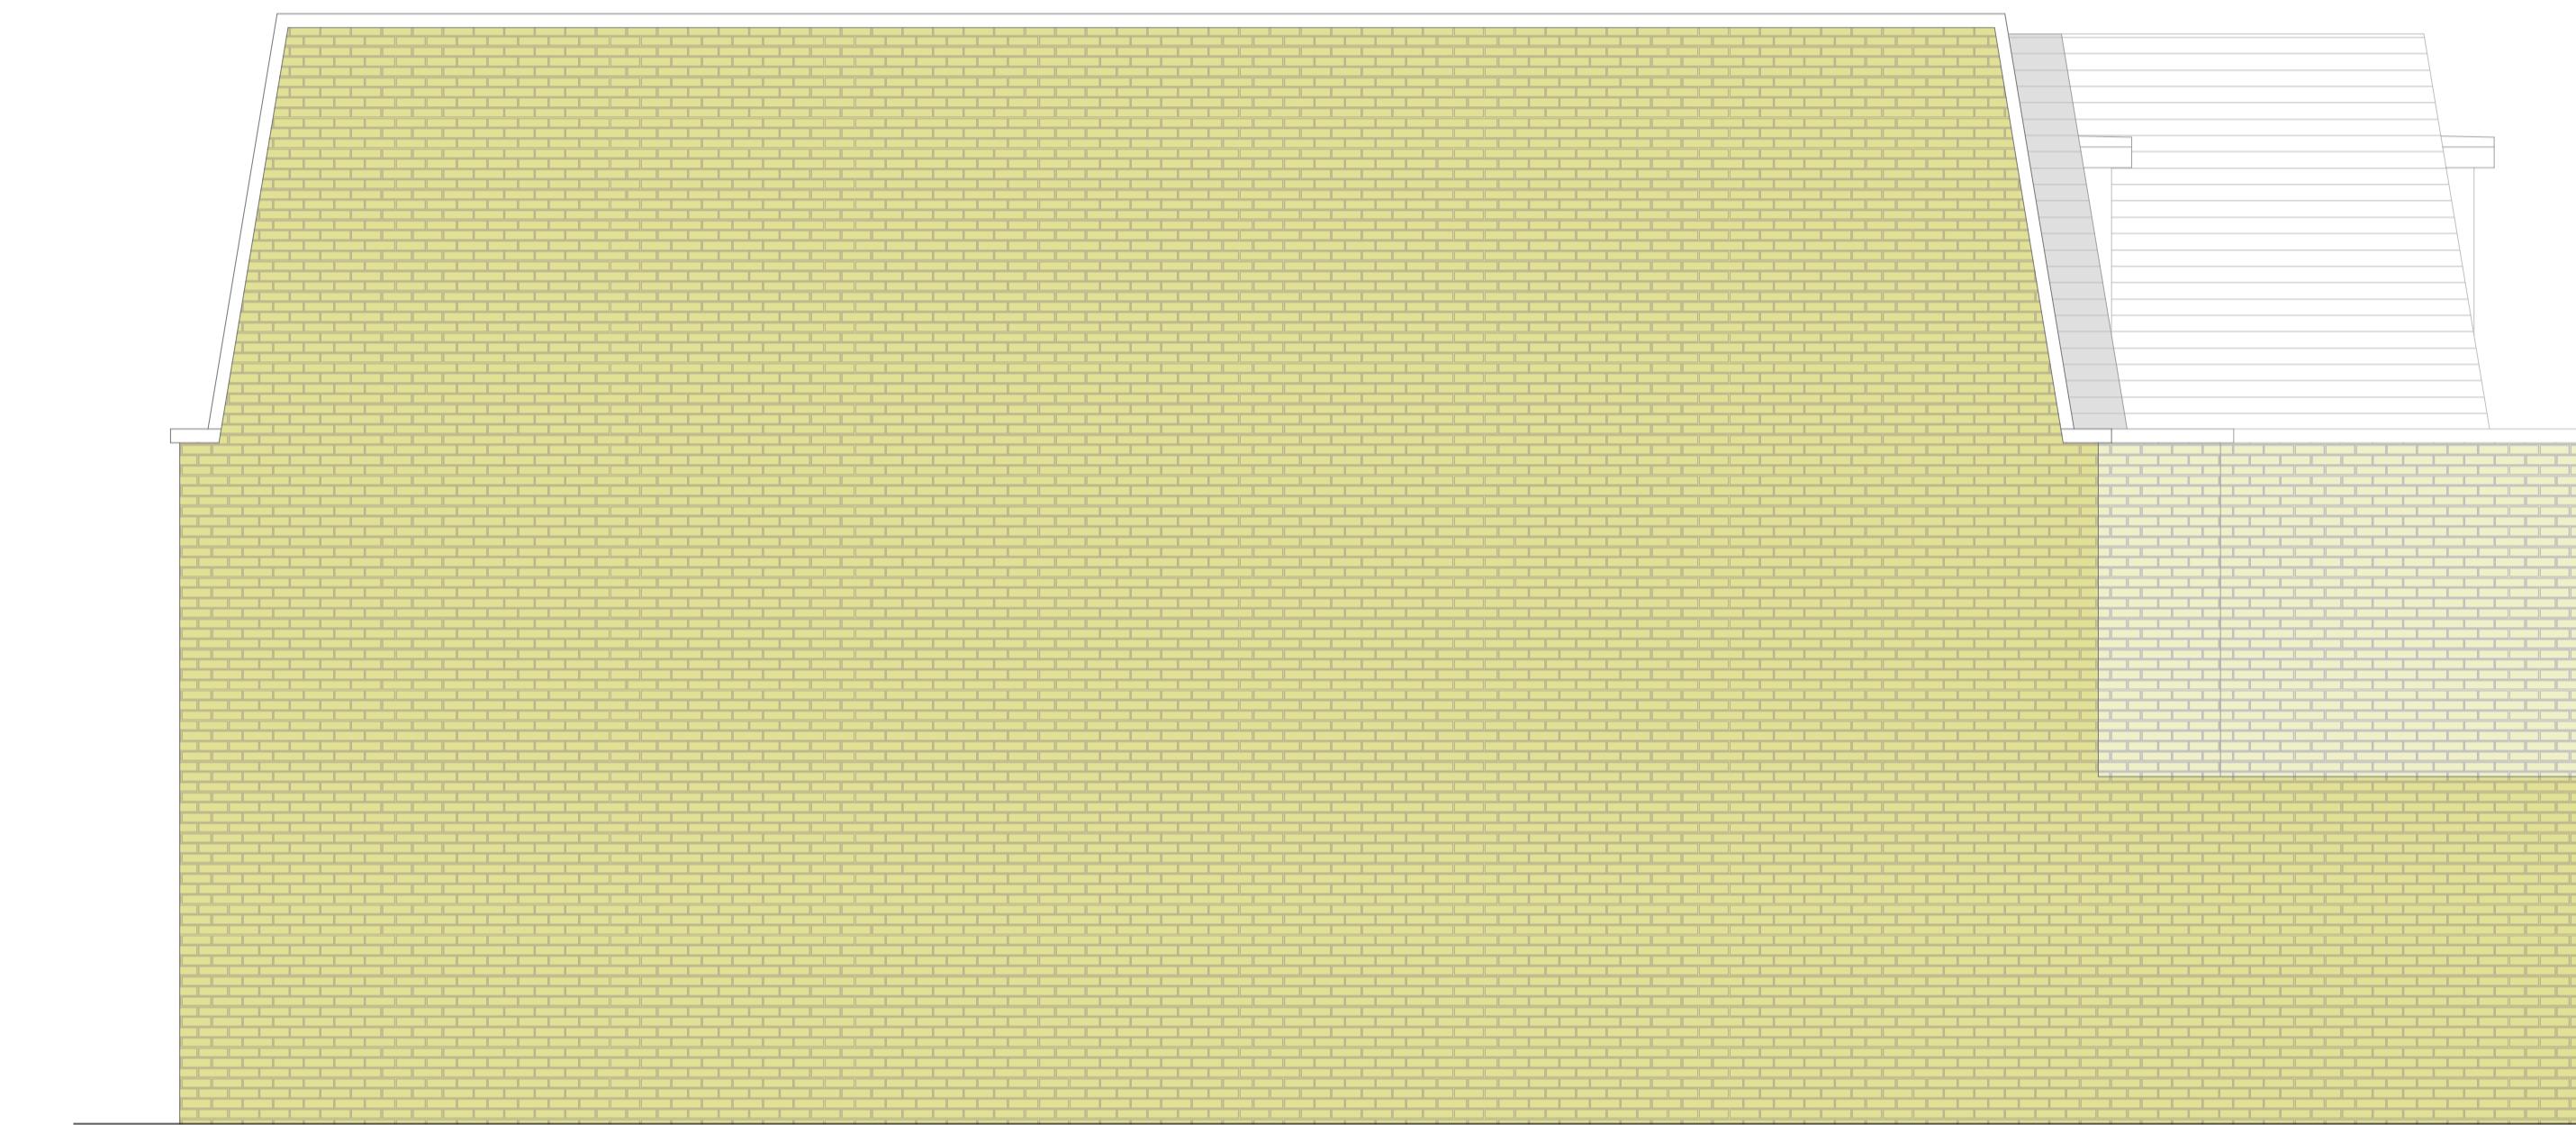


REAR ELEVATION AS PROPOSED @ 1 : 50

Revision	Description

THIS DRAWING AND ANY ASSOCIATED DESIGN INTENT INFORMATION,
IN ANY FORMAT, ARE THE PROPERTY OF TUDOR AGENCIES LIMITED.
COPYRIGHT RESERVED BY TUDOR AGENCIES LIMITED. THIS DOCUMENT
IS ISSUED ON CONDITION THAT IT IS NOT COPIED, AMENDED OR DISCLOSED
IN ANY WAY BY OR TO ANY UNAUTHORISED PERSONS WITHOUT THE PRIOR
CONSENT IN WRITING OF TUDOR AGENCIES LIMITED.
- DO NOT SCALE FROM THIS DRAWING.
- UNLESS OTHERWISE STATED ALL DIMENSIONS ARE IN MILLIMETRES
- ALL DIMENSION TO BE CHECKED ON SITE BY CONTRACTOR

Tudor.
AGENCIES

2000

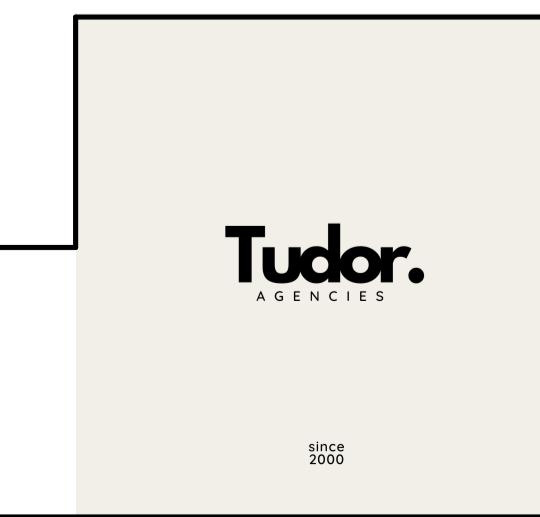

Job Title	Drawing Title	Date	Scales	Drawing Status	Drawing Number	Revision
EMPRESS	EXTERIOR ELEVATIONS AS PROPOSED	07.03.25	1 : 50 @ A1	PLANNING	P07	-

THIS DRAWING IS FOR INFORMATION ONLY
AND IS NOT A CONSTRUCTION DRAWING