

3019-05 ground floor plan as proposed

scale 1:100@A3

PARROCK

GROUND + FIRST FLOOR


Ground Floor laid out as an Apartment for Assisted Living for severely disabled Young Persons (ages 6-25)
First Floor laid out as Supported Living for 6no. Young Persons (ages 18-25)

GROUND + FIRST FLOOR

laid out as a 6-8 person Young Persons Residential Care Home (ages 6-17)

* door held closed in general use conditions;
held open on operation of fire alarms

scale 1:100@A3

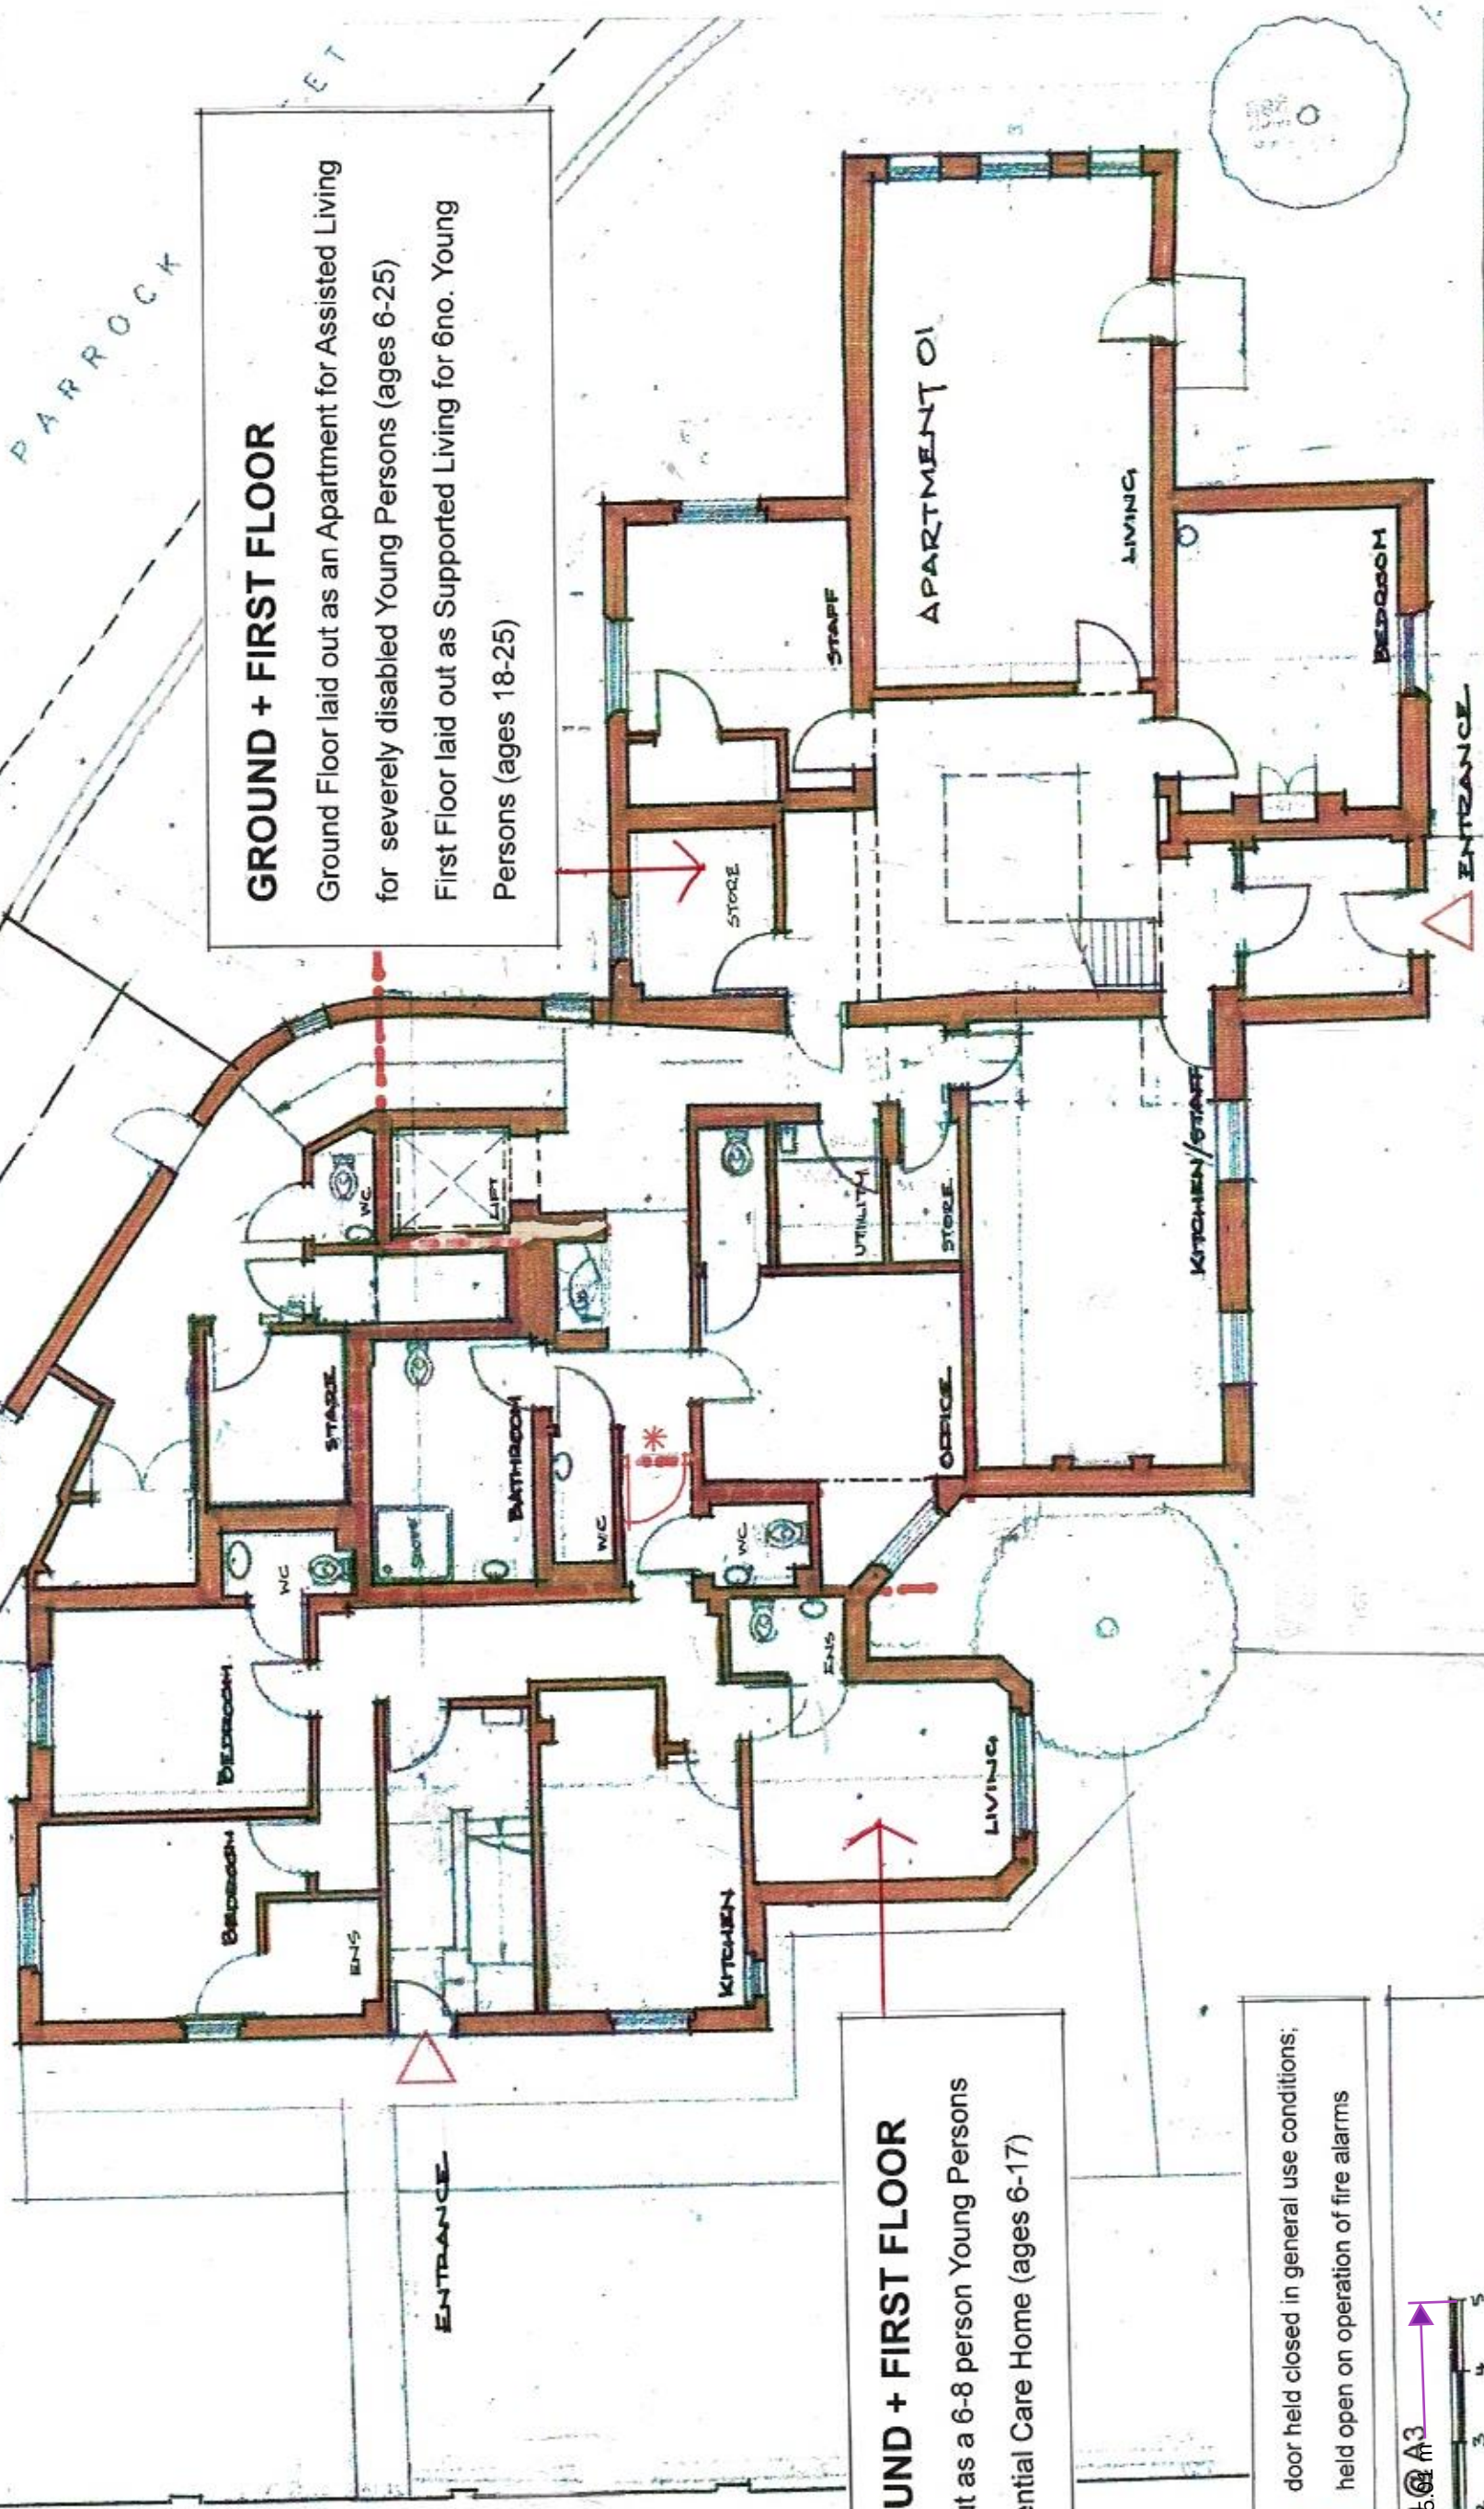

23 CLARENCE PLACE, GROVESEND	DATE	CHECKED	DRAWN	SCALE	PROJECT SERVICES	GRAPHICS	URBAN DESIGN	INTERIOR	LANDSCAPE	ARCHITECTURAL
GROUND FLOOR PLAN AS PROPOSED 3019 05	MAY 2025	—	M. HEYER	1:100 @ A3	Project Services	Graphics	Urban Design	Interior	Landscape	Architectural
53173 Development Consultants Planning + Design										

This drawing is copyright
Development Consultants Ltd
All dimensions to be checked on site
and any discrepancy or variation
reported before proceeding.