


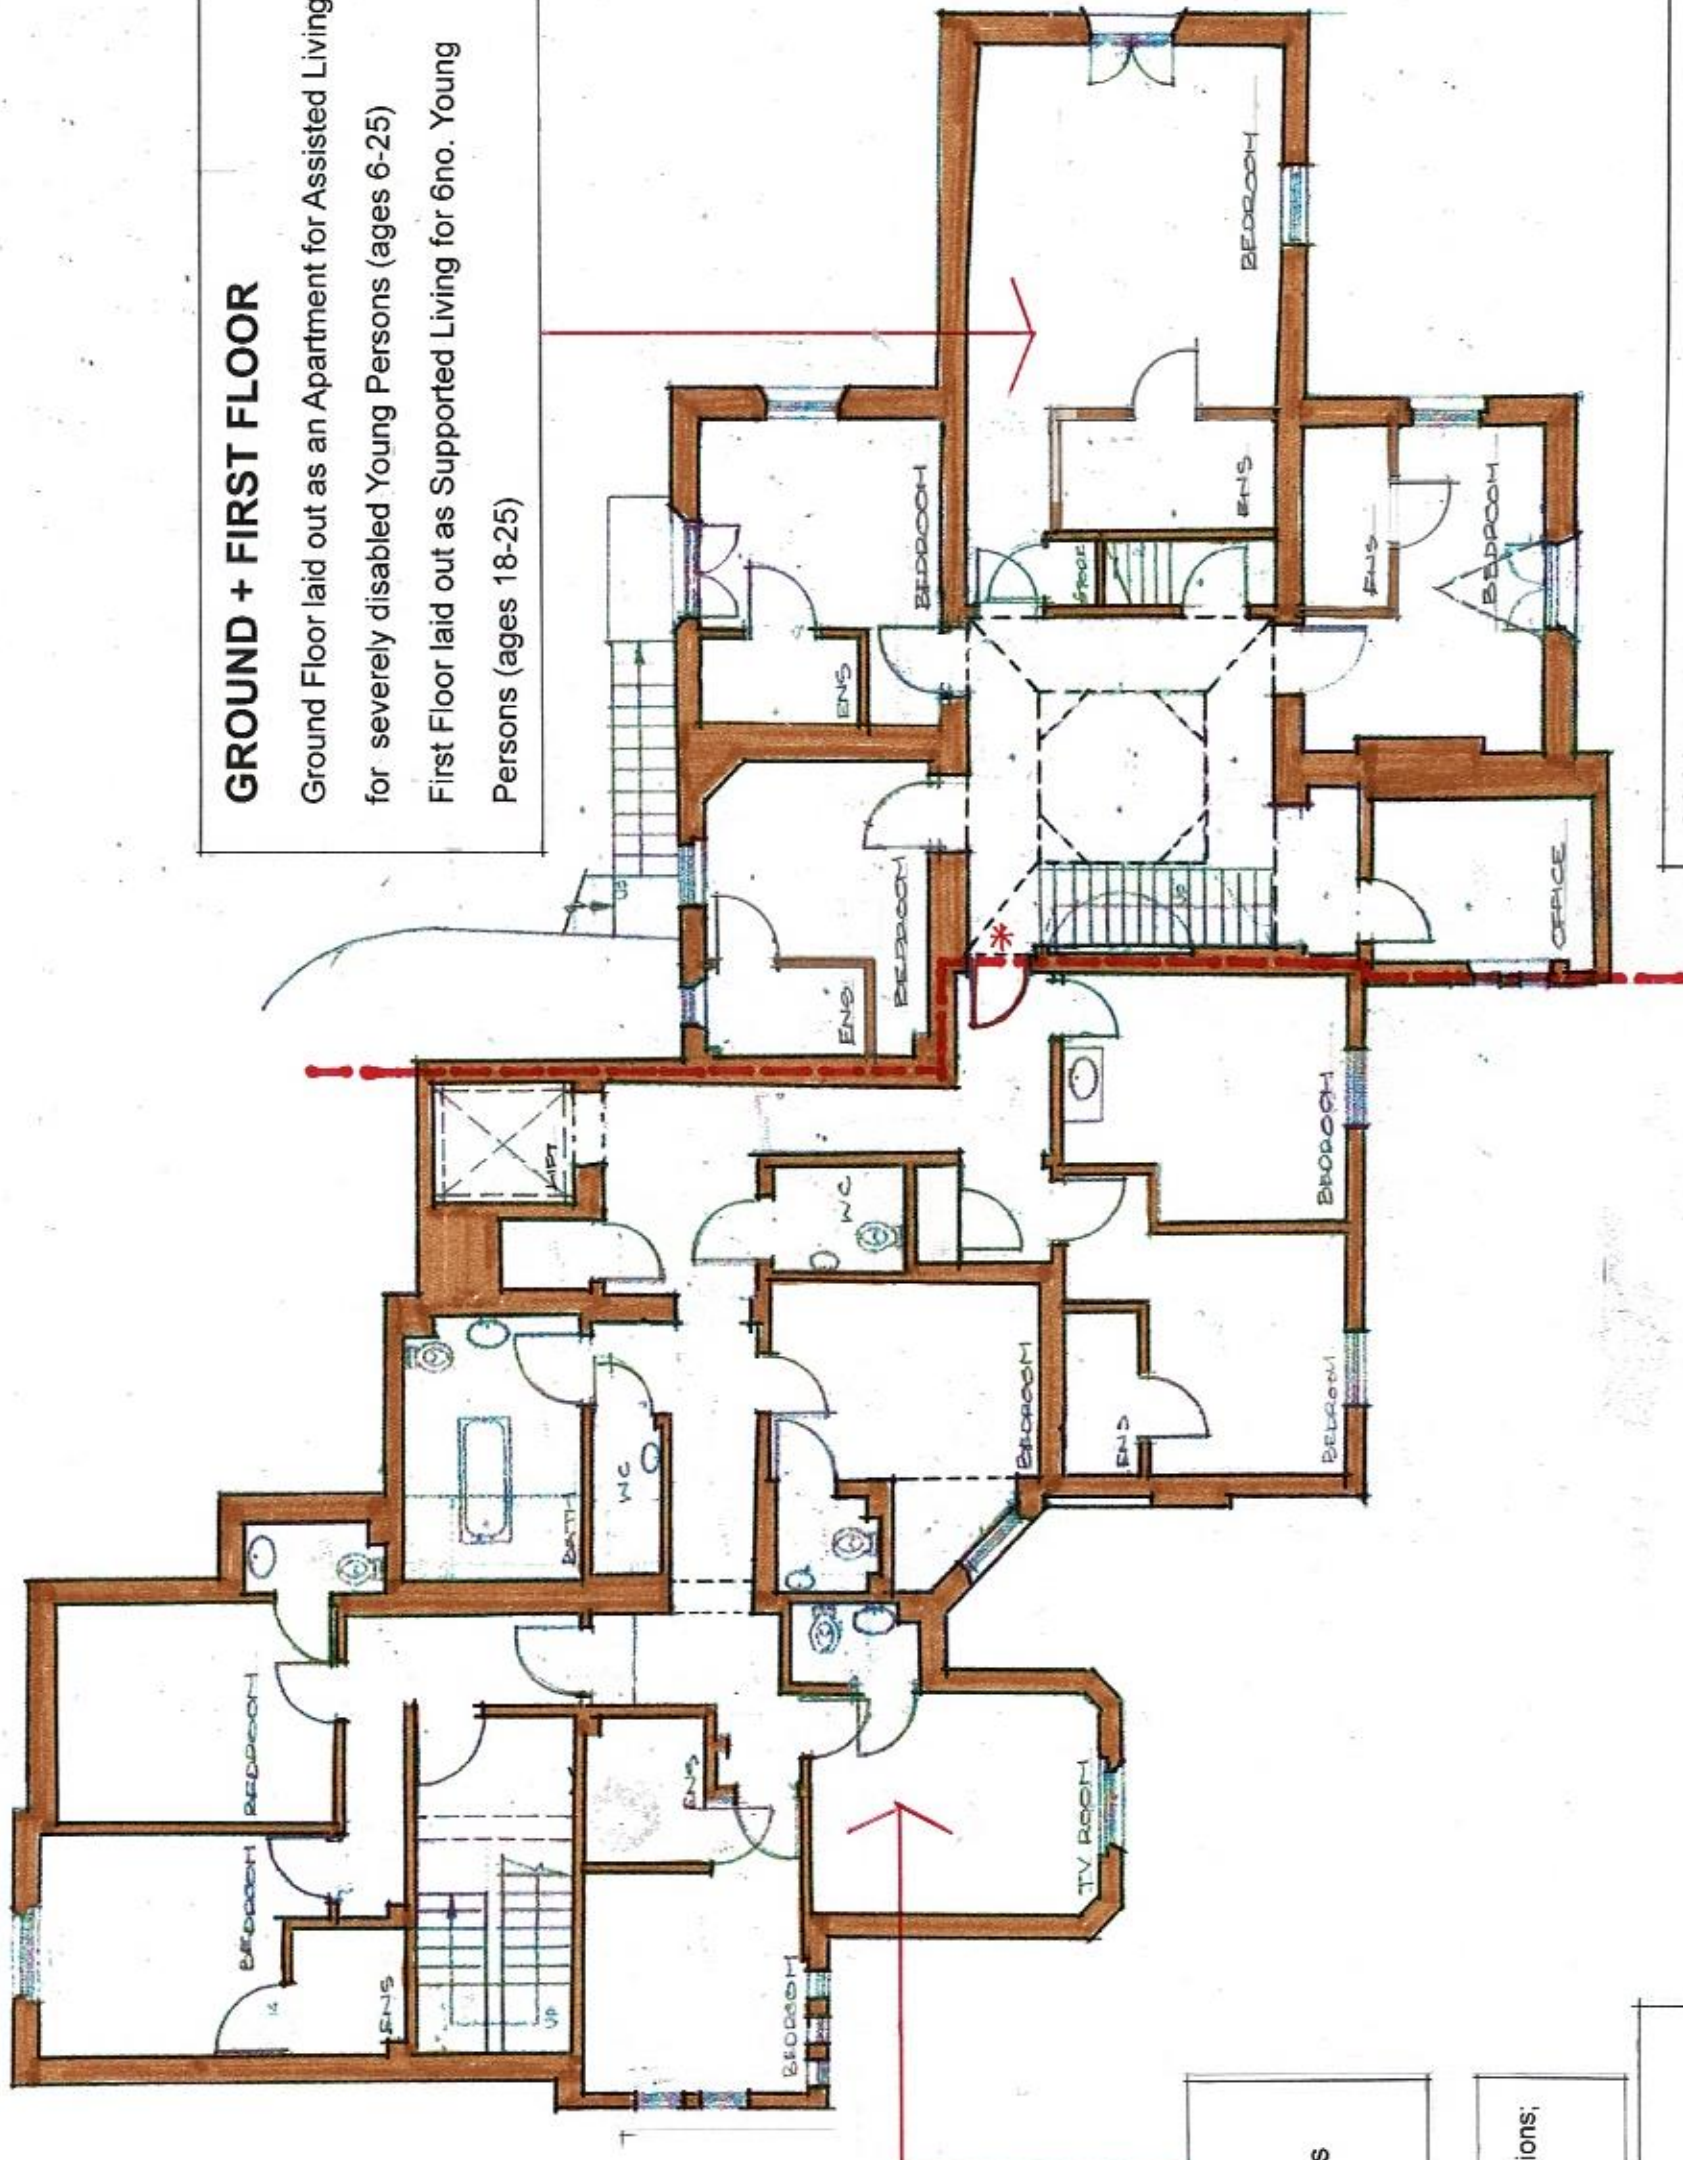

GROUND + FIRST FLOOR

Ground Floor laid out as an Apartment for Assisted Living for severely disabled Young Persons (ages 6-25)
First Floor laid out as Supported Living for 6no. Young Persons (ages 18-25)

GROUND + FIRST FLOOR

laid out as a 6-8 person Young Persons Residential Care Home (ages 6-17)

door held closed in general use conditions;
held open on operation of fire alarms



3019-06 first floor plan as proposed

scale 1:100@A3

architectural	interiors	landscape	urban design	graphics	project review	scale	drawn	checked	date	2d clearance plan, ground	3d
						1:100 @ A3	N.H.E.V.E.S	—	MAY 2018	FIRST FLOOR PLAN AS PROPOSED	3019 06
53/73 Development Consultants Planning + Design											

This drawing is copyright.
Figured dimensions take precedence.
All dimensions to be checked on site
and any discrepancy or variation
reported before proceeding.