
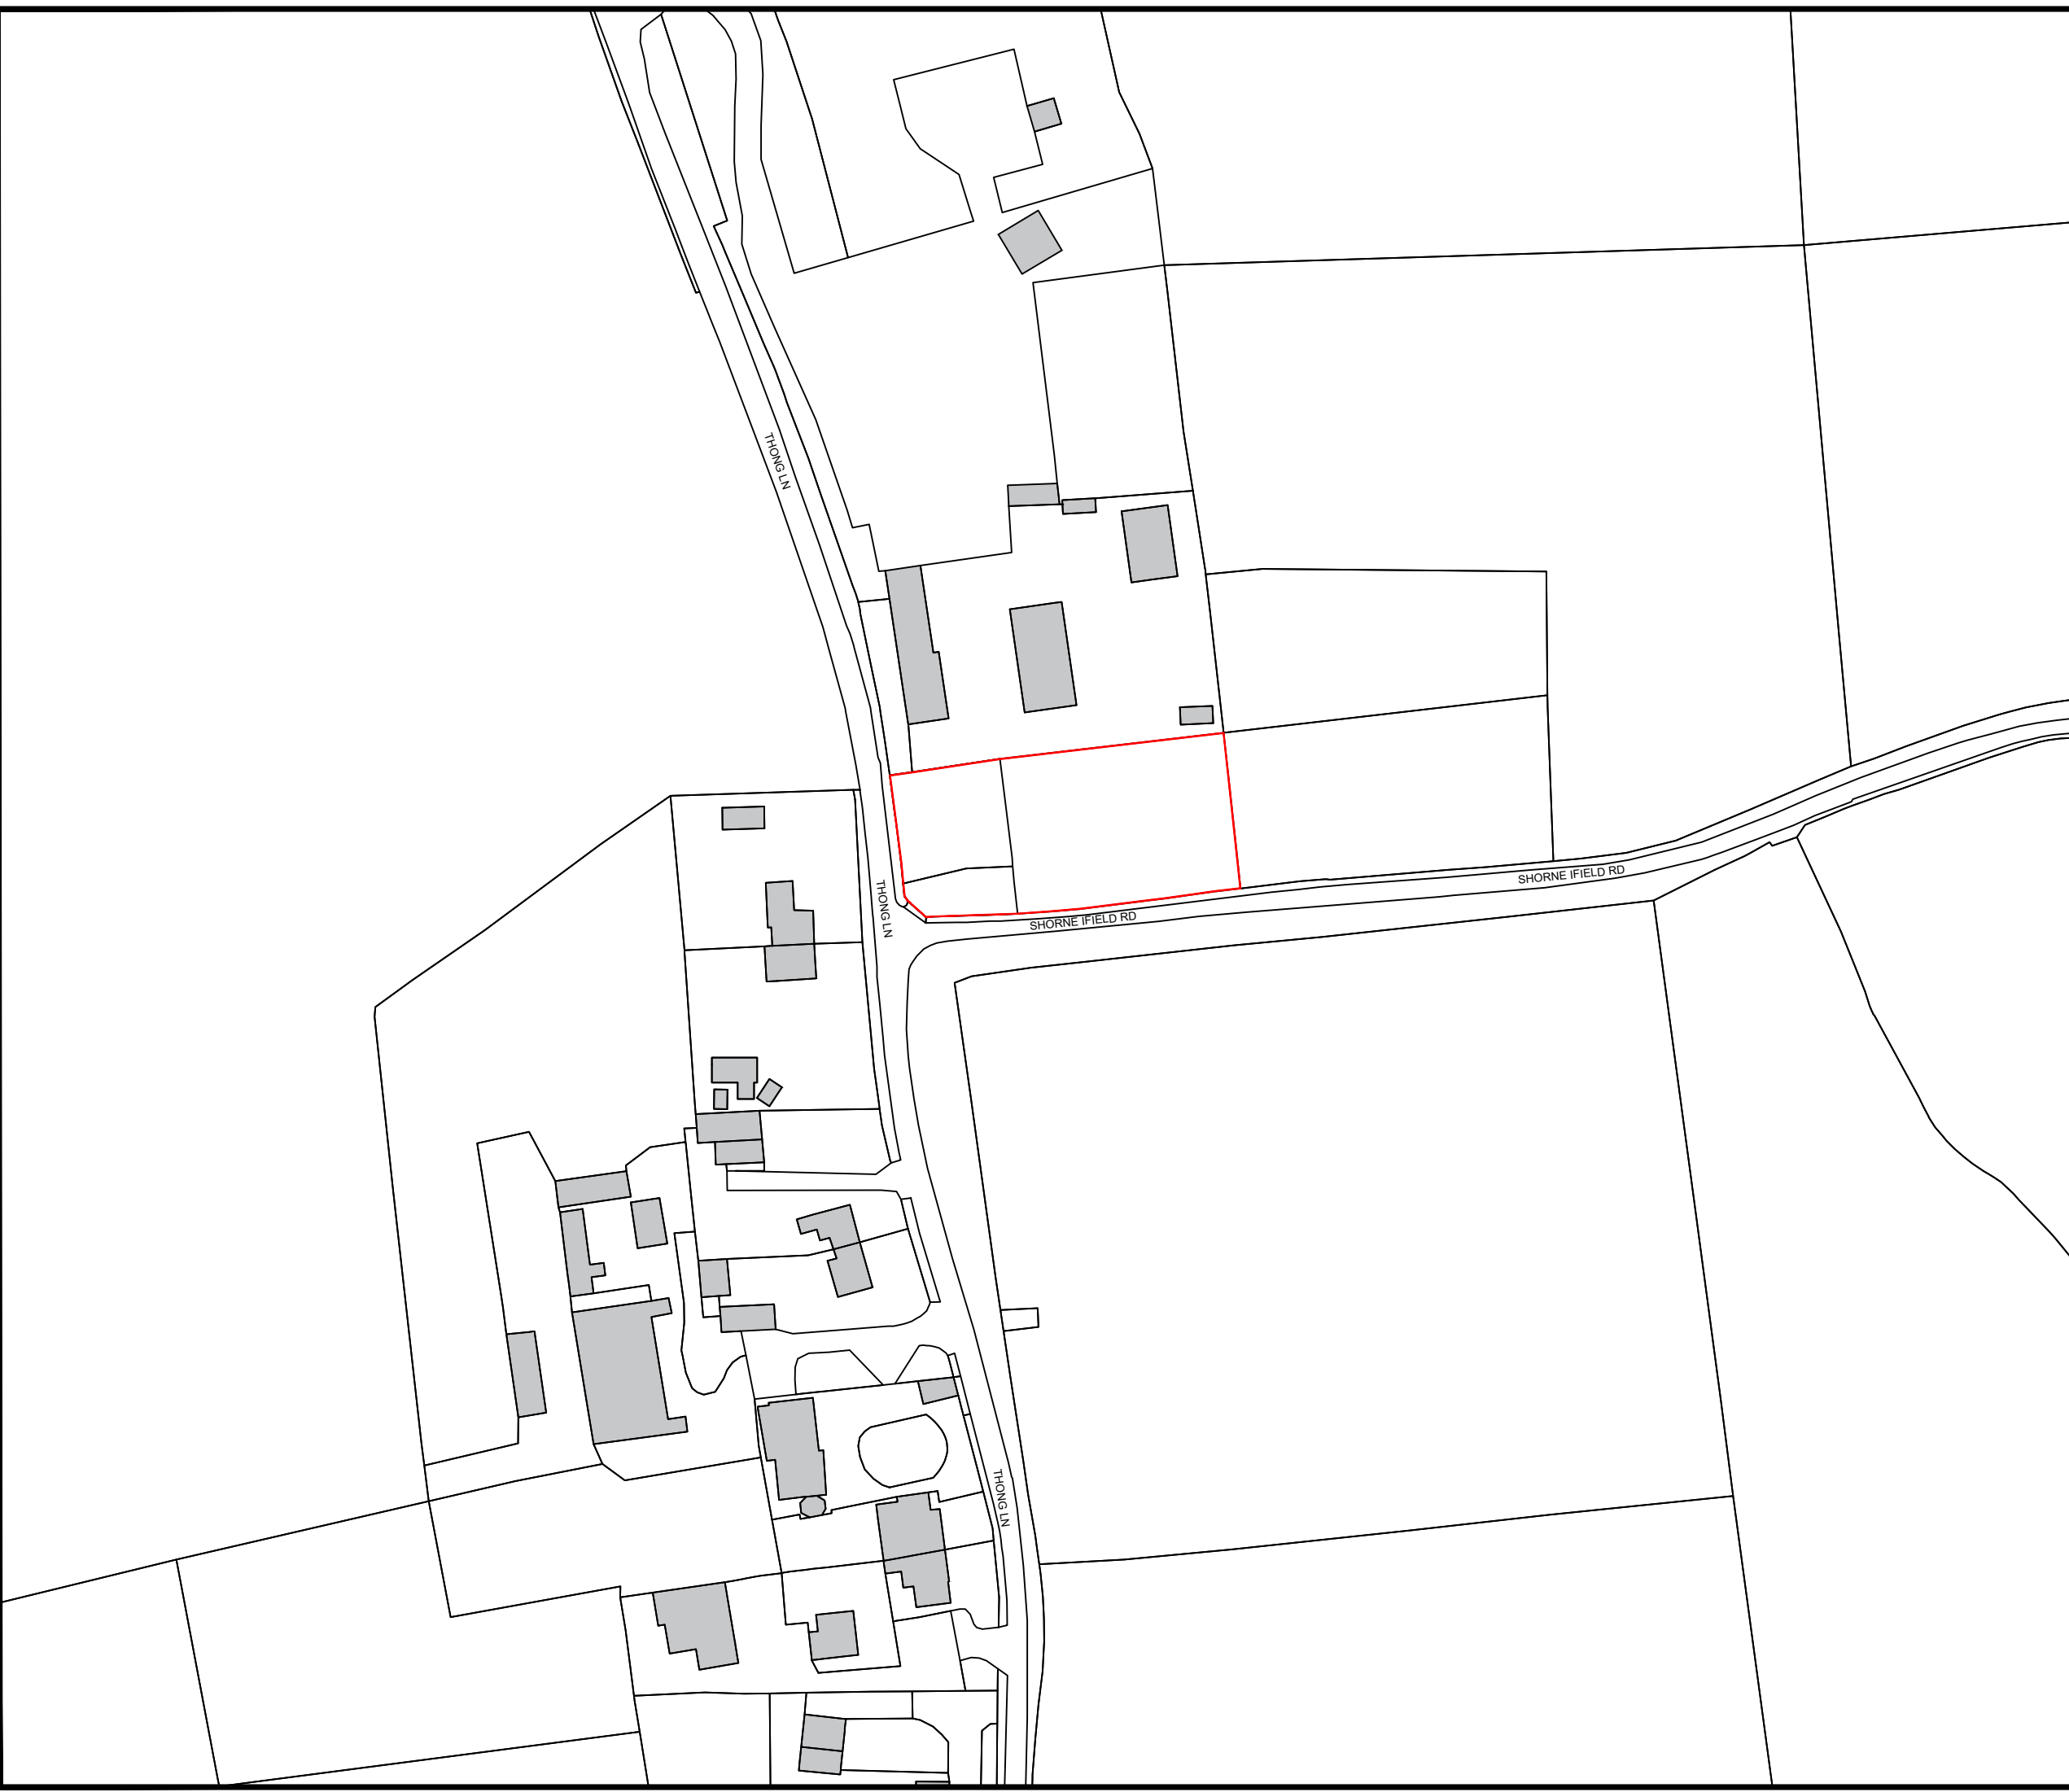


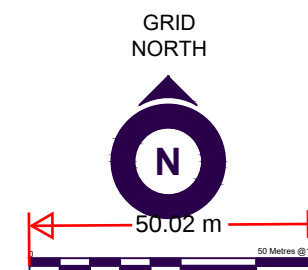

Carter Jonas Stone Barn, Hill Farm, Stoke Rd,
Blisworth, Northampton NN7 3DB
T:01604 608228
E:measuredsurveys@carterjonas.co.uk
www.carterjonas.co.uk

Client : NATIONAL HIGHWAYS

Project : HARTSHILL BUNGALOW, THONG
LANE, GRAVESEND, DA12 4AD

Title : PROPOSED SITE PLAN

Scale: 1:100@A1 Date: 28/01/2025

Drawn by: MT Surveyed by : N/A

Checked by: MK Dwg no: J0087675-25-03_Issue02