



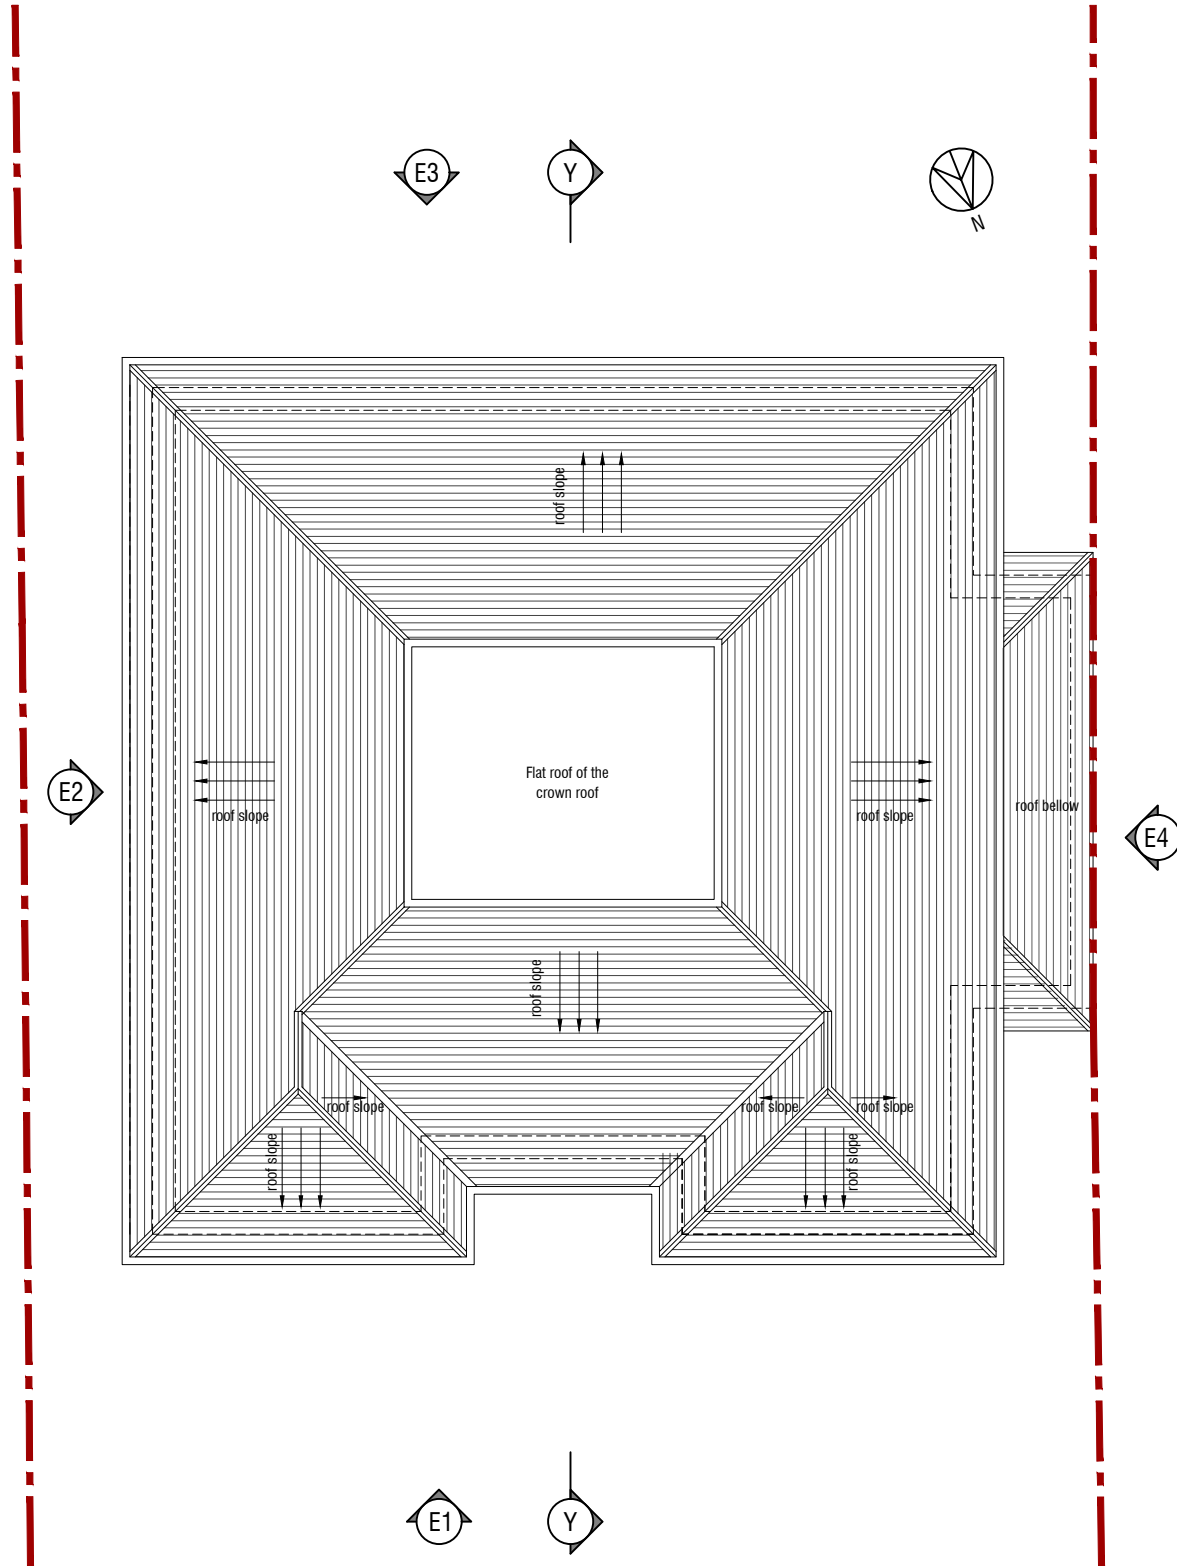

PROPOSED ROOF PLAN
Scale 1:100

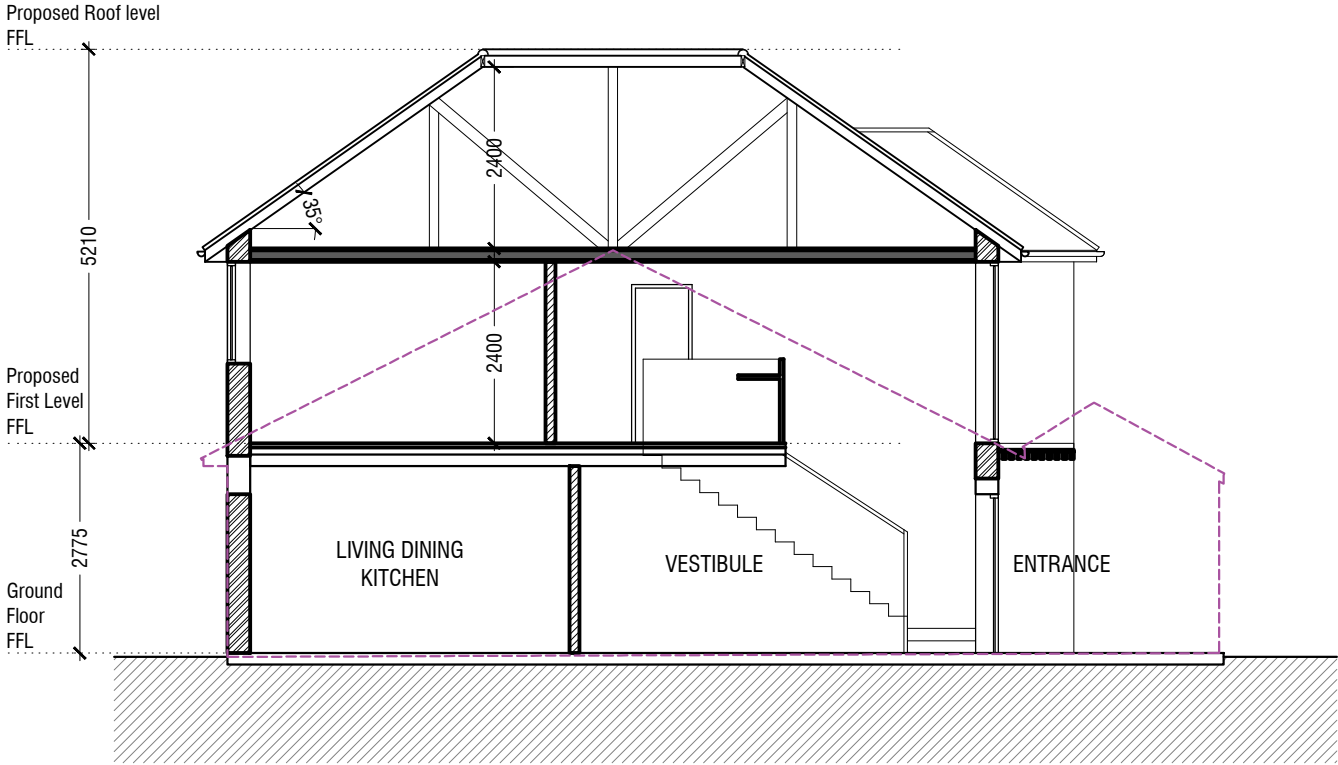

PROPOSED SECTION Y-Y
Scale 1:100

