

High view

Winslow

St Theresa



PROPOSED FRONT ELEVATION E1


Scale 1:100

St Theresa

Winslow

Proposed Roof level
FFL

High view

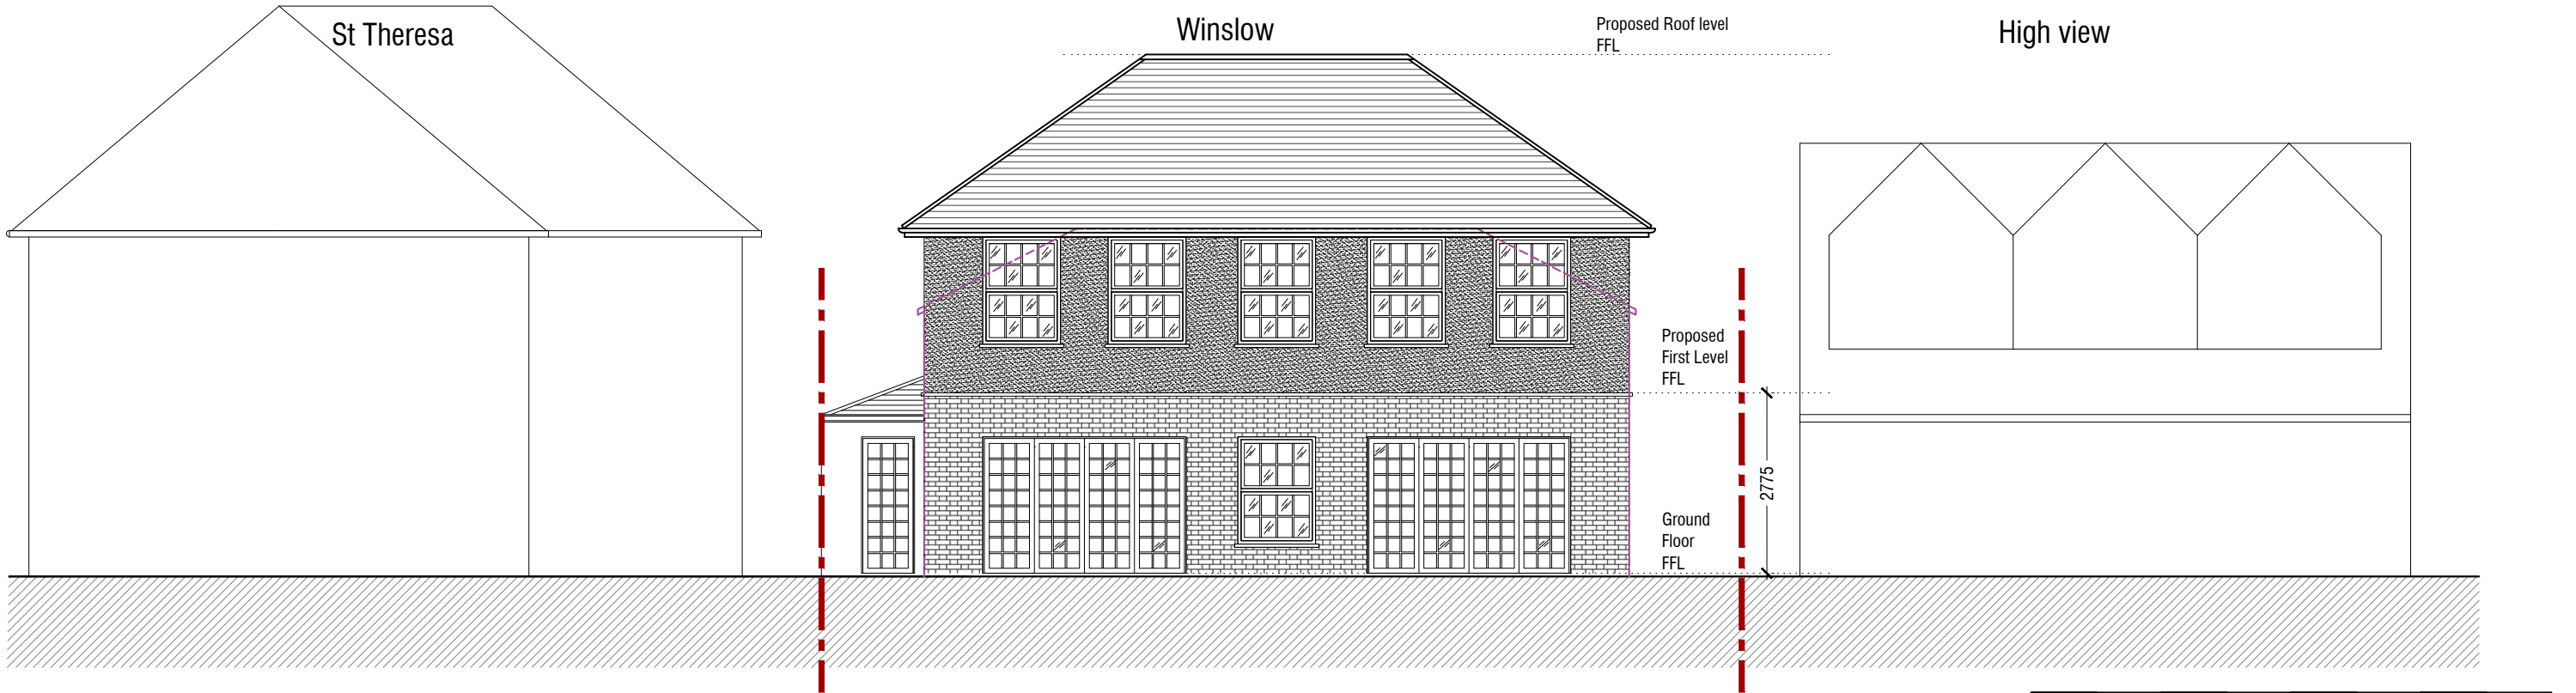

PROPOSED ELEVATION E3

Scale 1:100

Existing building line

Boundary line

