





Front Elevation

Scale 1:100  
0 0.5 1 2 3 4 5 6 7 8 9 10


Side Elevation

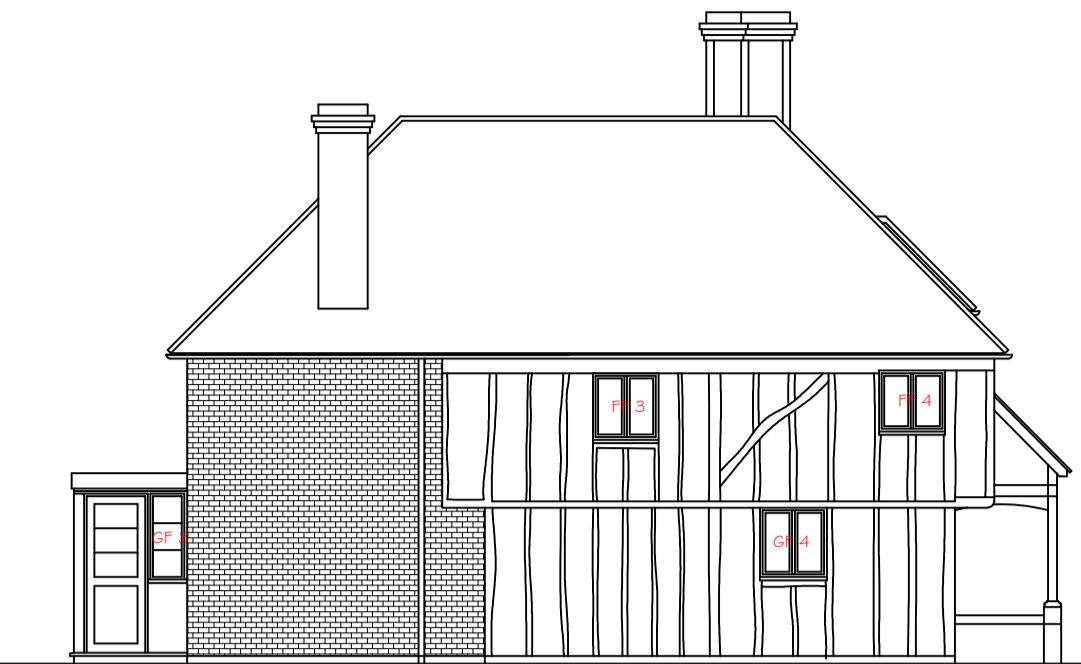

Rear Elevation

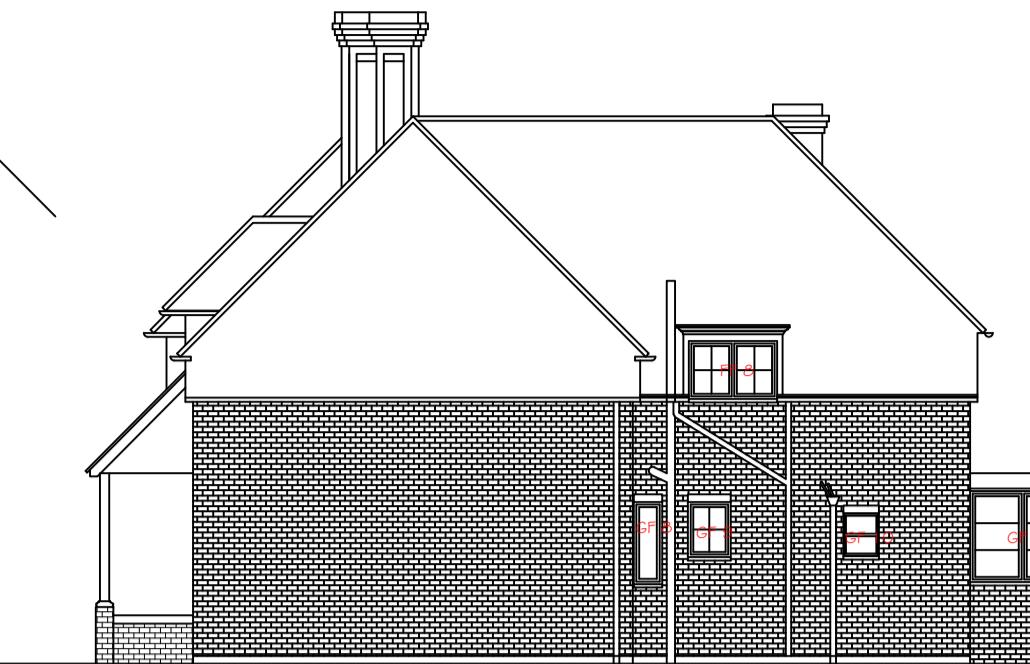


Side Elevation

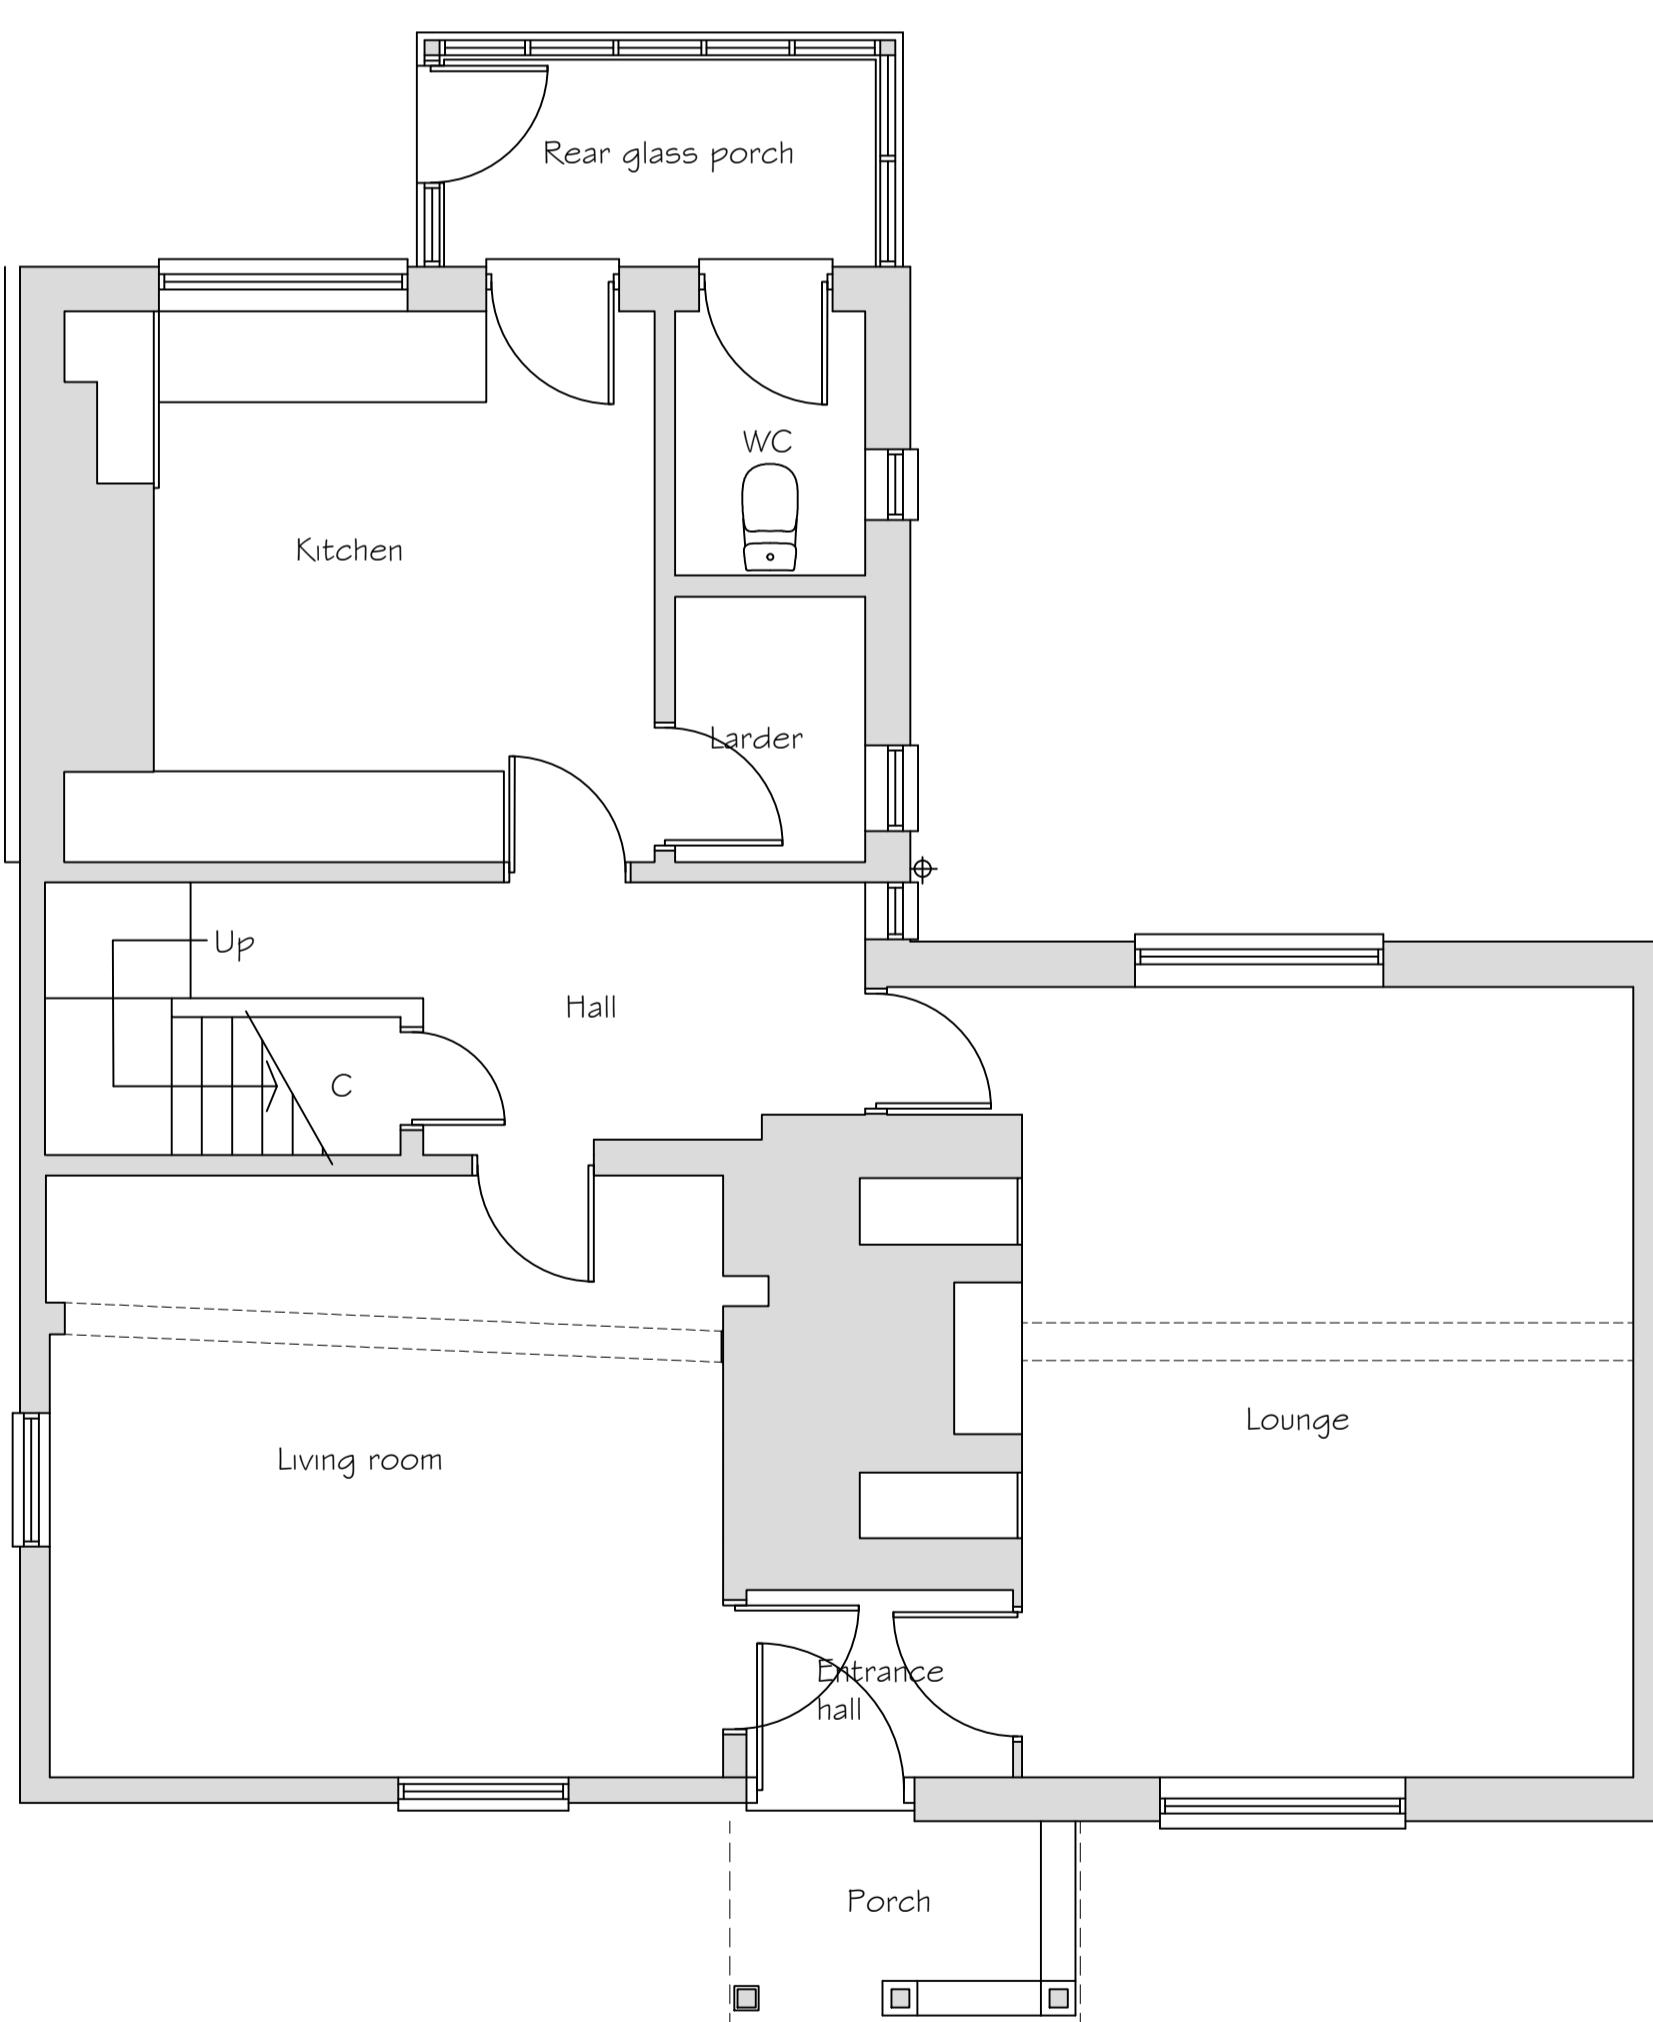

Ground Floor Plan

Scale 1:50


0 0.5 1 2 3 4 5 6 7 8 9 10

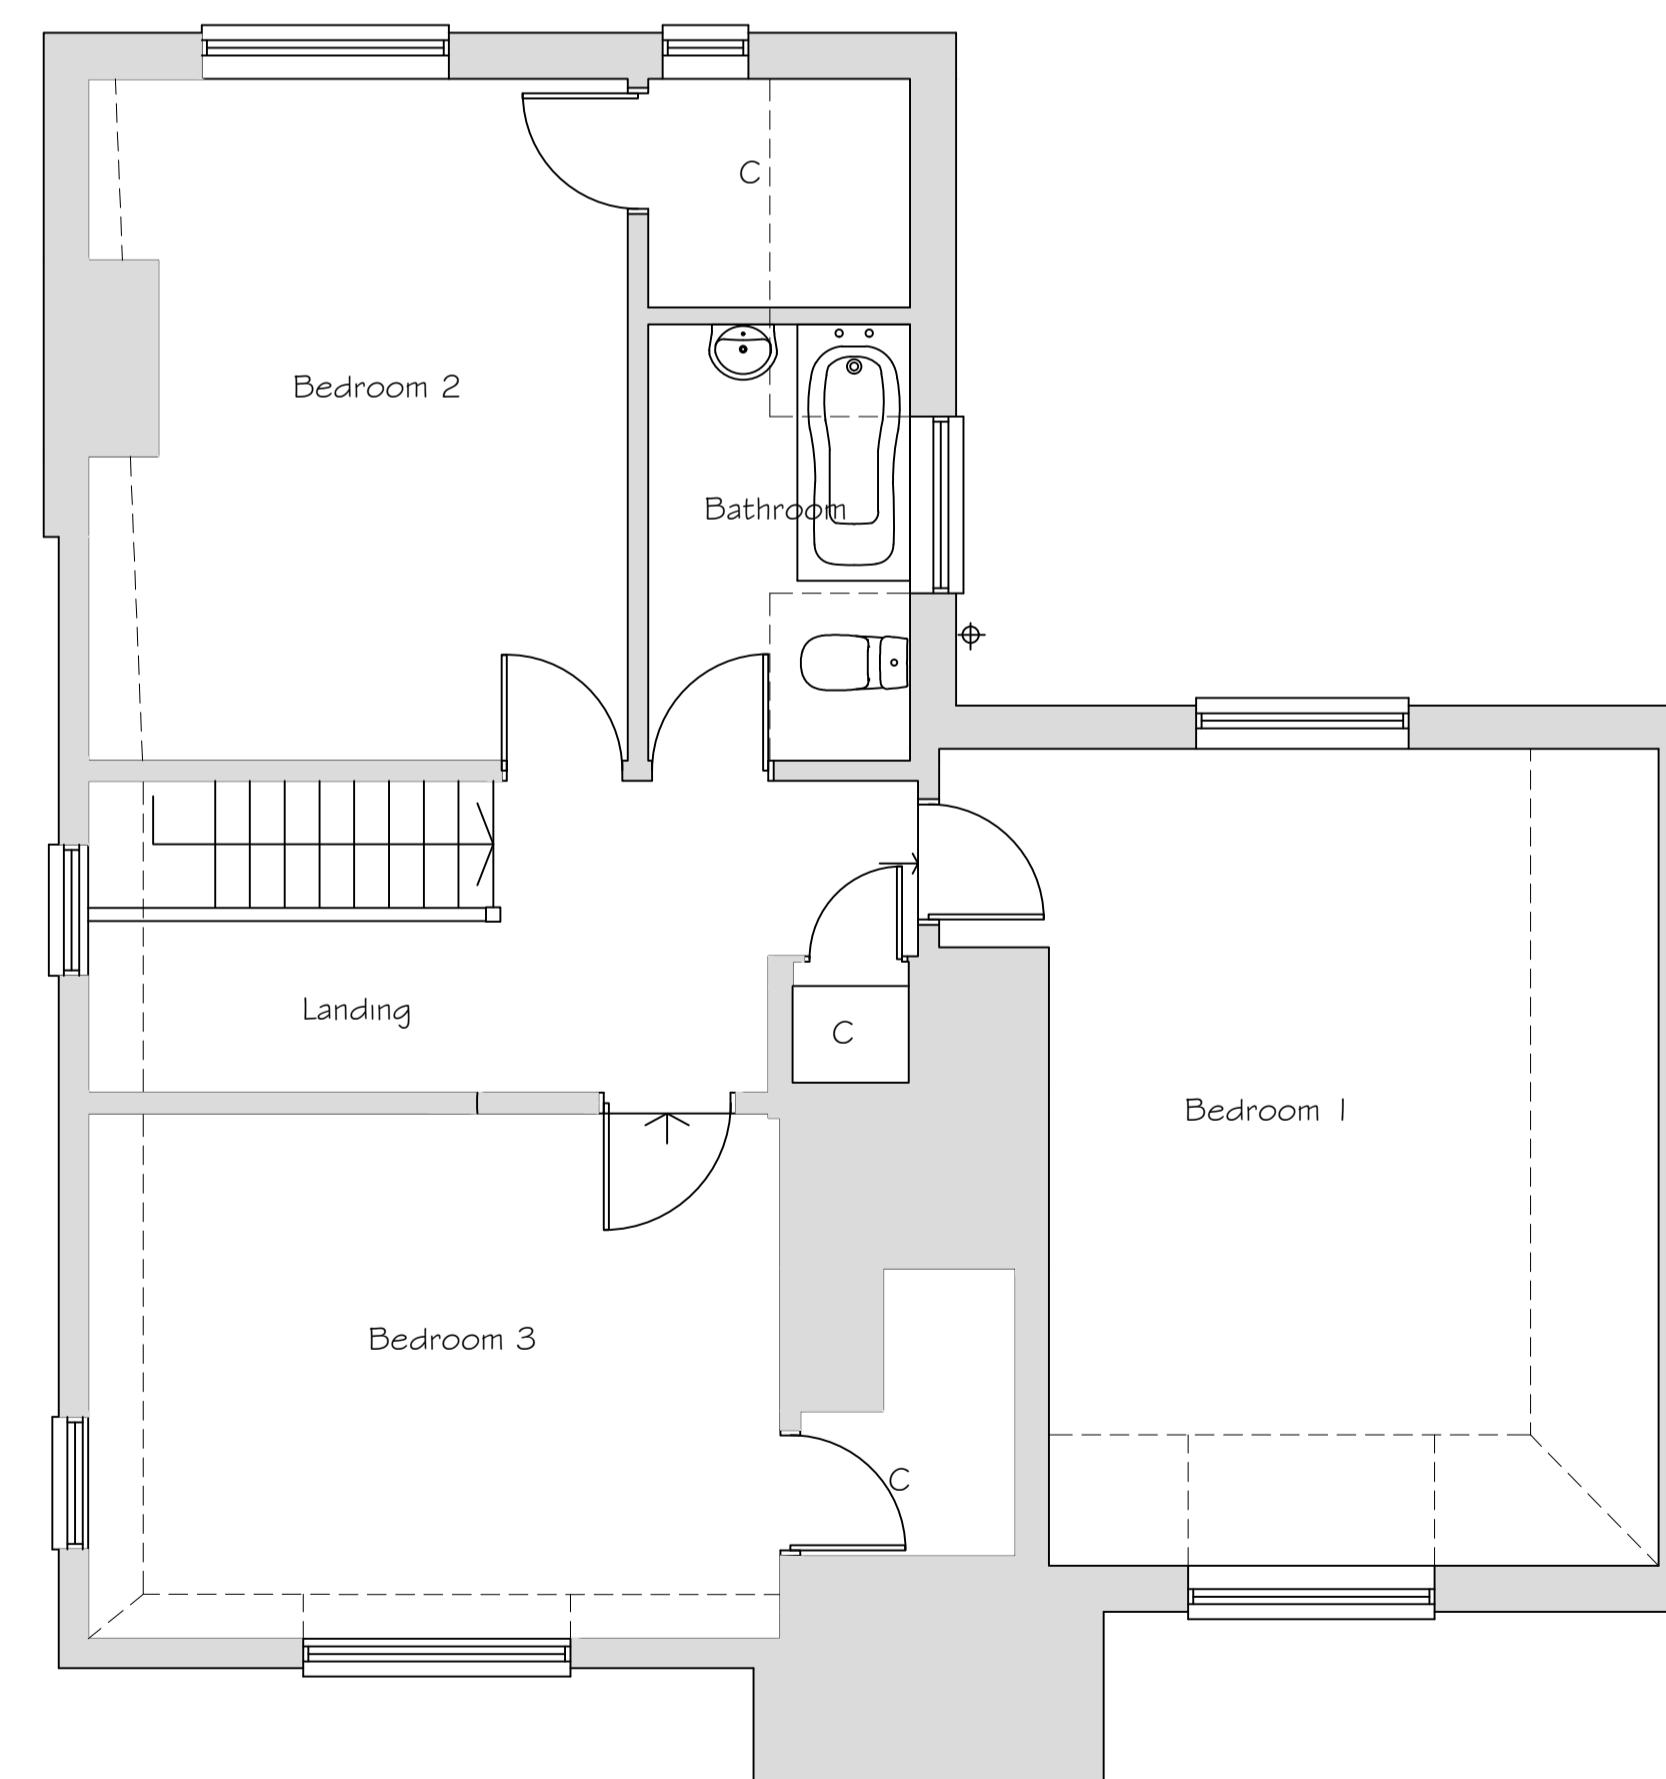

First Floor Plan

Scale 1:50

0 0.5 1 2 3 4 5 6 7 8 9 10

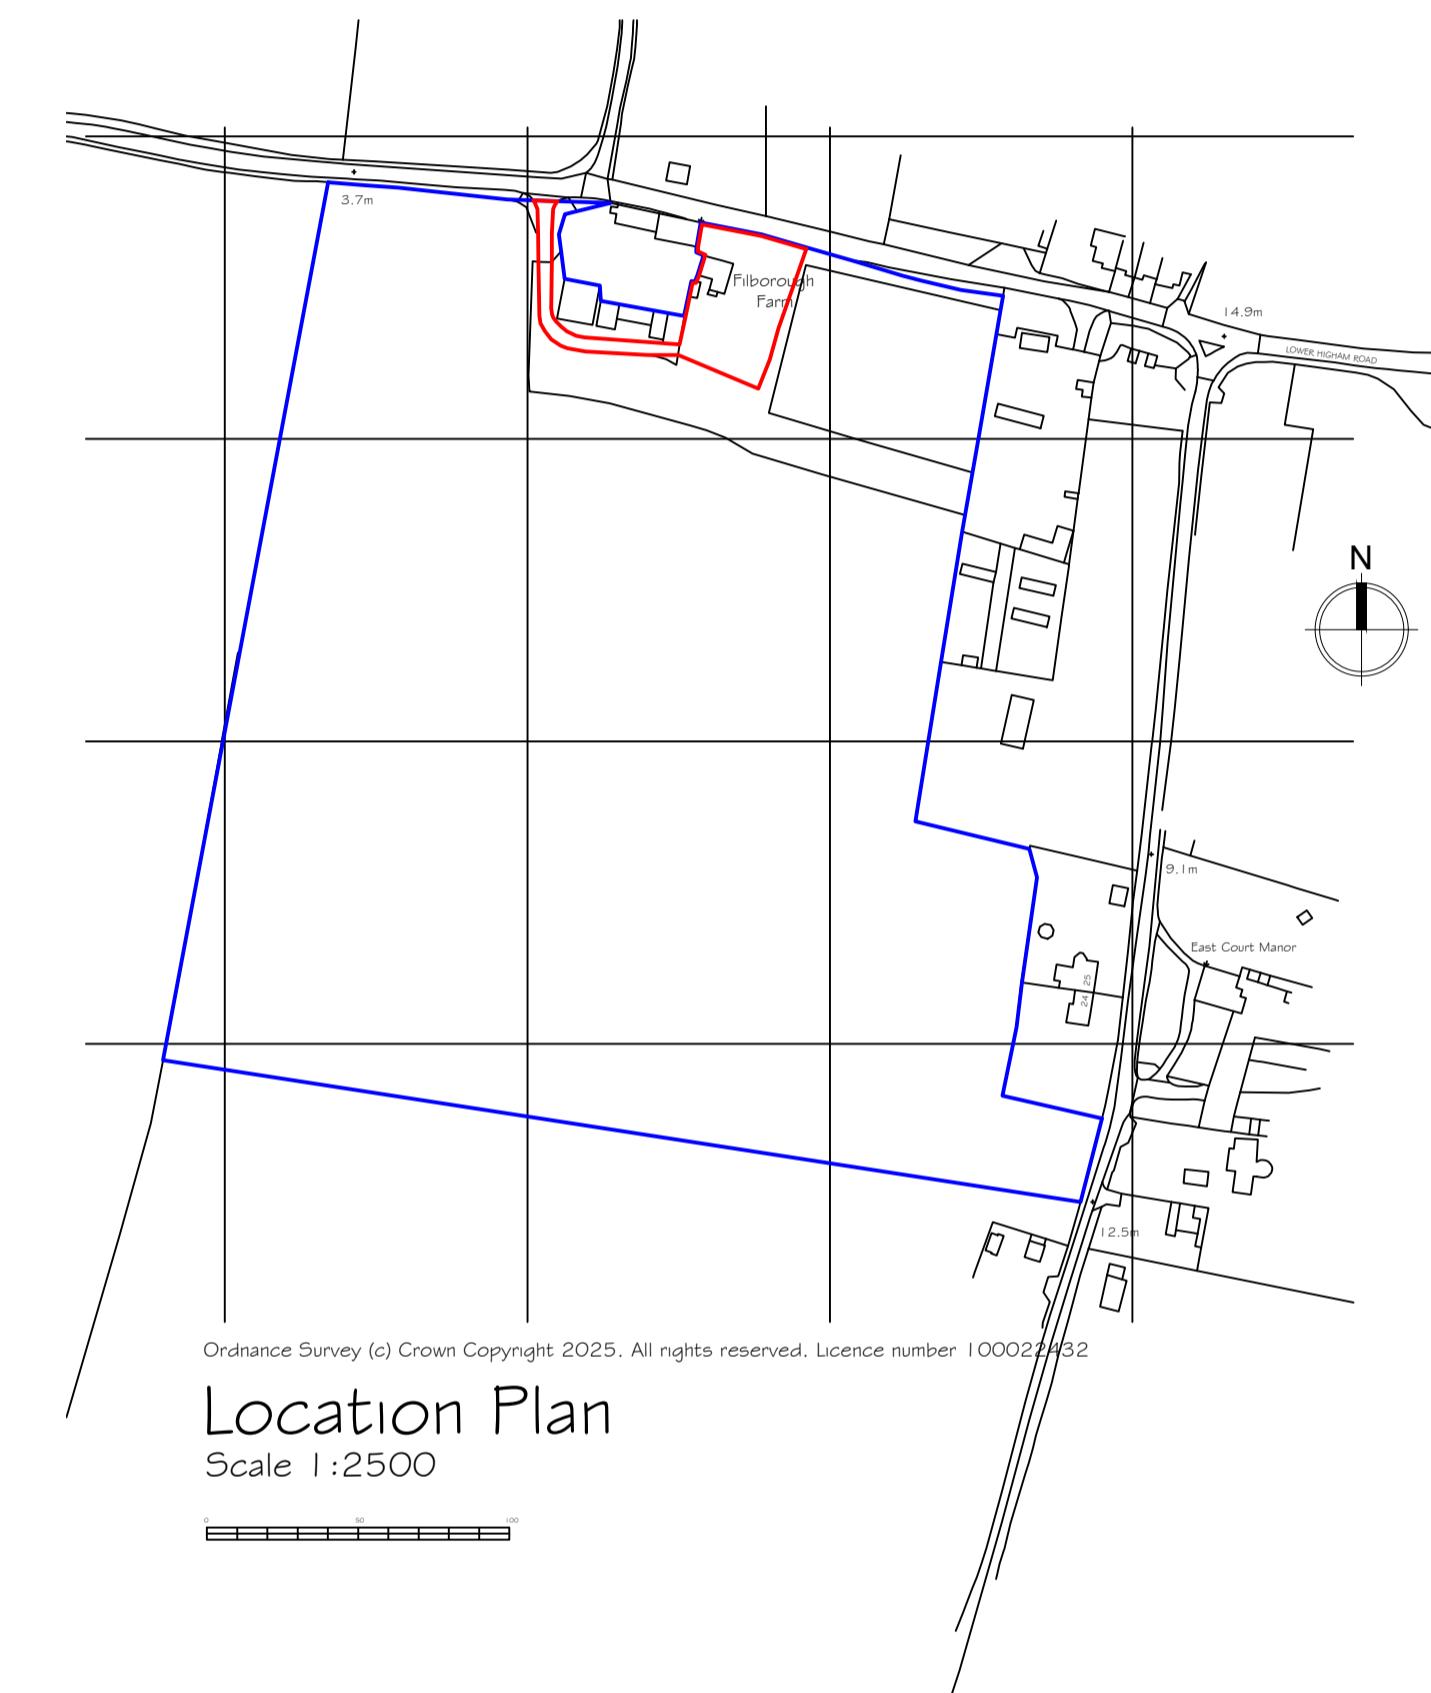

Location Plan

Scale 1:2500

Ordnance Survey (c) Crown Copyright 2025. All rights reserved. Licence number 100027132

<b>Synergy</b>	
Planning & Property Consultants Ltd	
The Office The Larches Rochester Kent ME3 7HQ	
Client	Mr J Bunger
Address	Filborough Farm
Drawing title	
Existing house plans and elevations	
Scale	1:50/1:100/1:200
Date	October 2025
Drawn by	
Drawing No	25/493/02