



Front Elevation


Scale 1:100  
0 0.5 1 2 3 4 5 6 7 8 9 10

Side Elevation

Rear Elevation


Side Elevation

Crittall window removed and bricked up to match existing wall

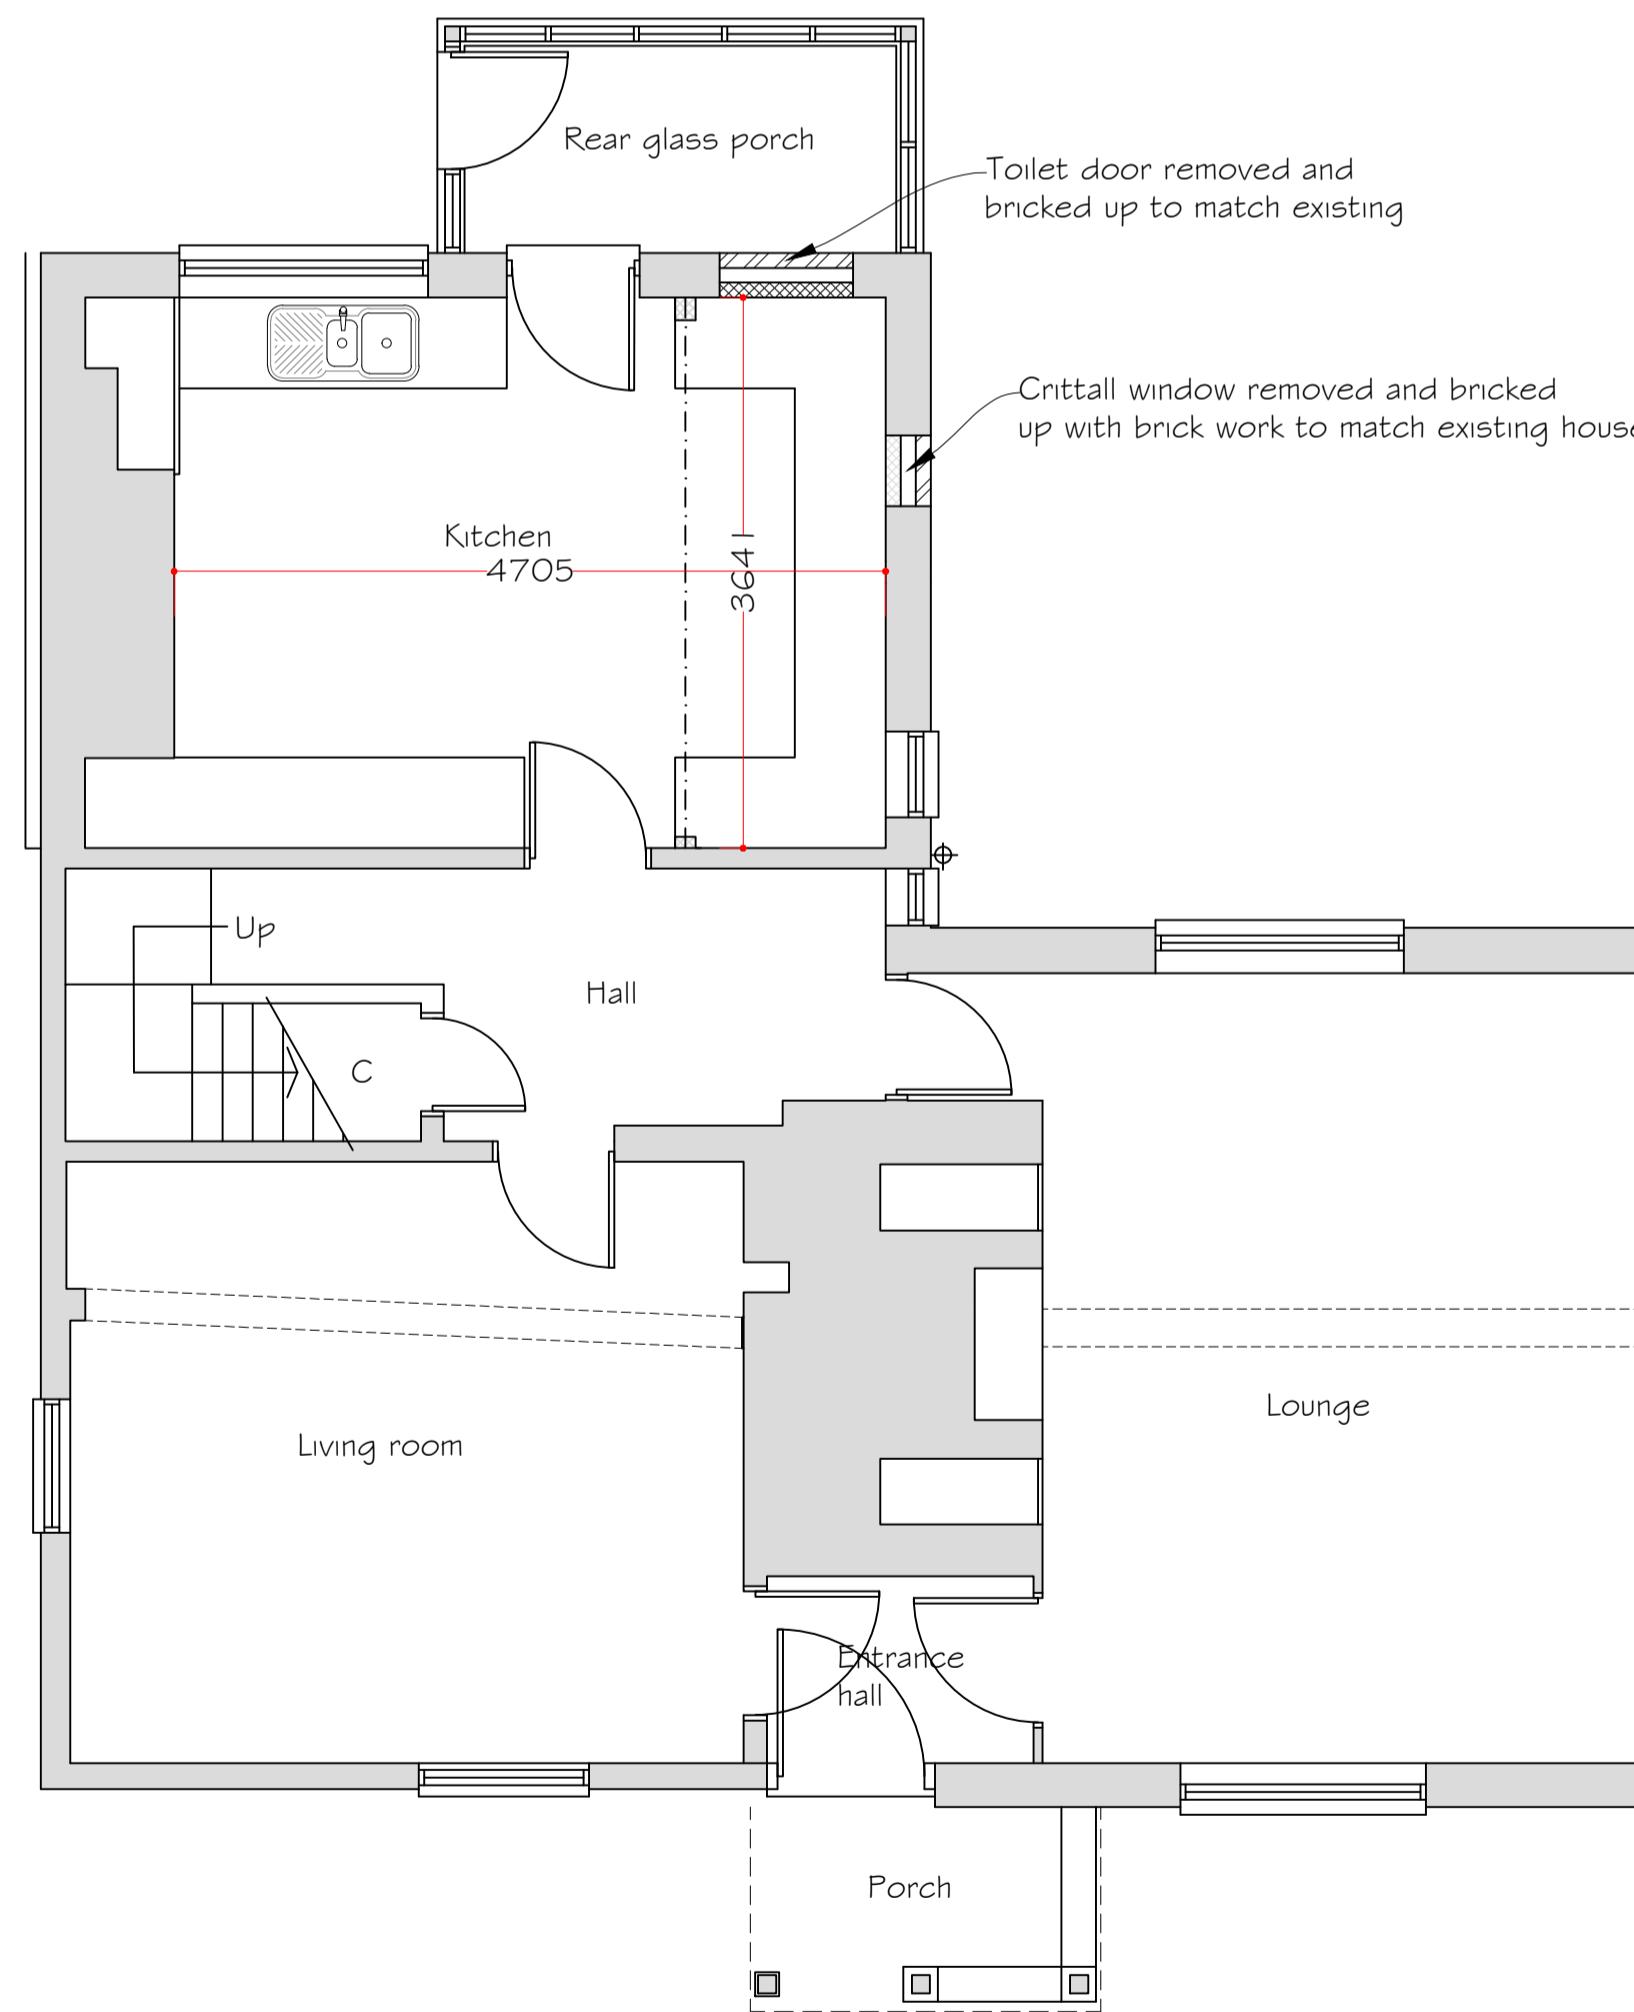

Ground Floor Plan

Scale 1:50  
0 0.5 1 2 3 4 5 6 7 8 9 10

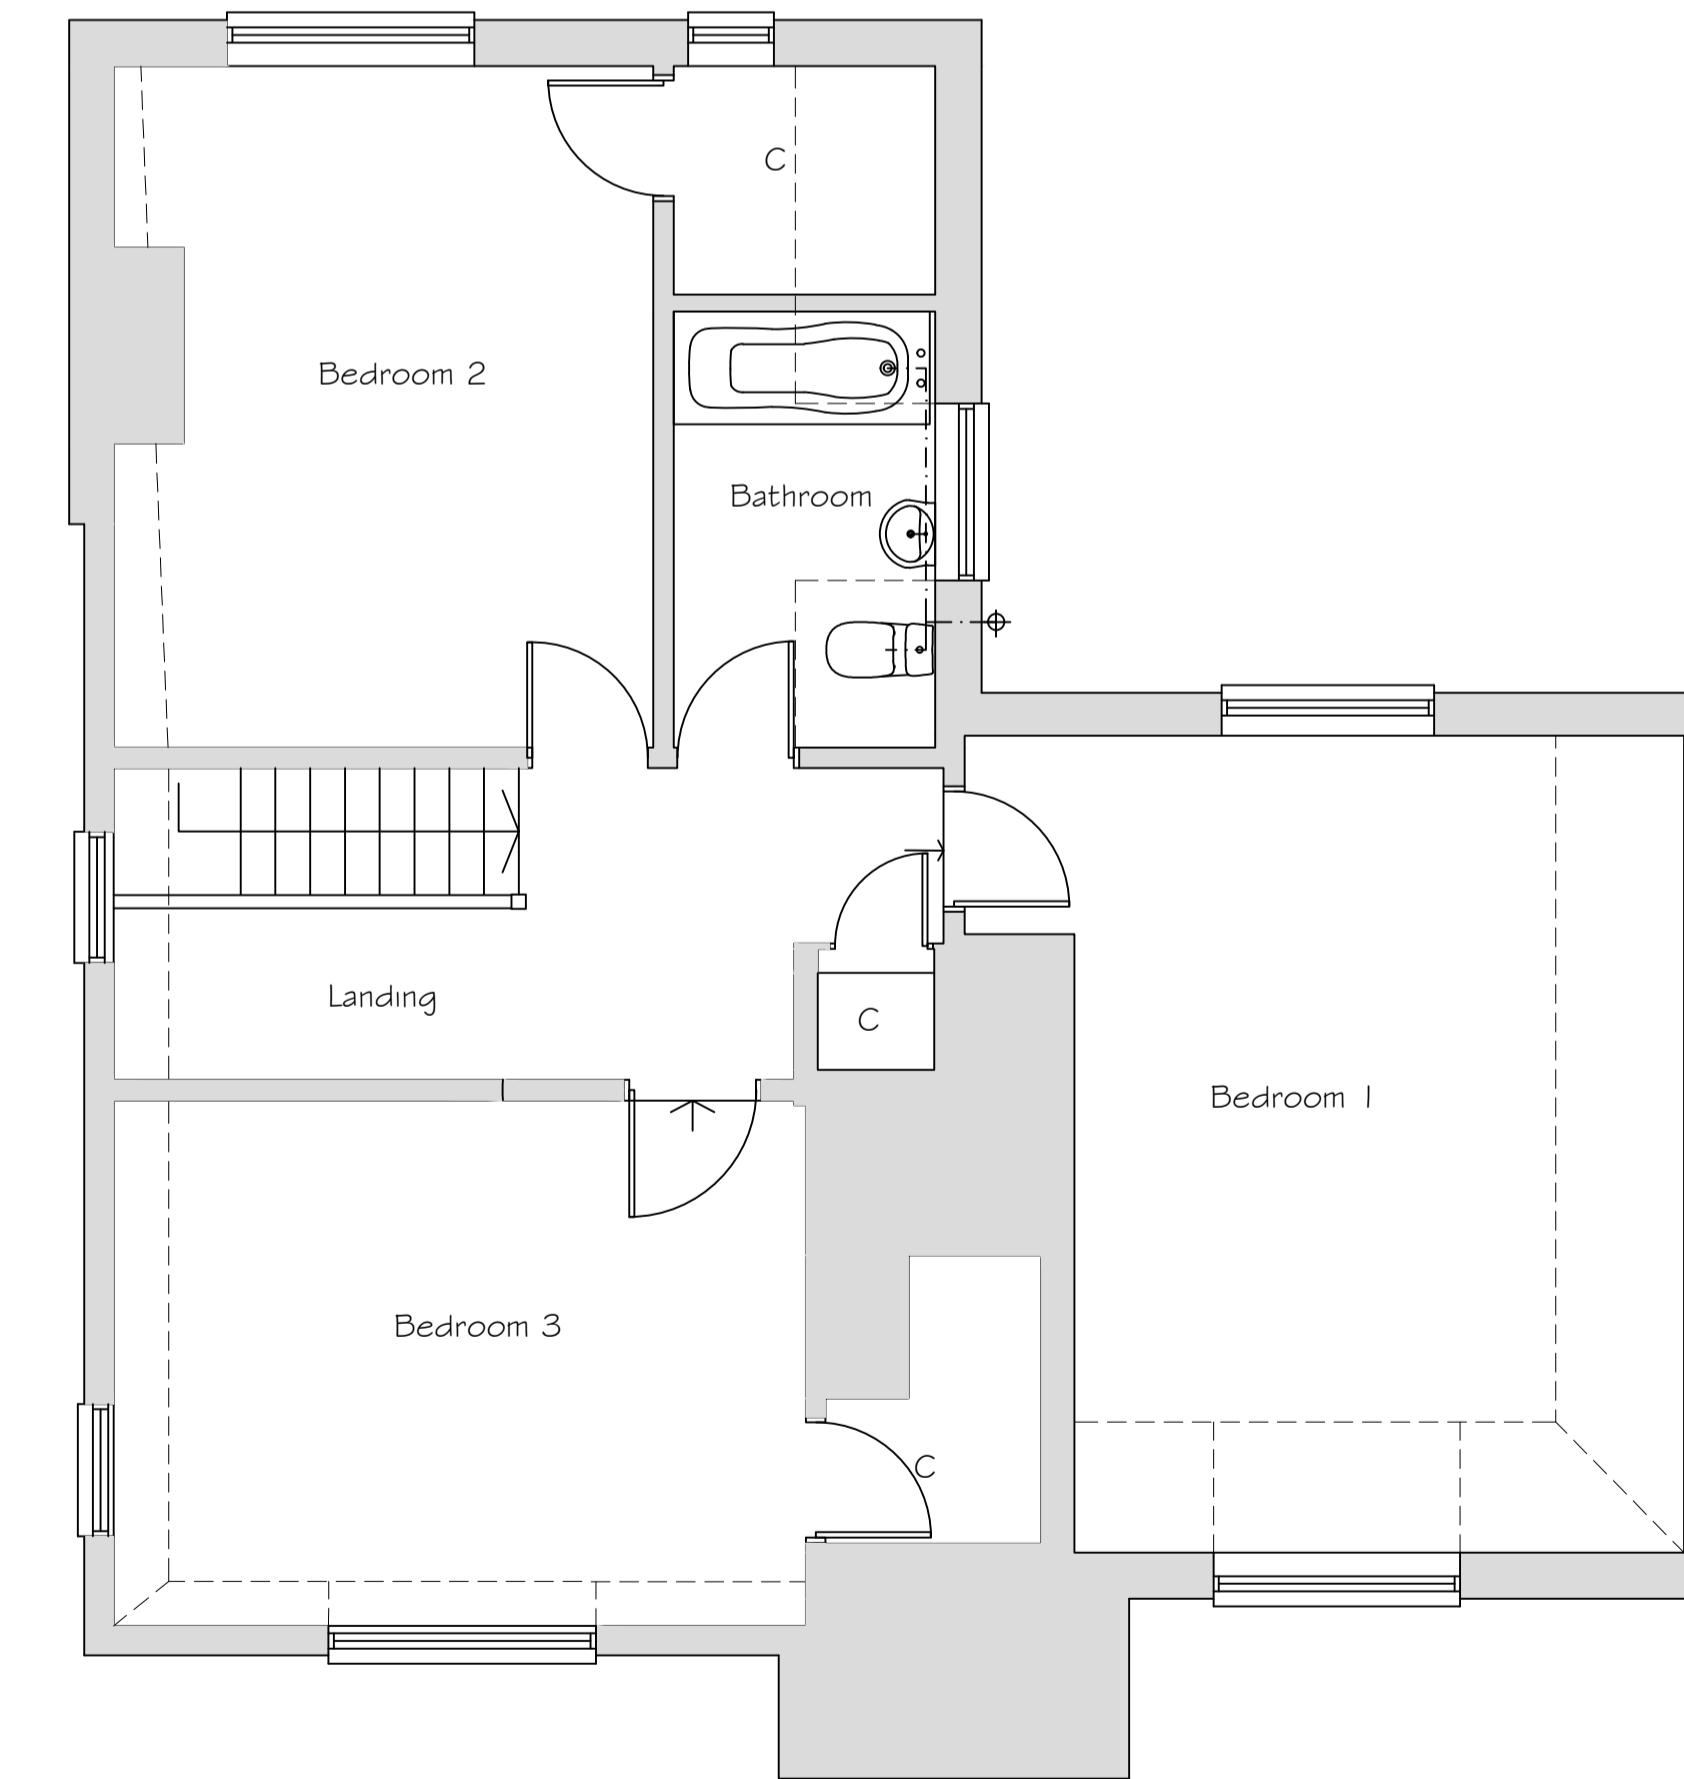

First Floor Plan

Scale 1:50  
0 0.5 1 2 3 4 5 6 7 8 9 10

Copyright	<b>Synergy</b>
Planning & Property Consultants Ltd	
The Office	
The Larches	
Rochester	
Kent ME3 7HQW	
Client	Mr J Bunger
Address	Filborough Farm
Drawing title	Proposed house kitchen
Scale	1:50/1:100/1:200
Date	November 2025
Drawn by	
Drawing No	25/493/07