


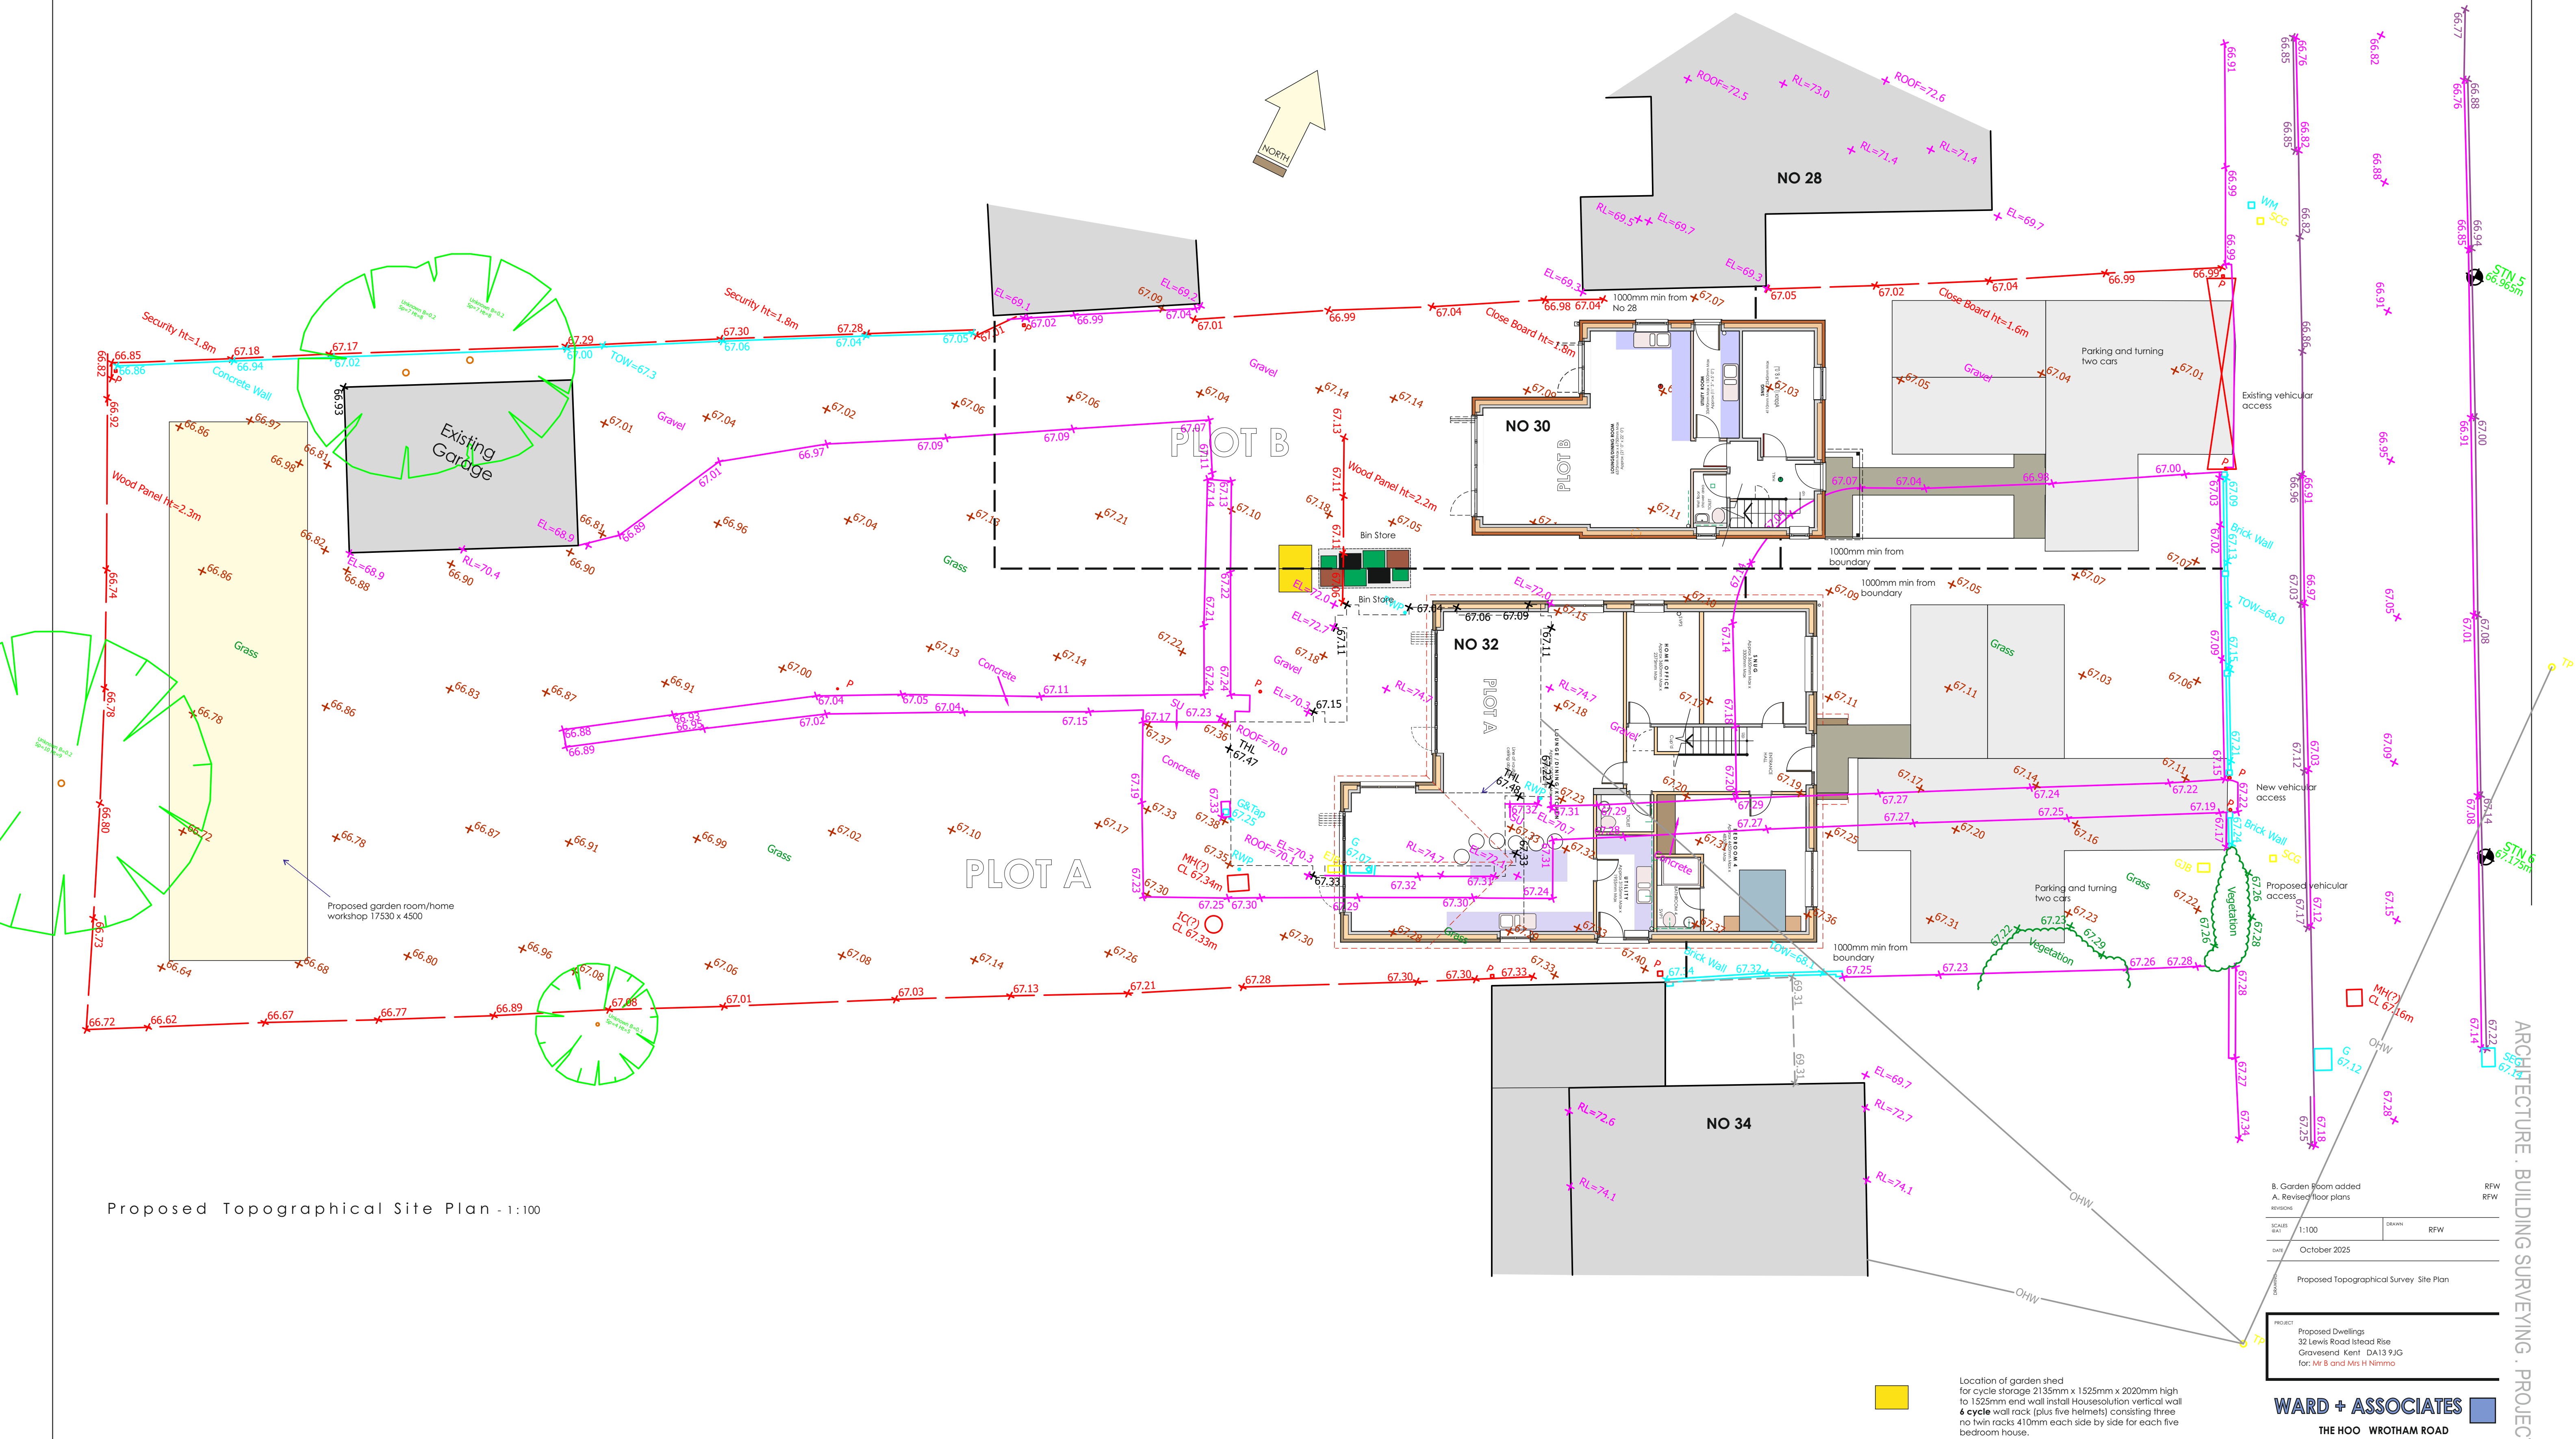

Proposed Topographical Site Plan - 1:100

|                                                |   |       |
|------------------------------------------------|---|-------|
| B. Garden room added<br>A. Revised floor plans |   | RFW   |
| REVISION                                       |   |       |
| SCALE                                          | 1:100                                                                                                   | DATE  |
| DATE                                           | October 2025                                                                                            | DRAWN |
| PROJECT                                        | Proposed Dwellings<br>32 Lewis Road Island Rise<br>Gravesend Kent DA13 9JG<br>for: Mr B and Mrs H Nimmo |       |

**WARD + ASSOCIATES**  
THE HOO WROTHAM ROAD  
MEOPHAM GRAVESEND KENT DA13 9HP  
T: 01474 814196  
E: roger@wardassociates.co.uk W: www.wardassociates.co.uk

1325.WD.04B