




VIEW from A

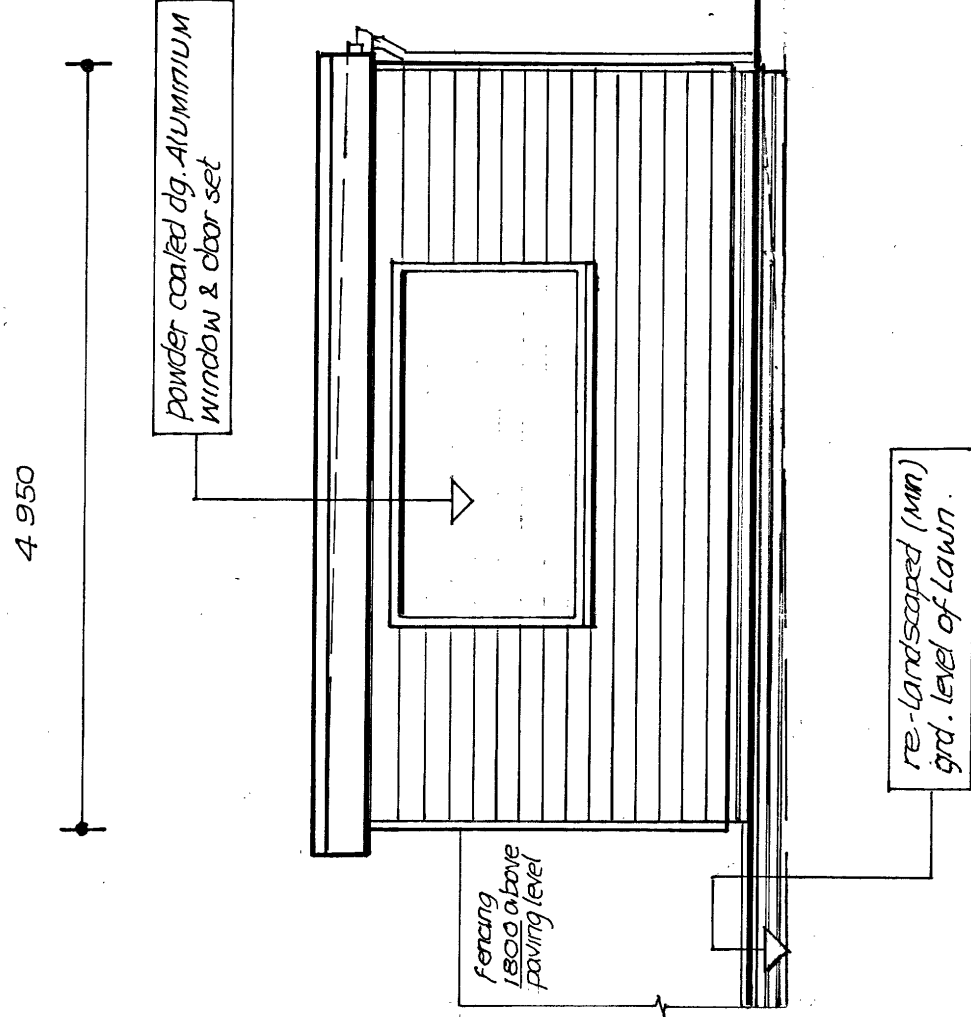


VIEW from B

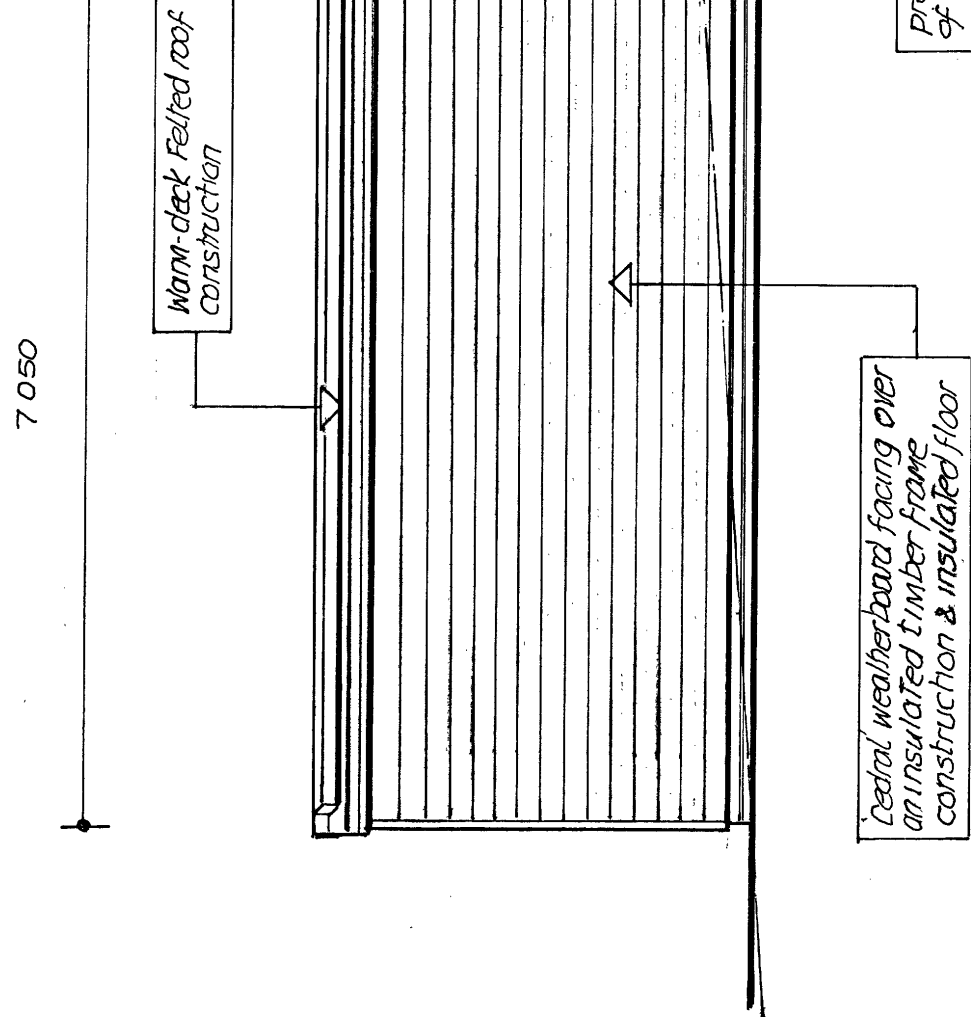


VIEW from C

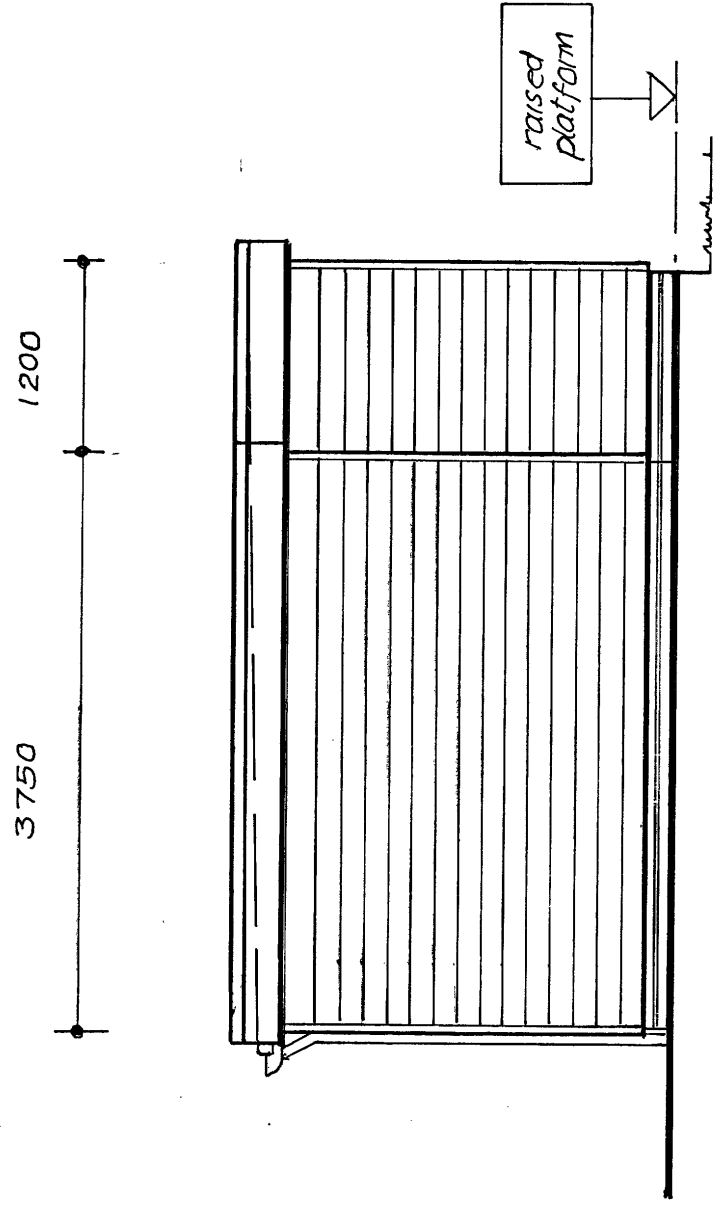


VIEW from D

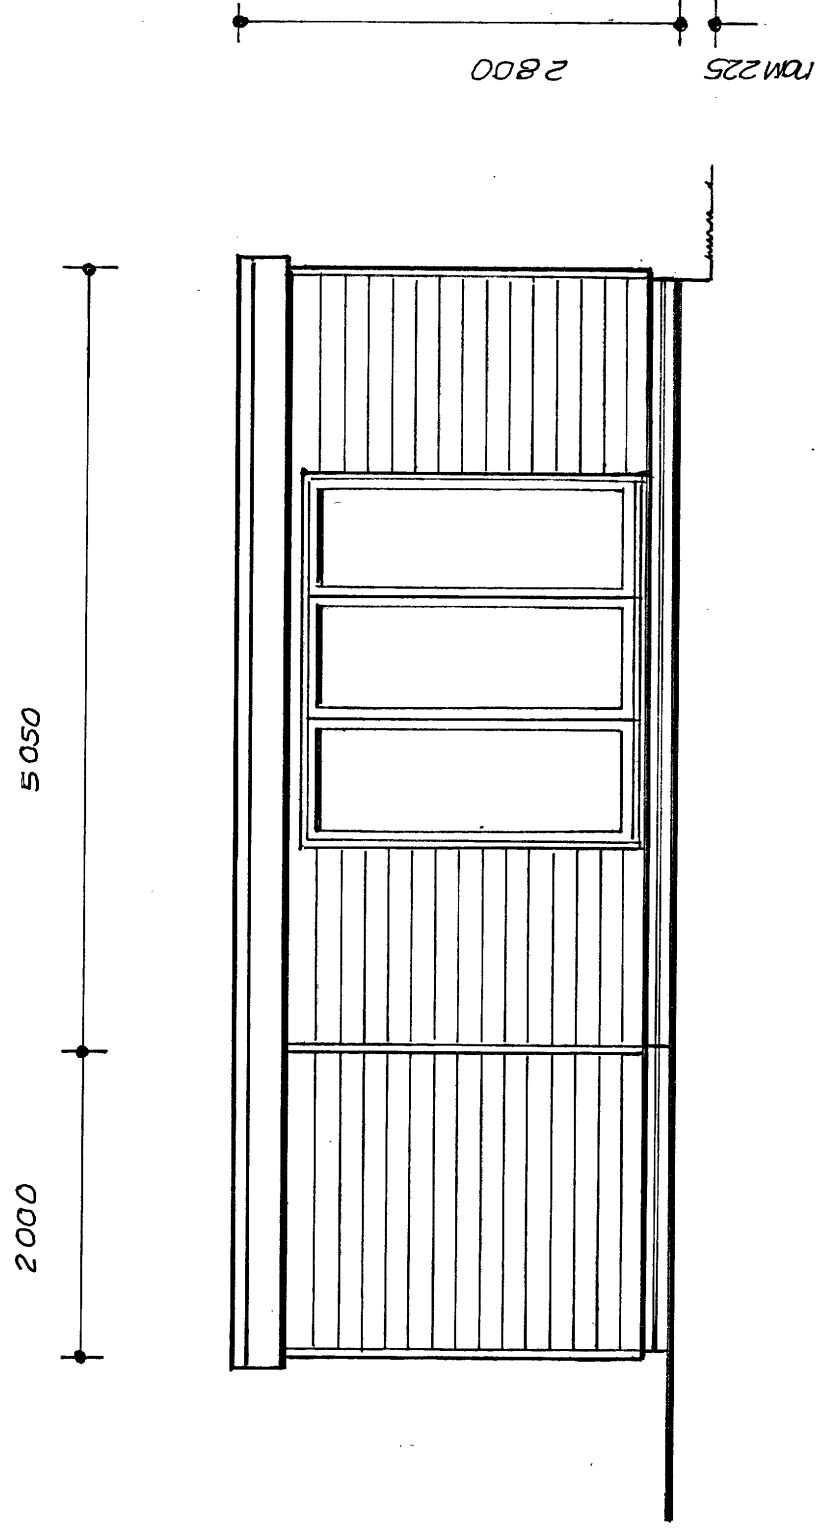

FLOOR PLAN

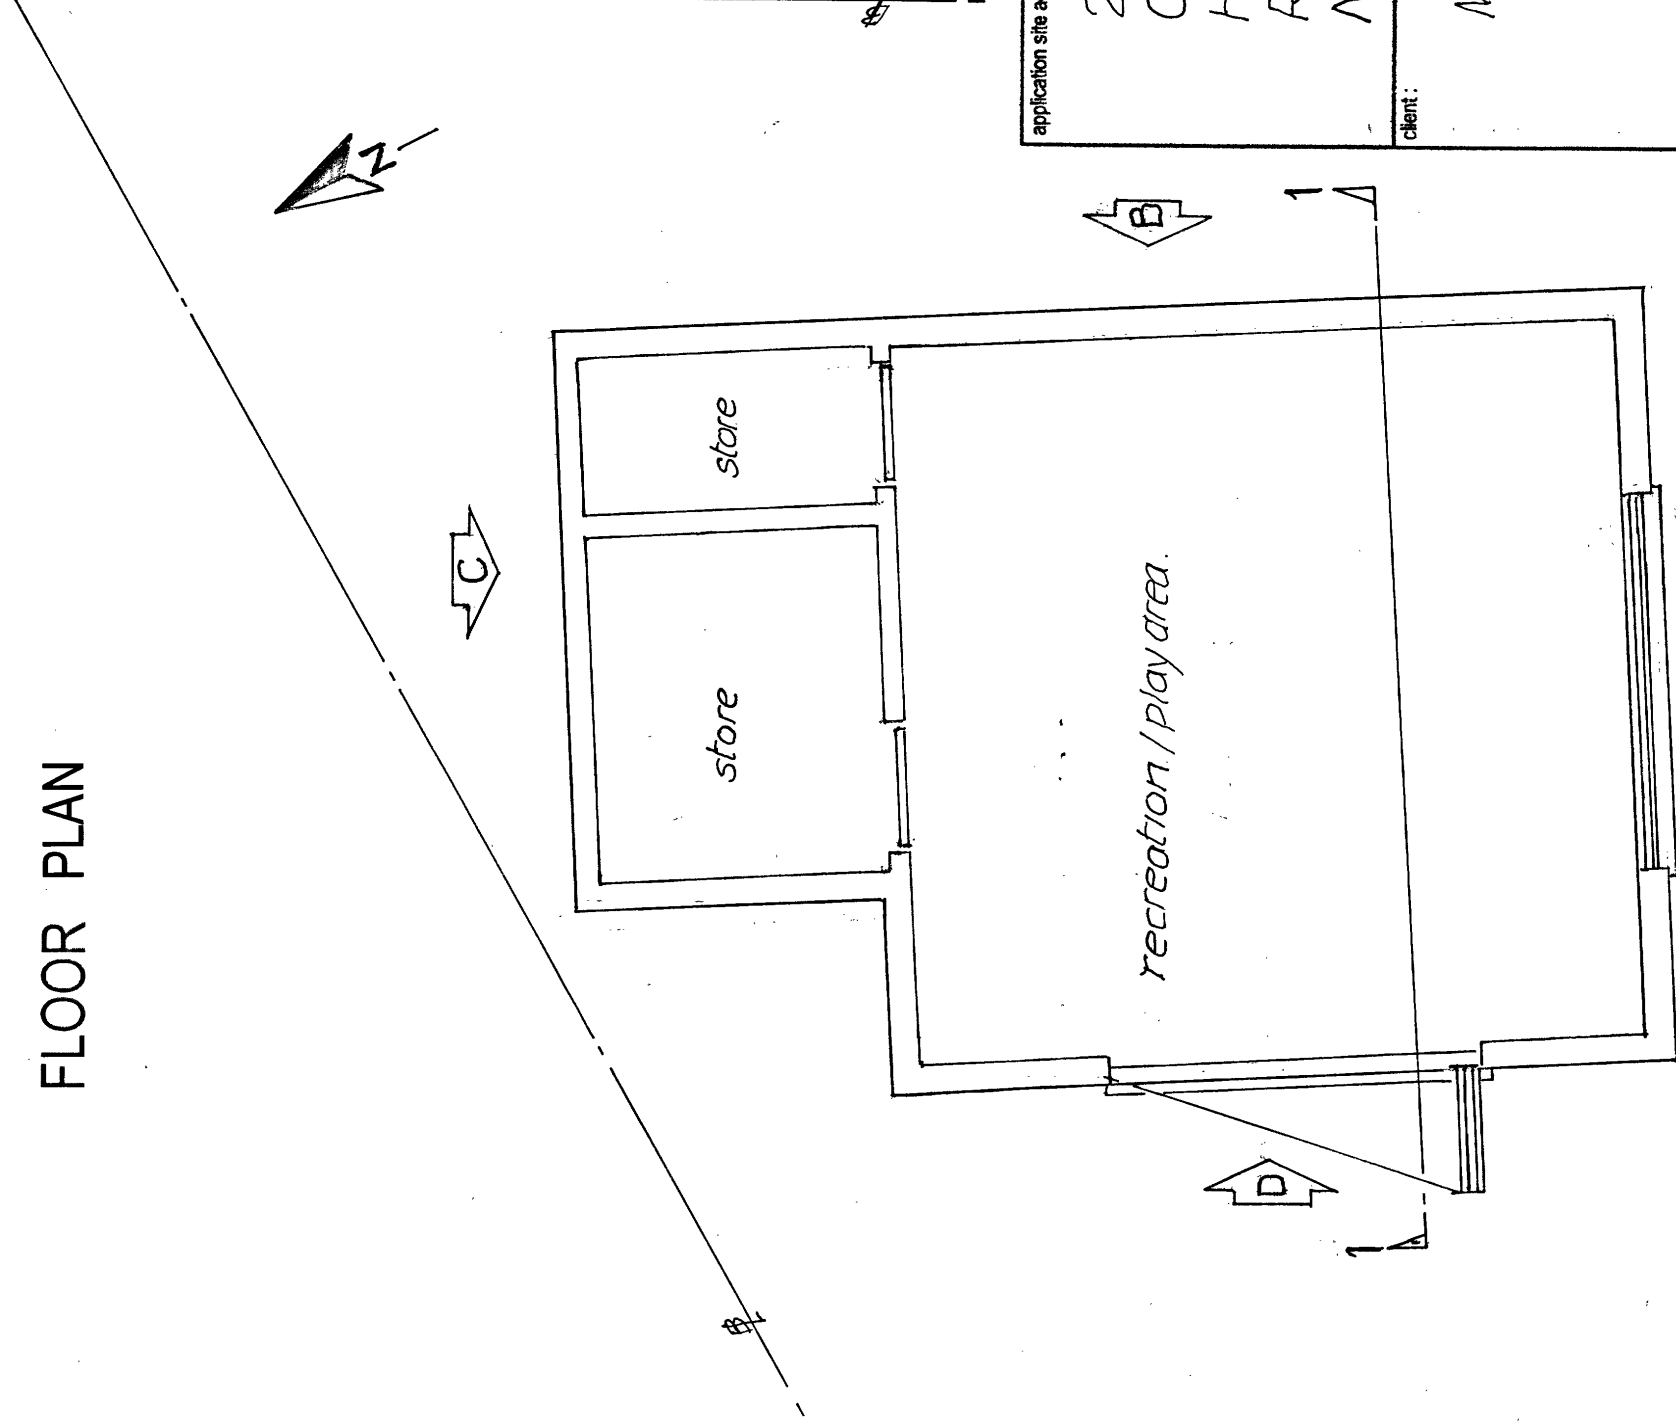

SECTION 1 - 1

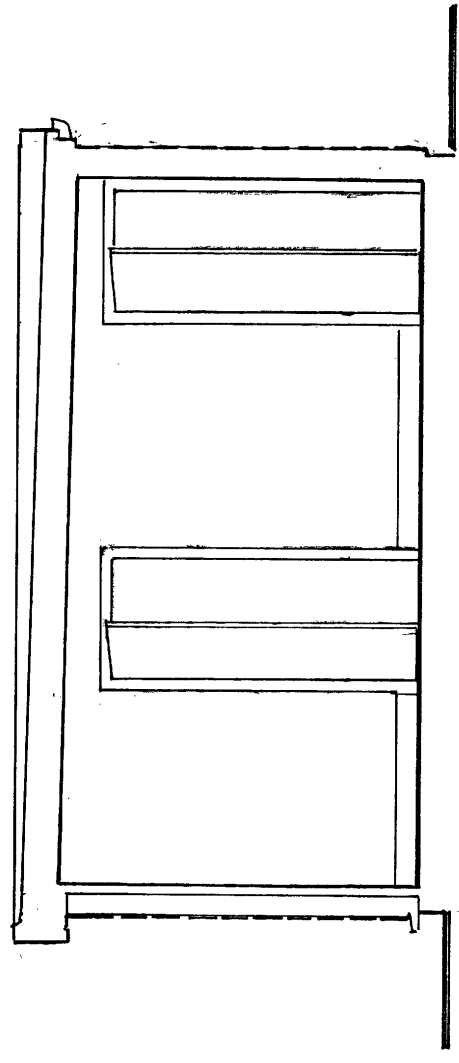

application site address :

2 NURSERY COTTAGES
CANAL ROAD
HIGHAM
ROCHESTER - KENT
ME3 7HU

client :

MR T. SAGE


org title :

PLAN and ELEVATIONS

project title :

SUMMER HOUSE and
PLAYROOM from a
raised PATIO platform

scales

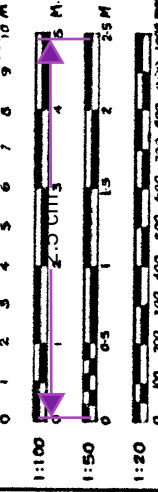

1:50 @A1

JANUARY 2025

Drawn by B. Saunders

project ref :
BDS2501
SHEET 1 REVISION

revisions / stats :

Total internal floor area = 26.30M²