
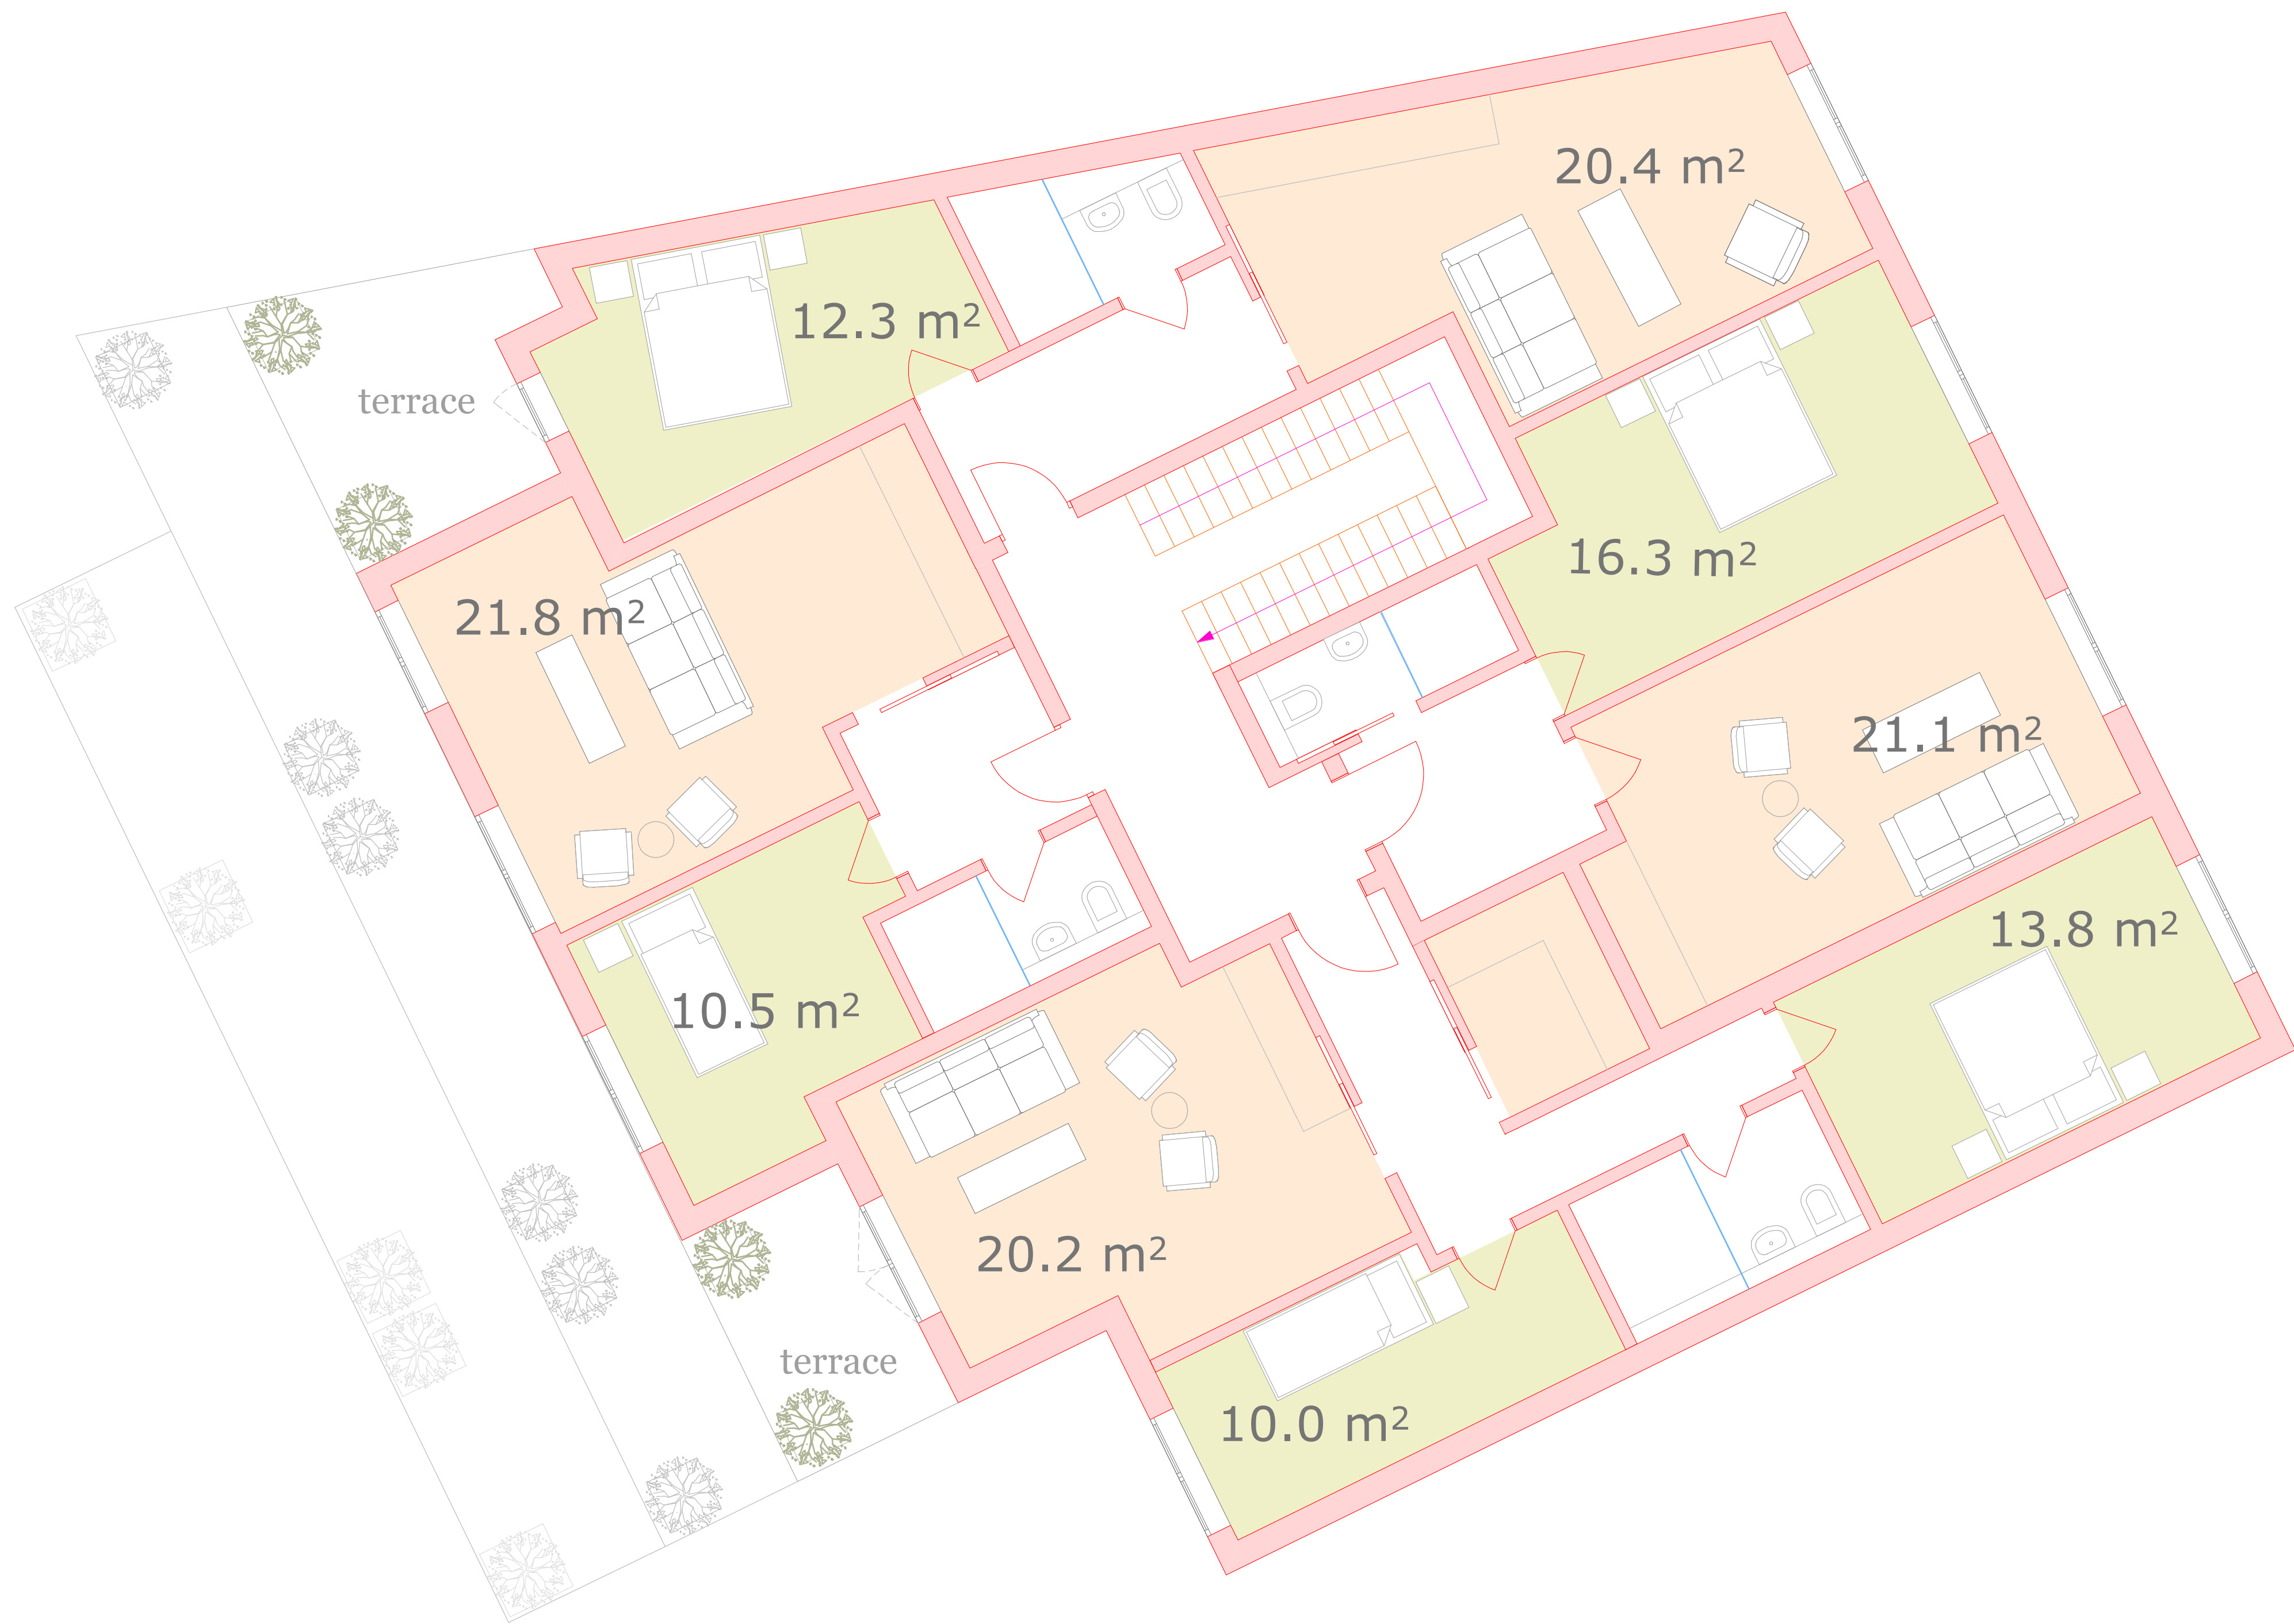


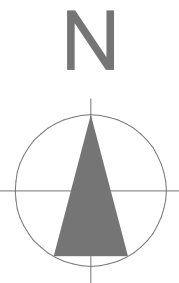

FIRST FLOOR PLAN AS PROPOSED @ 1 : 50

Revision	Description

THIS DRAWING AND ANY ASSOCIATED DESIGN INTENT INFORMATION, IN ANY FORMAT, ARE THE PROPERTY OF TUDOR AGENCIES LIMITED.

COPYRIGHT RESERVED BY TUDOR AGENCIES LIMITED. THIS DOCUMENT IS ISSUED ON CONDITION THAT IT IS NOT COPIED, AMENDED OR DISCLOSED IN ANY WAY BY OR TO ANY UNAUTHORISED PERSONS WITHOUT THE PRIOR CONSENT IN WRITING OF TUDOR AGENCIES LIMITED.

- DO NOT SCALE FROM THIS DRAWING.
- UNLESS OTHERWISE STATED ALL DIMENSIONS ARE IN MILLIMETRES
- ALL DIMENSION TO BE CHECKED ON SITE BY CONTRACTOR



Job Title	Drawing Title	Date	Scales	Drawing Status	Drawing Number	Revision
EMPRESS	FLOOR PLANS AS PROPOSED THIS DRAWING IS FOR INFORMATION ONLY AND IS NOT A CONSTRUCTION DRAWING	07.03.25	1 : 50 @ A1	PLANNING	P03	-