

A1

The contractor is responsible to ensure that no products are to be utilised that do not comply with relevant British and/or European Standards and/or Codes of Practice, CDM Regulations, Construction Regulations, or which are known or suspected at the time of product selection and/or construction to be deleterious to health and safety. The contractor is responsible for the duration of the work and the delivery of the work in accordance with good building practices.


The contractor is responsible for the delivery of the work, including the delivery of drawings, information, instructions and other documents required to be read in conjunction with all relevant Other Project Team Members' or specialists' drawings/models/any Federated Model. Any discrepancy is to be notified to Bally Garner LLP and is to be resolved by the relevant party. The contractor is responsible for the delivery of the work in accordance with the relevant drawings, models and/or any Federated Model. Where an item is covered by drawings to different scales, the larger scale drawing is to be worked to.

Work (including copyright) in this drawing/model and any proprietary work contained therein belong to Bally Garner LLP and may only be used in accordance with the licence granted to the Employer and with attribution to Bally Garner LLP.


The drawing to be read in conjunction with Document Suitability Codes page or at www.ballygarner.co.uk/disclaimer

Notes


The design principles proposed are applicable to all Bin and Cycle stores proposed across the site. The dimensions will vary to suit the required number of bins and cycles per block. Please refer to the Site Plan for location and dimensions.

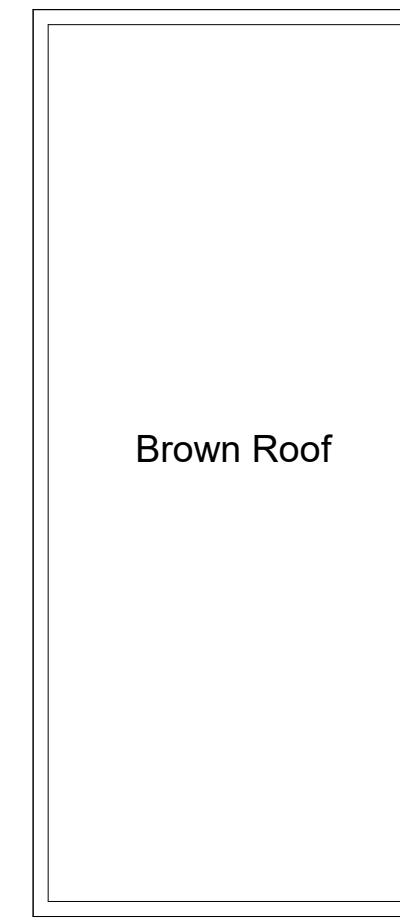


2 Bin & Cycle Store Roof
1 : 50

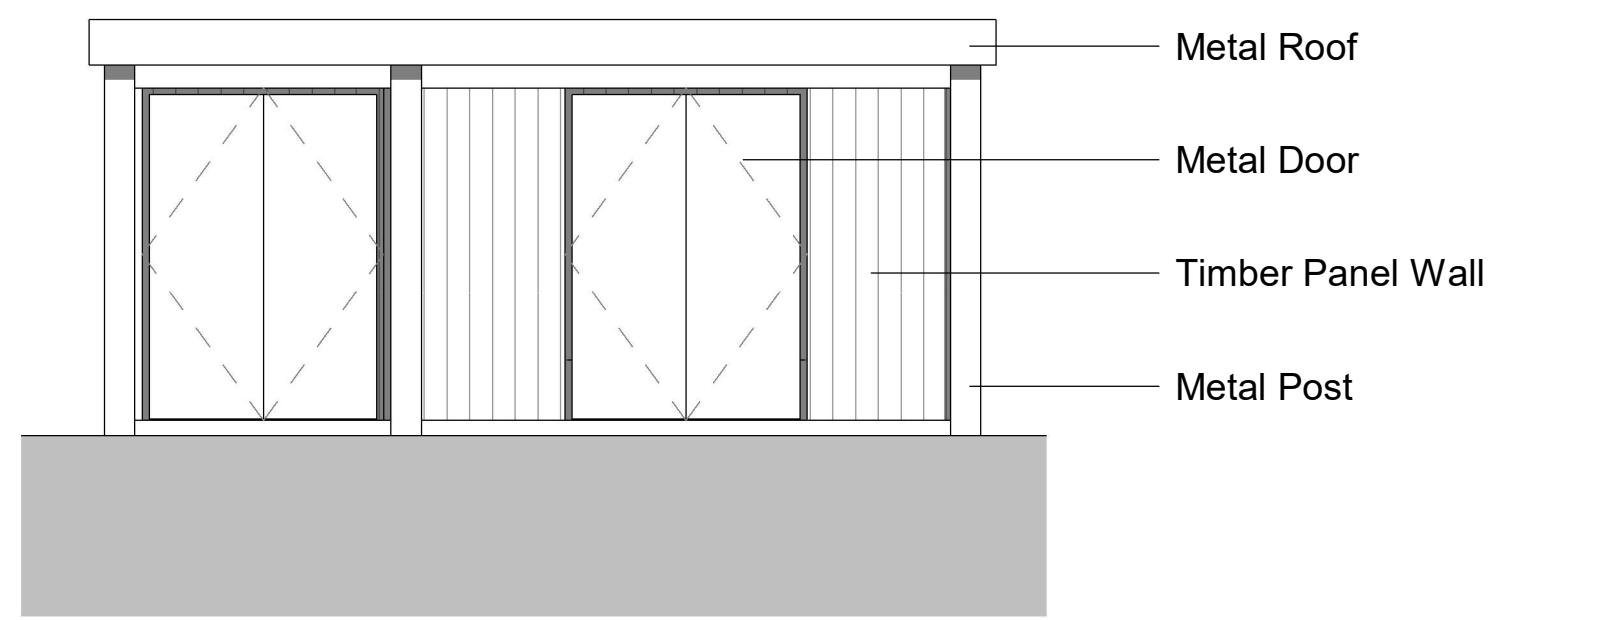


3 Bin & Cycle Store - Front Elevation
1 : 50

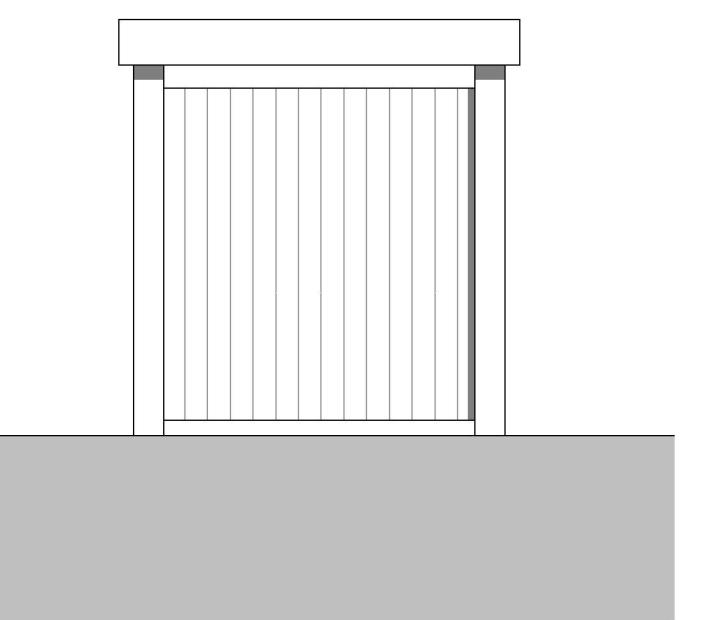


4 Bin & Cycle Store - Side Elevation 01
1 : 50

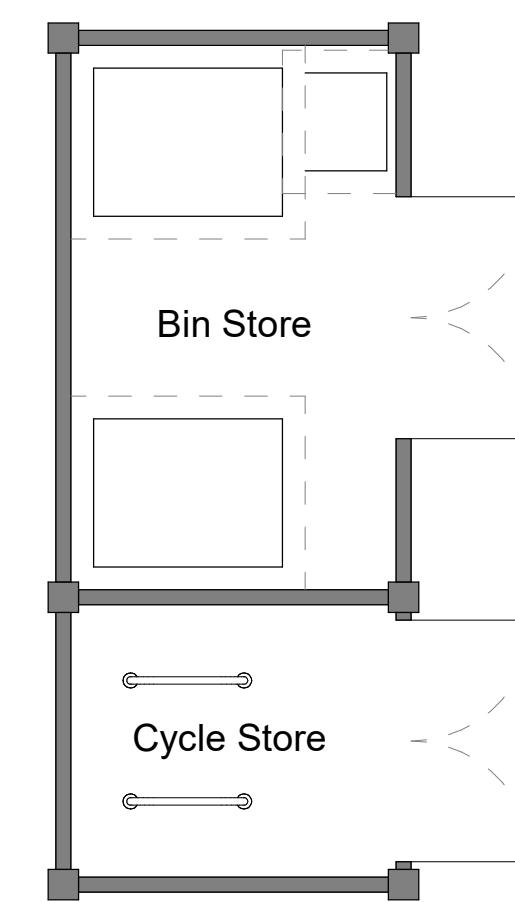

1 Bin & Cycle Store Plan
1 : 50

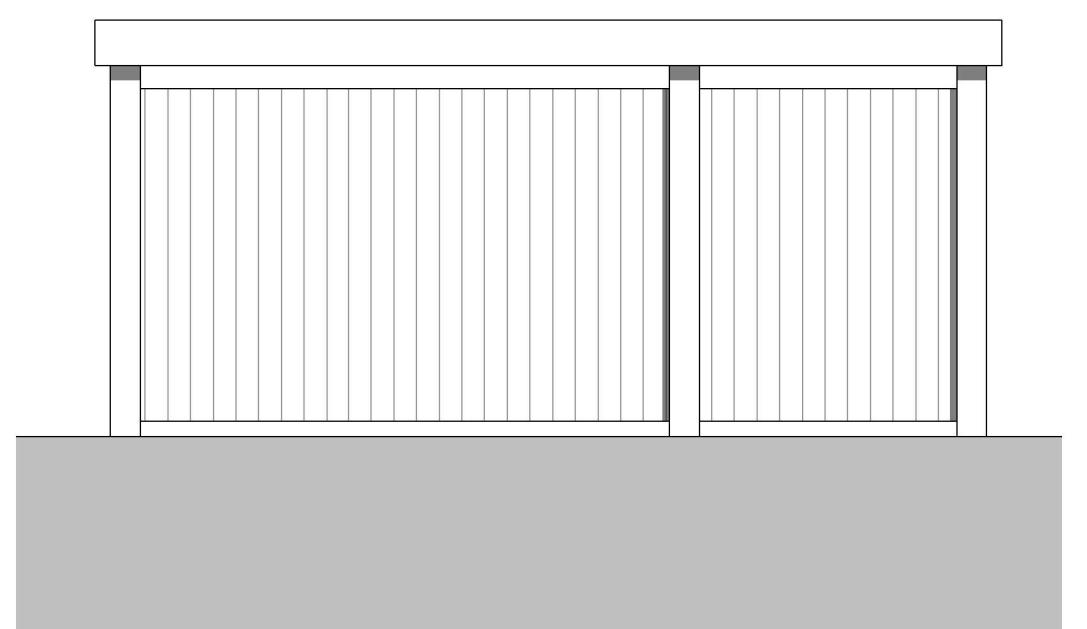

6 Bin & Cycle Store - Rear Elevation
1 : 50

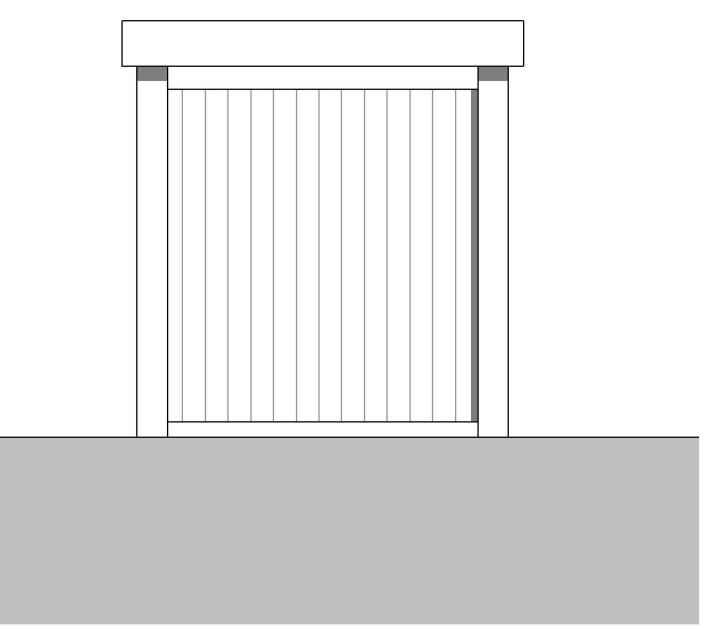

5 Bin & Cycle Store - Side Elevation 02
1 : 50


P01 Planning Submission Description 01/08/25 Date



LONDON HEAD OFFICE
145-147 ST THOMAS
LONDON SE1 5DT
t: 020 8294 1000
e: general@ballygarner.co.uk

CLIENT
Gravesend
Borough Council

Civic Centre
Windmill Street, Gravesend
Gravesend DA12 1AU
t: 0147 433 7000
e: civiccentre@gravesend.gov.uk

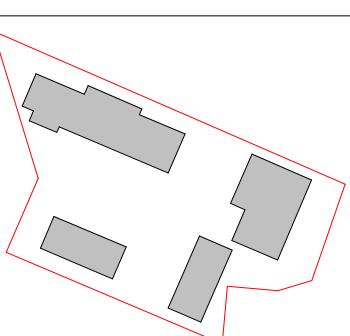

PROJECT ADDRESS
Rose Avenue
Gravesend
DA12 2LN

PROJECT NAME
Rose Avenue

DRAWING TITLE
Bin & Cycle Store Details

SUITABILITY CODE
Planning

SCALE 1:50 DRAWN LT CHECKED RP APPROVED DB DATE 01/08/25
PROJ NO 35404 AUTHOR BGL VOLUME A1 LEVEL XX DOCTYP DRW NO REV NO P01

