

The contractor is responsible to ensure that no products are to be utilised that do not comply with relevant British and/or European Standards and/or Codes of Practice, COSHH Regulations, Construction Regulations, or which are known or suspected at the time of product selection and/or construction to be deleterious to health and safety or to the durability of the work or not in accordance with good building practices.
The contractor is responsible for checking dimensions, tolerances, levels and references. This drawing/model is to be read in conjunction with all relevant Other Project Team Members' or specialists' drawings/models/any Federated Model. Any discrepancy is to be notified to Baily Garner LLP and is to be rectified before proceeding with the works on site or shop drawings. Where an item is covered by drawings to different scales, the larger scale drawing is to be worked to.
Any rights (including copyright) in this drawing/model and any proprietary work contained therein belong to Baily Garner LLP and may only be used in accordance with the licence granted to the Employer and with attribution to Baily Garner LLP.
The drawing is to be read in conjunction with Document Suitability Codes page or at www.bailygarner.co.uk/disclaimer/

A1

Notes

All heights are in 'mm' Above Ordnance Datum (AOD)

Material Key

- ① Facing Brick - Light grey stock
- ② Brick Detail - Protruding brick - Light grey stock
- ③ Brick Detail - Soldier course - Light grey stock
- ④ Concrete Lintel - Light buff
- ⑤ Zinc Cladding - Dark grey
- ⑥ Metal Balustrade - perforated dark grey
- ⑦ Window Screen - perforated dark grey
- ⑧ Windows & Doors - uPVC dark grey
- ⑨ Rainwater Goods - dark grey
- ⑩ Stone coping - light buff




1. Block C - West Elevation
1 : 100



2. Block C - South Elevation
1 : 100



3. Block C - East Elevation
1 : 100

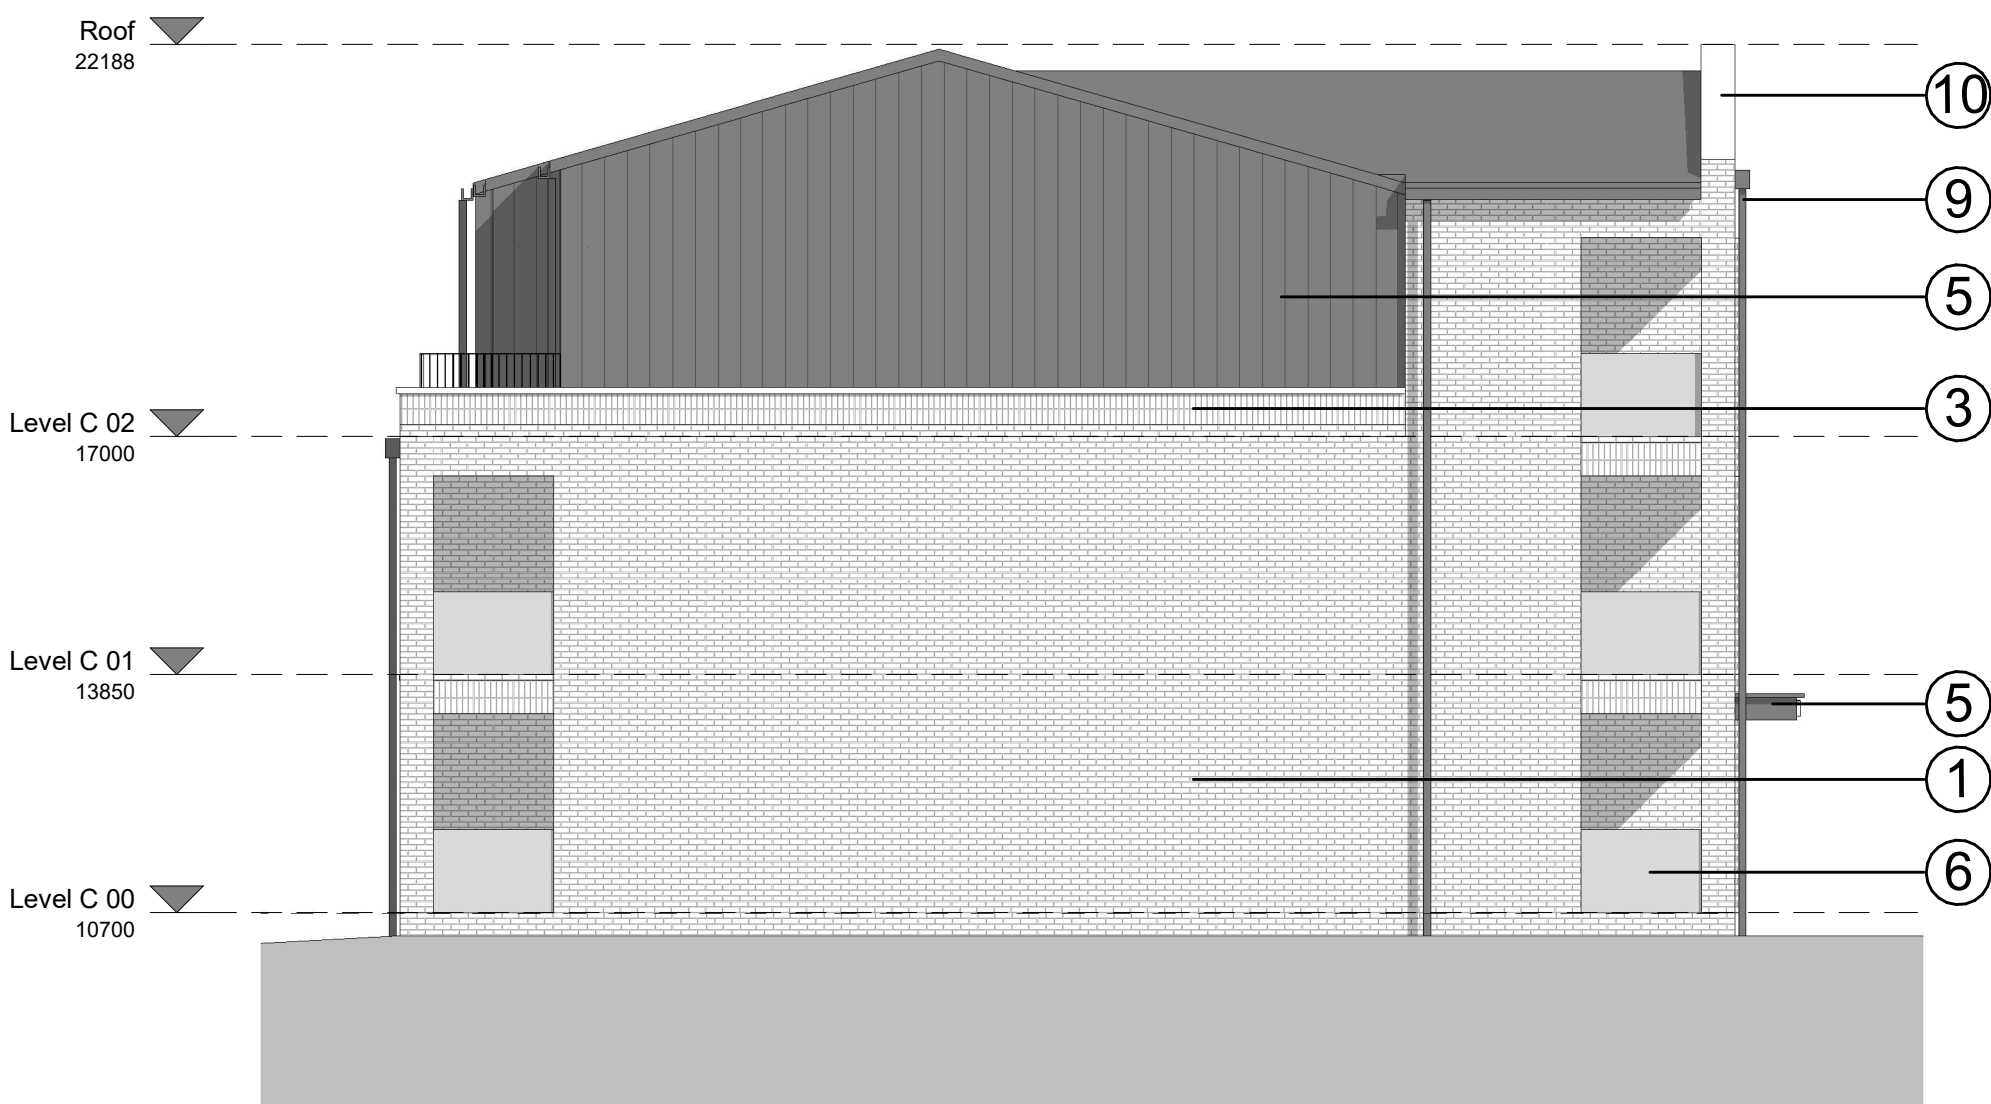

4. Block C - North Elevation
1 : 100


P01	Planning Submission	01/08/25
Rev	Description	Date



LONDON HEAD OFFICE
145-148 ELTHAM HILL
LONDON SE8 5DY
t: 020 826 1000
e: general@bailygarner.co.uk



CLIENT
Civic Centre
Windmill Street, Gravesend
Gravesham DA12 1AU
t: 0147 433 7000
e: general@bailygarner.co.uk

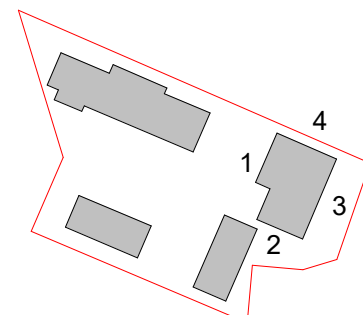

PROJECT ADDRESS

Rose Avenue
Gravesend
DA12 2LN

PROJECT NAME

Rose Avenue

DRAWING TITLE

Proposed Elevations - Block C

SUITABILITY CODE

Planning

SCALE		DRAWN		CHECKED	APPROVED		DATE
1.100@A1		KS		RP	DB		01/08/25
PROJ NO	AUTHOR	VOLUME	LEVEL	DOCTYP	ROLE	DRW NO	REV NO
35404	BGL	A1	ZZ	DR	A	1412	P01

