



The contractor is responsible to ensure that no products are to be utilised that do not comply with relevant British and/or European Standards and/or Codes of Practice, COSHH Regulations, Construction Regulations, or which are known or suspected at the time of product selection and/or construction to be deleterious to health and safety or to the durability of the work or not in accordance with good building practices.
The contractor is responsible for checking dimensions, tolerances, levels and references. This drawing/model is to be read in conjunction with all relevant Other Project Team Members' or specialists' drawings/models/any Federated Model. Any discrepancy is to be notified to Bally Garner LLP and is to be rectified before proceeding with the works on site or shop drawings. Where an item is covered by drawings to different scales, the larger scale drawing is to be worked to.
Any rights (including copyright) in this drawing/model and any proprietary work contained therein belong to Bally Garner LLP and may only be used in accordance with the licence granted to the Employer and with attribution to Bally Garner LLP.
The drawing to be read in conjunction with Document Suitability Codes page or at www.ballygarner.co.uk/disclaimer/

A1

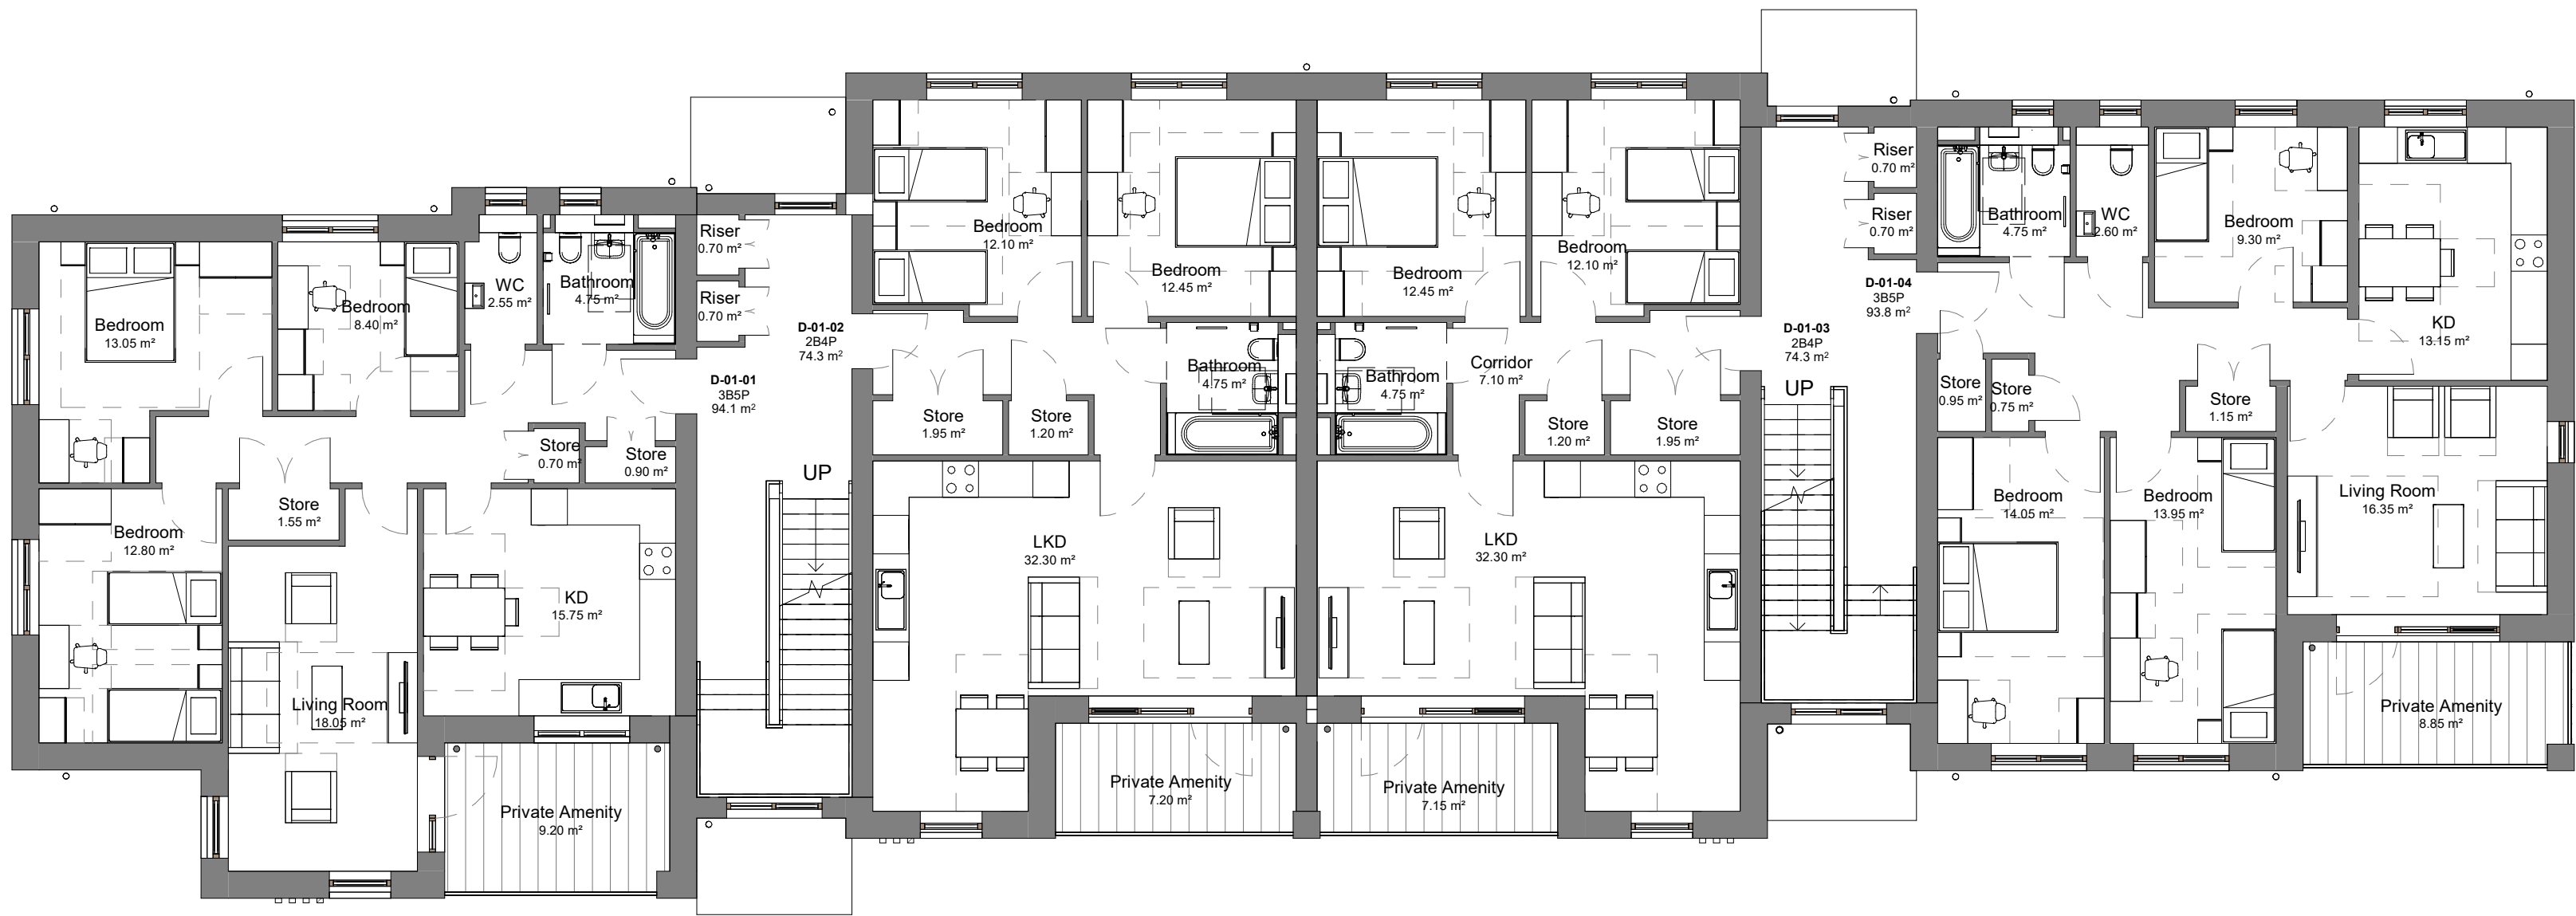

2 Block D - First Floor
1 : 100

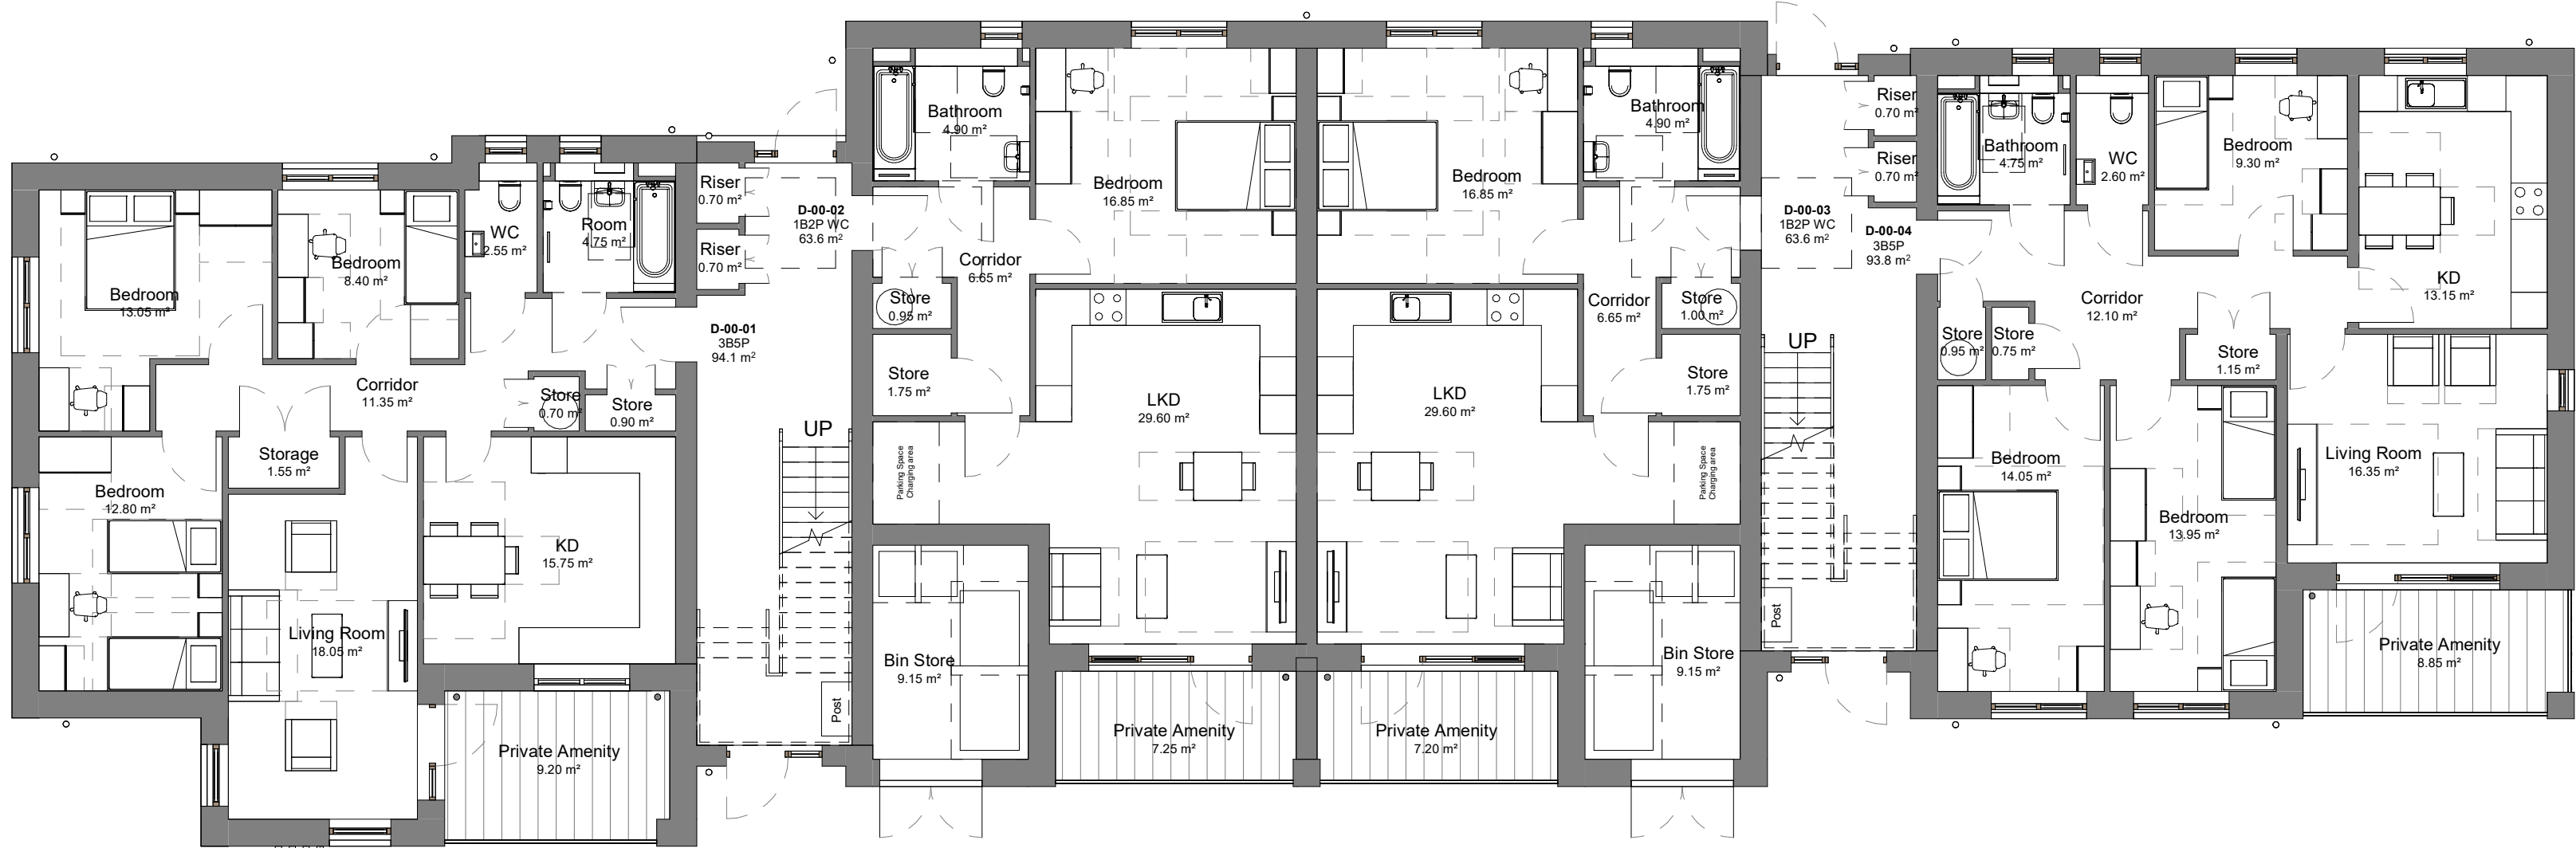


1 Block D - Ground Floor Plan
1 : 100

P01	Planning Submission	01/08/25
Rev	Description	Date



CLIENT	Civic Centre Windmill Street, Gravesend Gravesend DA12 1AU t: 0147 433 7000 e:
--------	---

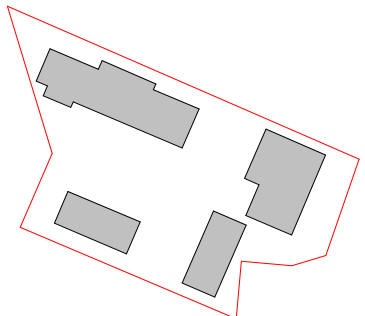

PROJECT ADDRESS
Rose Avenue
Gravesend
DA12 2LN

PROJECT NAME
Rose Avenue

DRAWING TITLE
Proposed Floor Plans - Block D

SUITABILITY CODE	Planning
SCALE	1:100
DRAWN	KS
CHECKED	RP
APPROVED	DB
DATE	01/08/25
PROJ NO	35404
AUTHOR	BGL
VOLUME	A1
LEVEL	XX
DOCTYP	DR
ROLE	A
DRW NO	1203
REV NO	P01

