


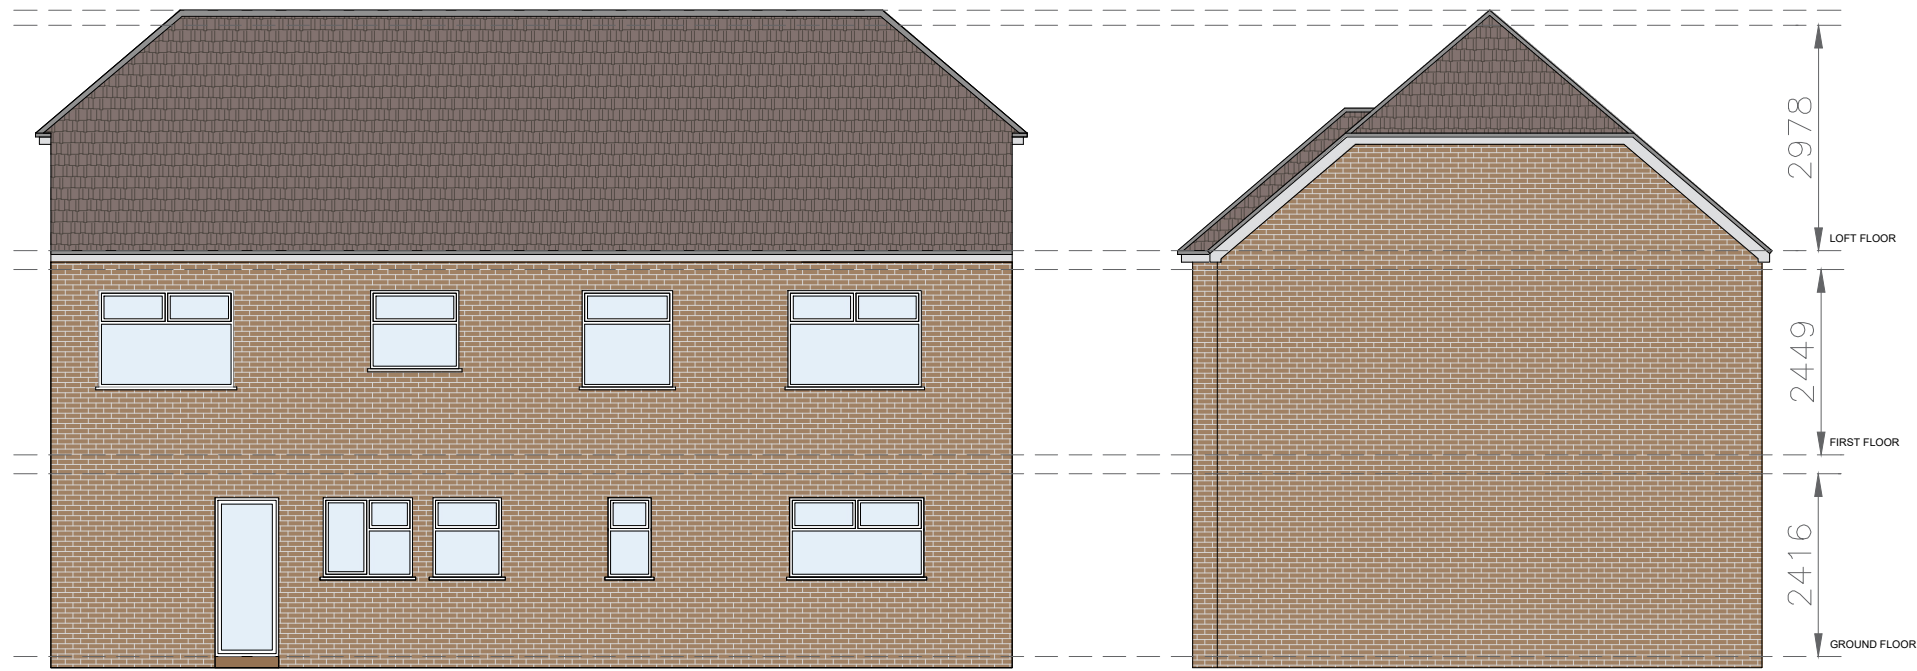

Proposed Front Elevation


Proposed Side Elevation (North)



Proposed Rear Elevation

Proposed Side Elevation (South)



 e - info@dreamdesigndevelop.co.uk m - 07500444330	Site: 427 Valley Drive Gravesend DA12 5TH	Title: Proposed Elevations	Scale at A3: 1:100	Date: 31/10/2025
			Drawing no.: 005	Revision: A