

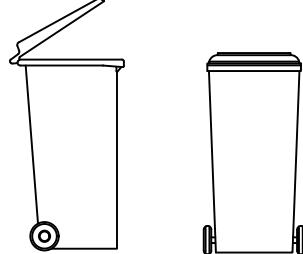


TECHNICAL SPECIFICATIONS	
Volume:	360 lt.
Maximum Depth	865 mm
Maximum Width	620 mm
Maximum Height	1110mm
Height to unloading edge	1005mm
Weight	23 kg
Maximum Load Weight	138 kg
Standard Colour	Green

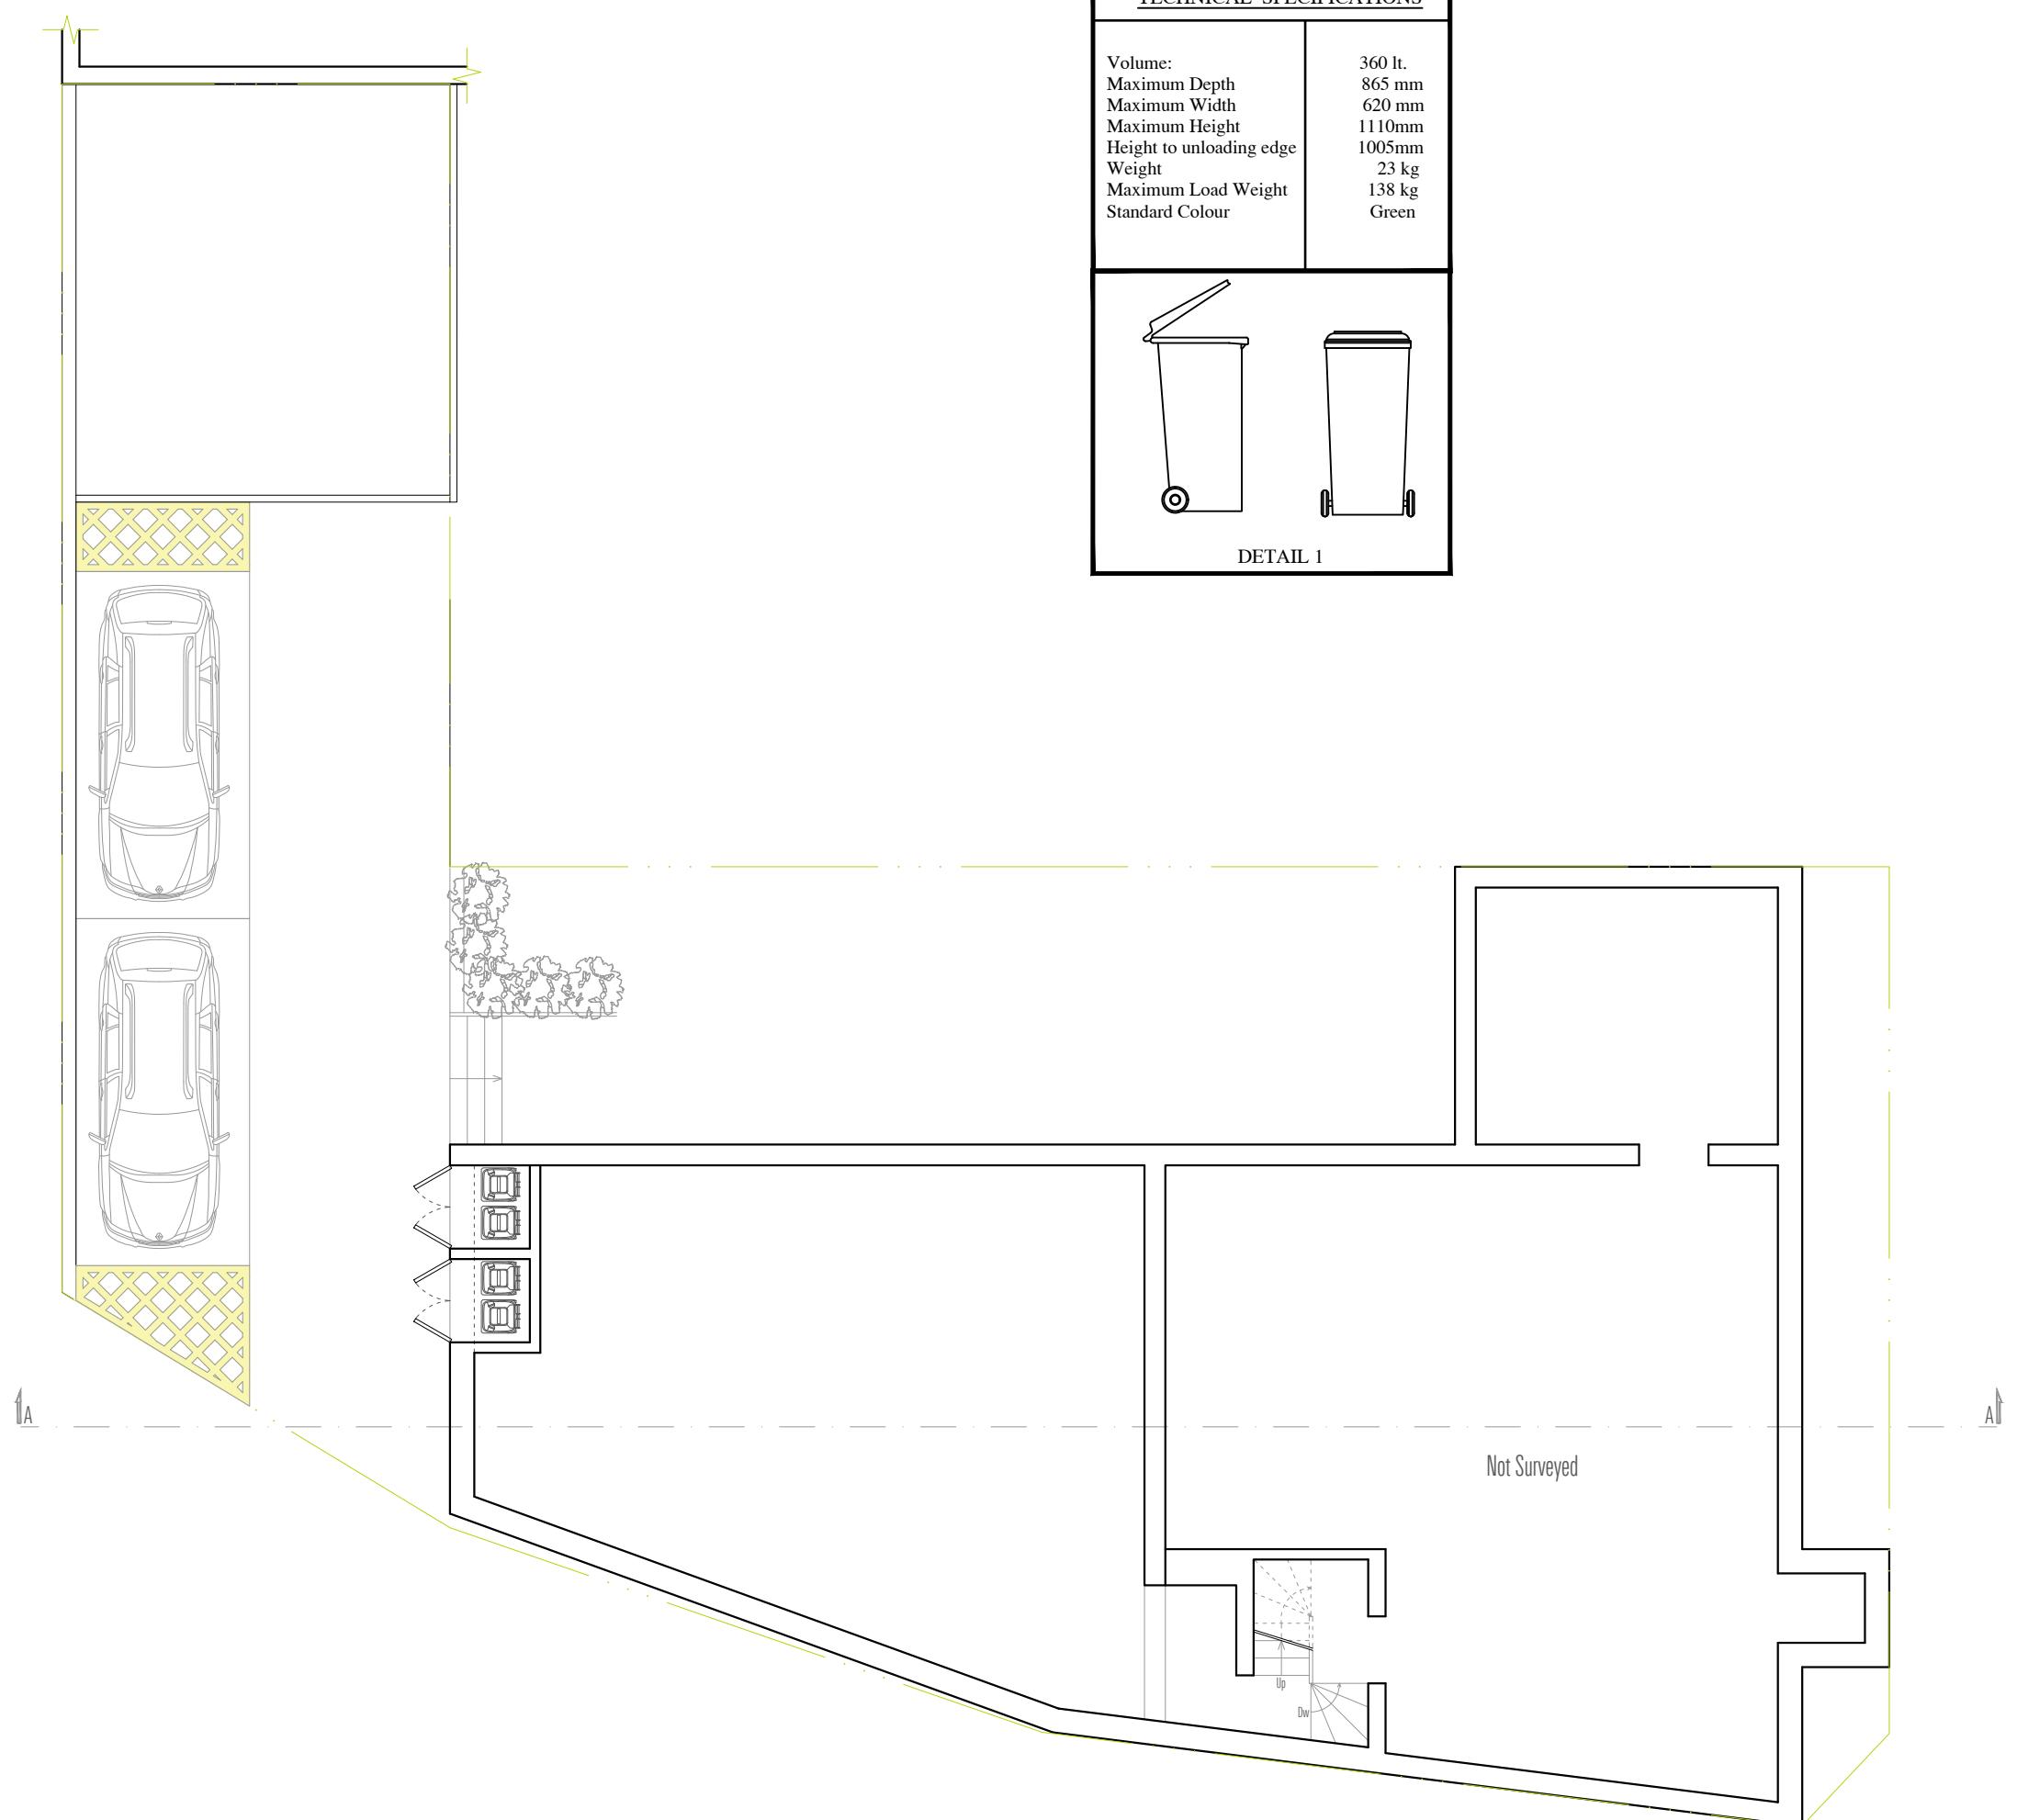

DETAIL 1

 

9.99 m  

 SCALE BAR

## PROPOSED BASEMENT FLOOR PLAN

PROJECT : 1-2 STONEBRIDGE ROAD, NORTHFLEET, GRAVESEND, DA11 9DR  
 DWG TITLE : PROPOSED BASEMENT FLOOR PLAN

STATE	REVISION	DATE ISSUED	DRAWN BY	REFERENCE No	SCALE
PLANING	A	10/03/2025	KAMIL OZCAN	20251003-PL06	A3 1:100
		29/05/2025	KAMIL OZCAN	20251003-PL06-A	

NOTES: THE CONTRACTORS ARE TO CHECK ALL DIMENSIONS, DRAIN RUNS AND GENERAL CONDITIONS ON SITE BEFORE WORKS COMMENCE, AND INFORM BESA ARCHITECTURAL DESIGN LTD IMMEDIATELY UPON DISCOVERY OF ANY ERRORS, OMISSIONS OR DISCREPANCIES. ALL WORKS ARE TO BE CARRIED OUT IN ACCORDANCE WITH CURRENT BUILDING REGULATIONS, BRITISH STANDARDS, CODE OF PRACTICE AND LOCAL AUTHORITY REQUIREMENTS. DO NOT SCALE FROM THIS DRAWING WITHOUT FIRST OBTAINING WRITTEN AUTHORISATION FROM BESA ARCHITECTURAL DESIGN LTD. DO NOT SCALE FROM THIS DRAWING. THIS DRAWING IS COPYRIGHT.