





Proposed Front Elevation

Proposed Side Elevation (North)

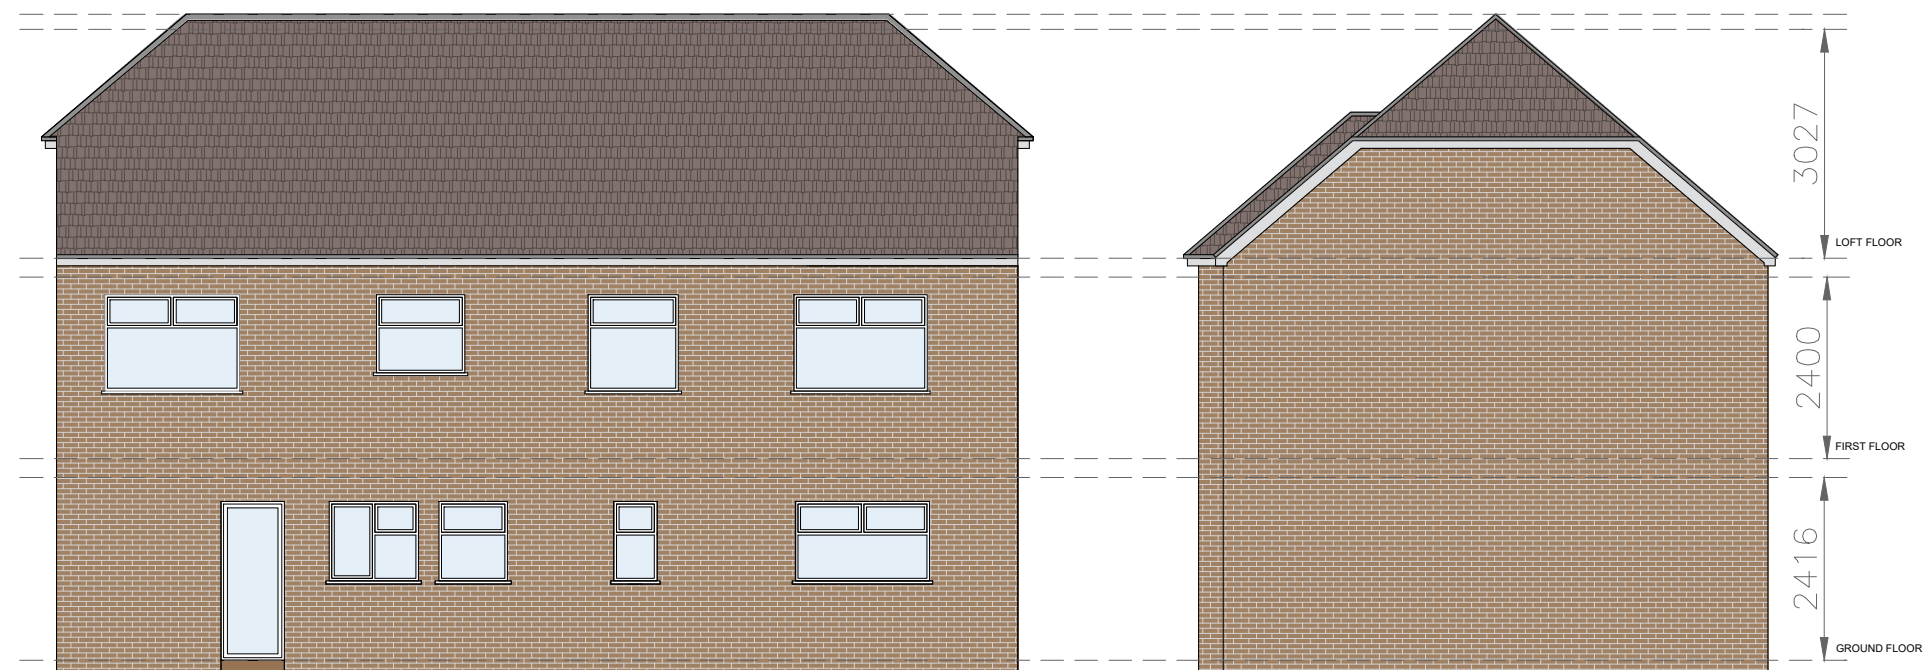

Proposed Rear Elevation

Proposed Side Elevation (South)

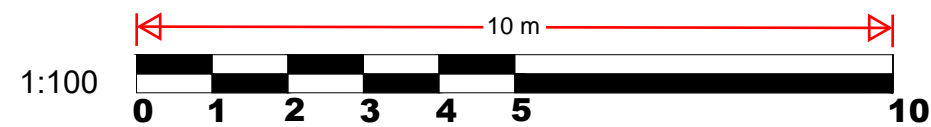

Site: 427 Valley Drive Gravesend DA12 5TH	Title: Proposed Elevations	Scale at A3: 1:100	Date: 31/12/2025
		Drawing no.: 005	Revision: A