


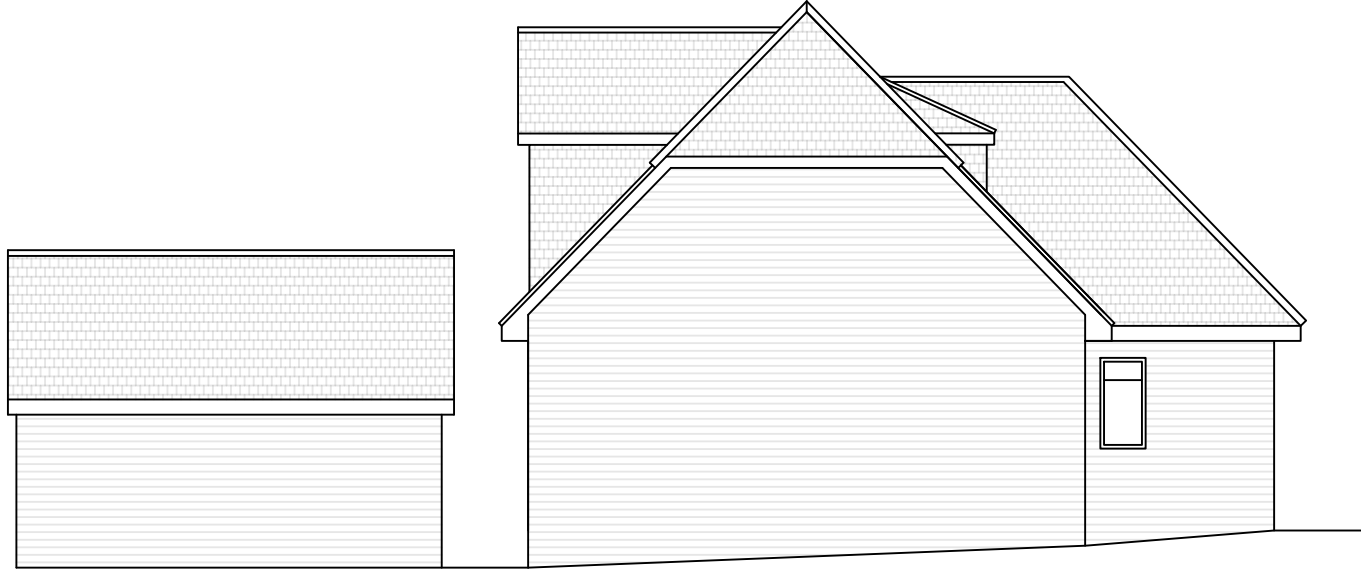


EXISTING EAST ELEVATION
Scale 1/100




EXISTING WEST ELEVATION
Scale 1/100




EXISTING NORTH ELEVATION
Scale 1/100

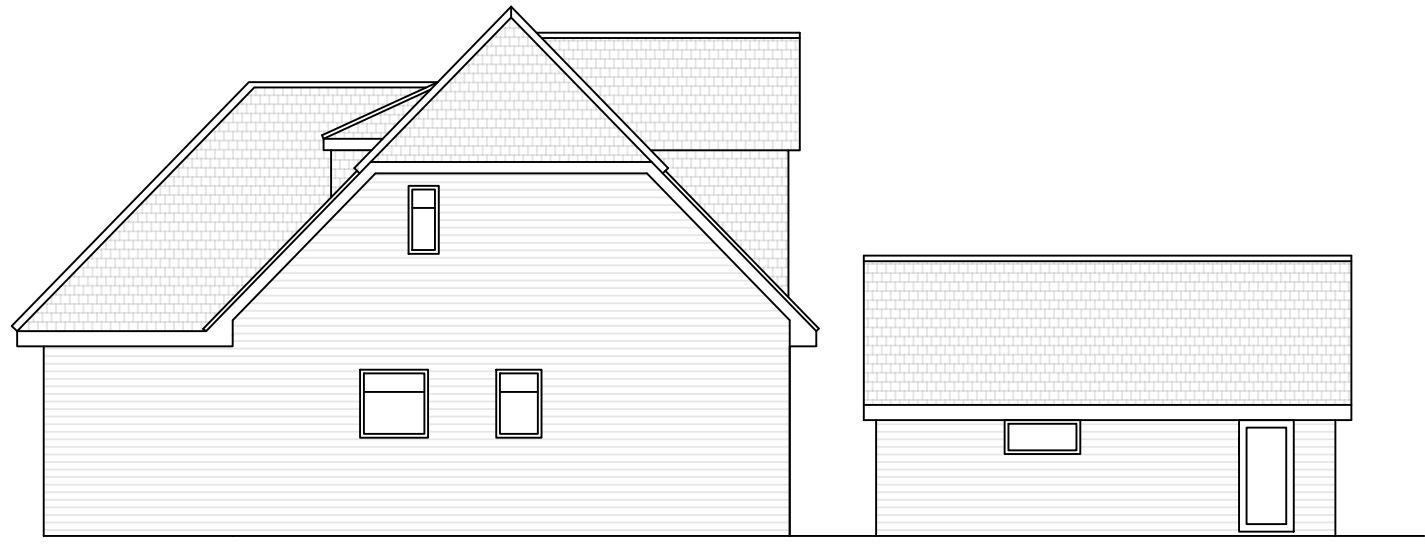


EXISTING SOUTH ELEVATION
Scale 1/100

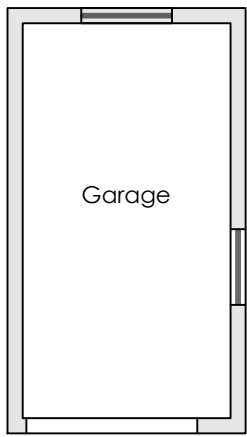


Garage

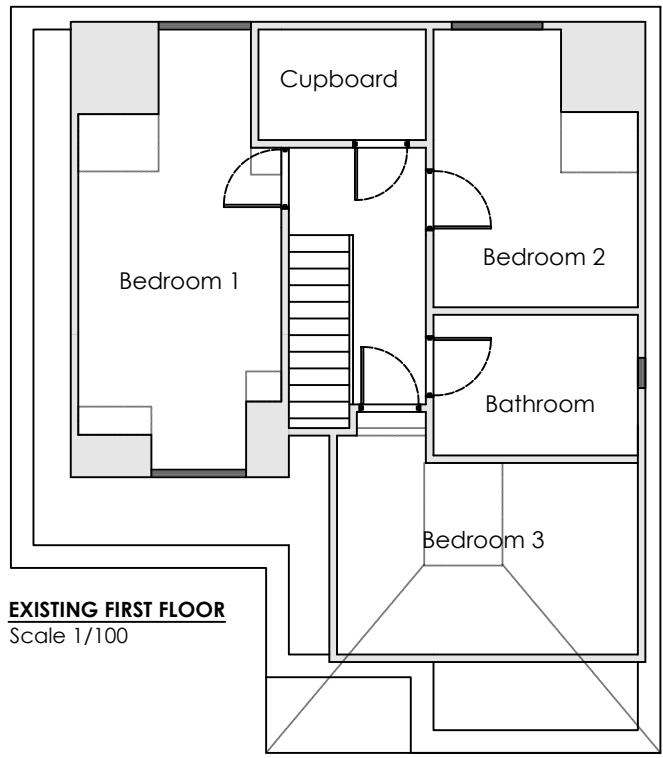

EXISTING FIRST FLOOR
Scale 1/100

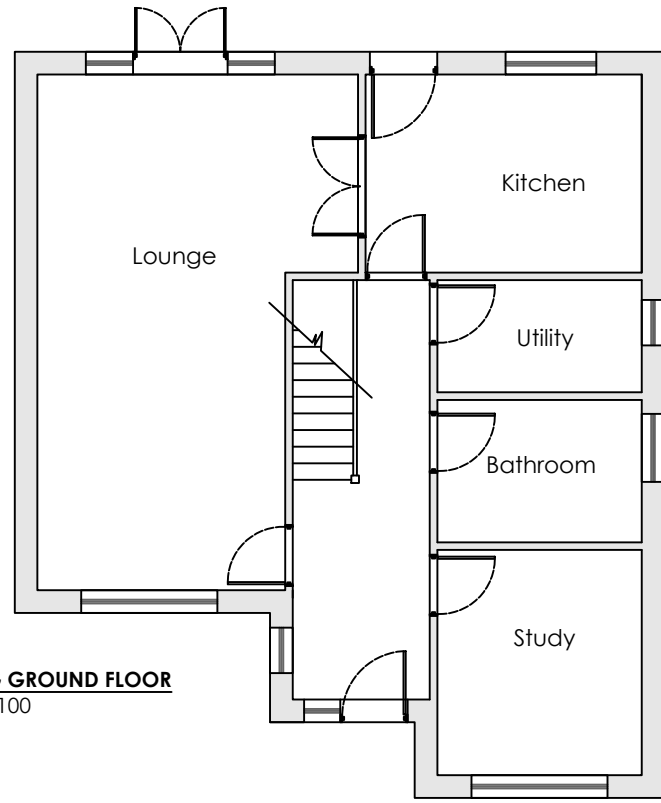

EXISTING GROUND FLOOR
Scale 1/100

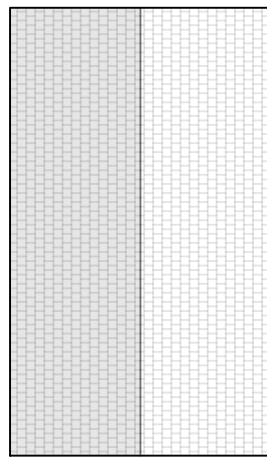

EXISTING ROOF PLAN
Scale 1/100

Notes:

STATUS: PLANNING

SITE ADDRESS:
31A Coult's Avenue
Shorne
Gravesend
DA12 3HJ

CLIENT:
Mr & Mrs Parfett

ARCHITECT:
PrecisionTech

SITE:

TITLE:
Existing Elevations/Floor Plans

SCALE AT A1: 1/100	DATE: 05/09/25	DRAWN: JK	CHECKED: JK
PROJECT NO:	DRAWING NO: 01/001	REVISION: E	

