


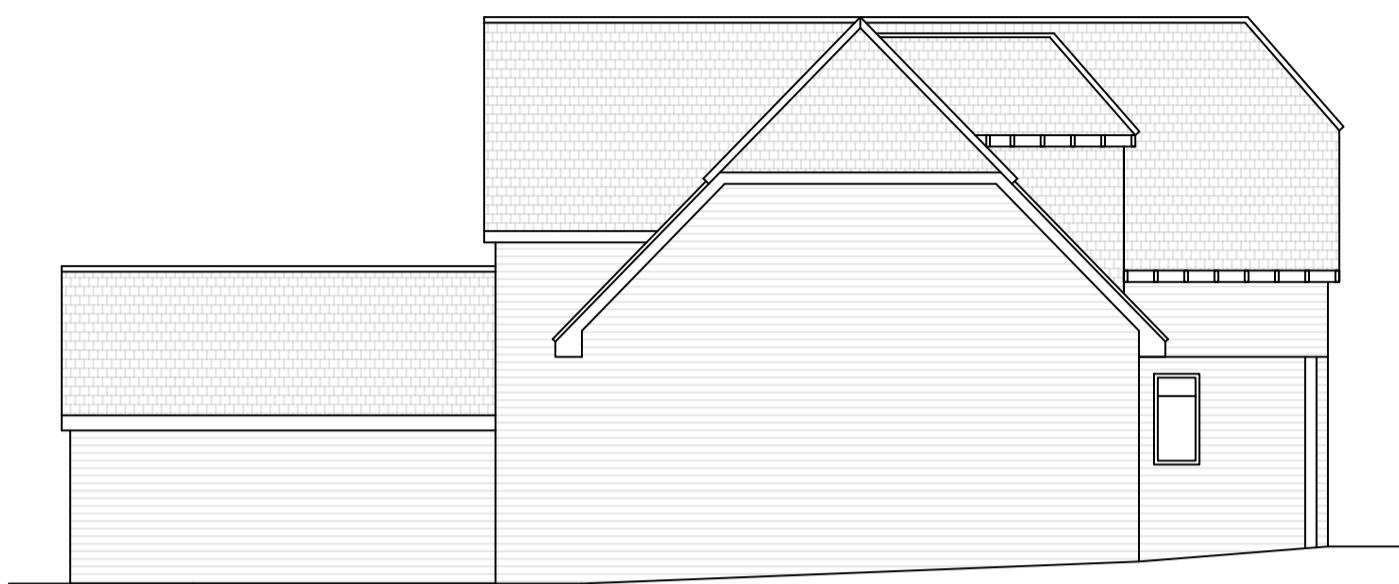


PROPOSED EAST ELEVATION
Scale 1/100




PROPOSED WEST ELEVATION
Scale 1/100




PROPOSED NORTH ELEVATION
Scale 1/100

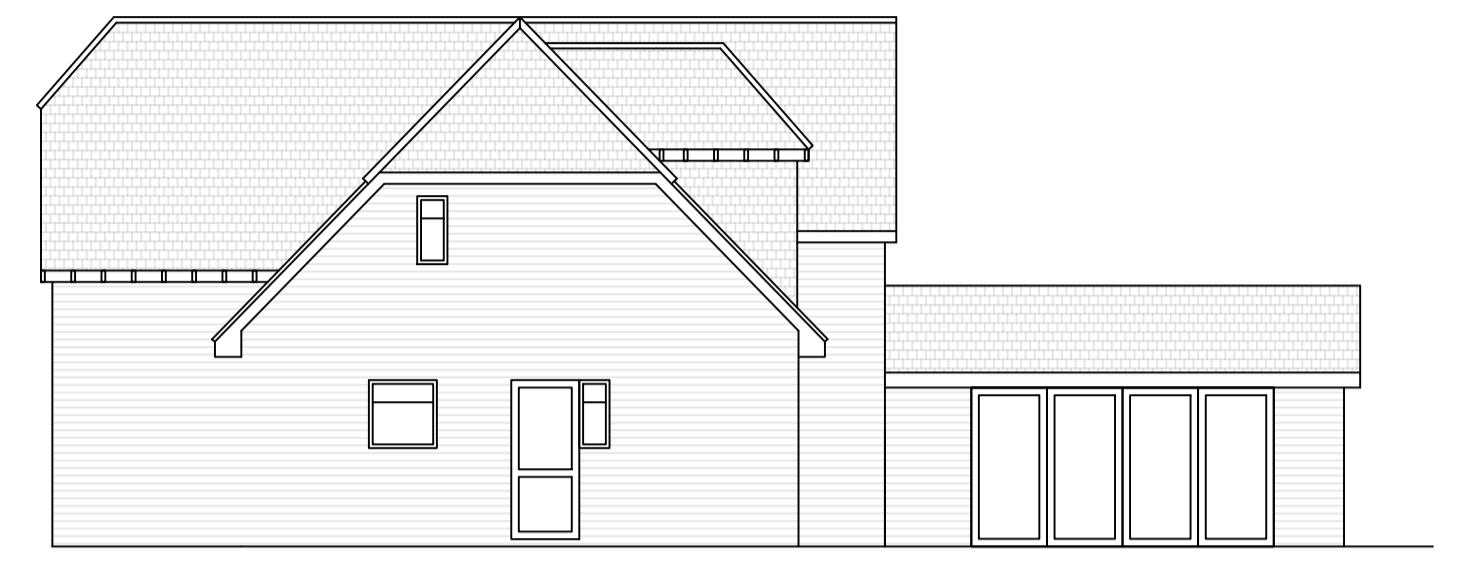


PROPOSED SOUTH ELEVATION
Scale 1/100

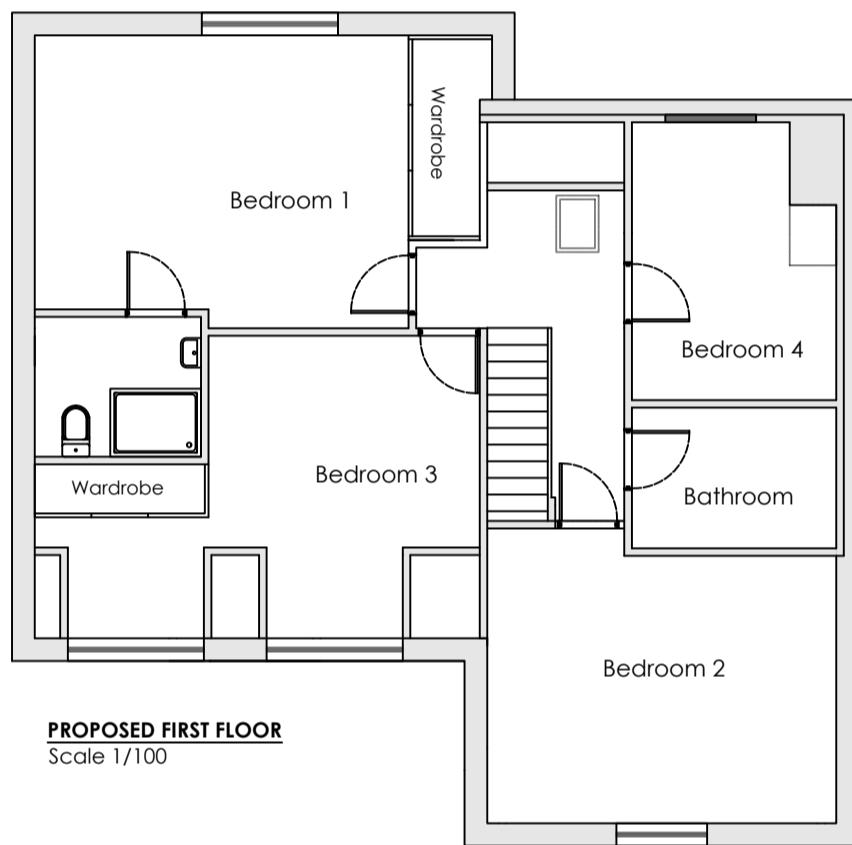

PROPOSED FIRST FLOOR
Scale 1/100

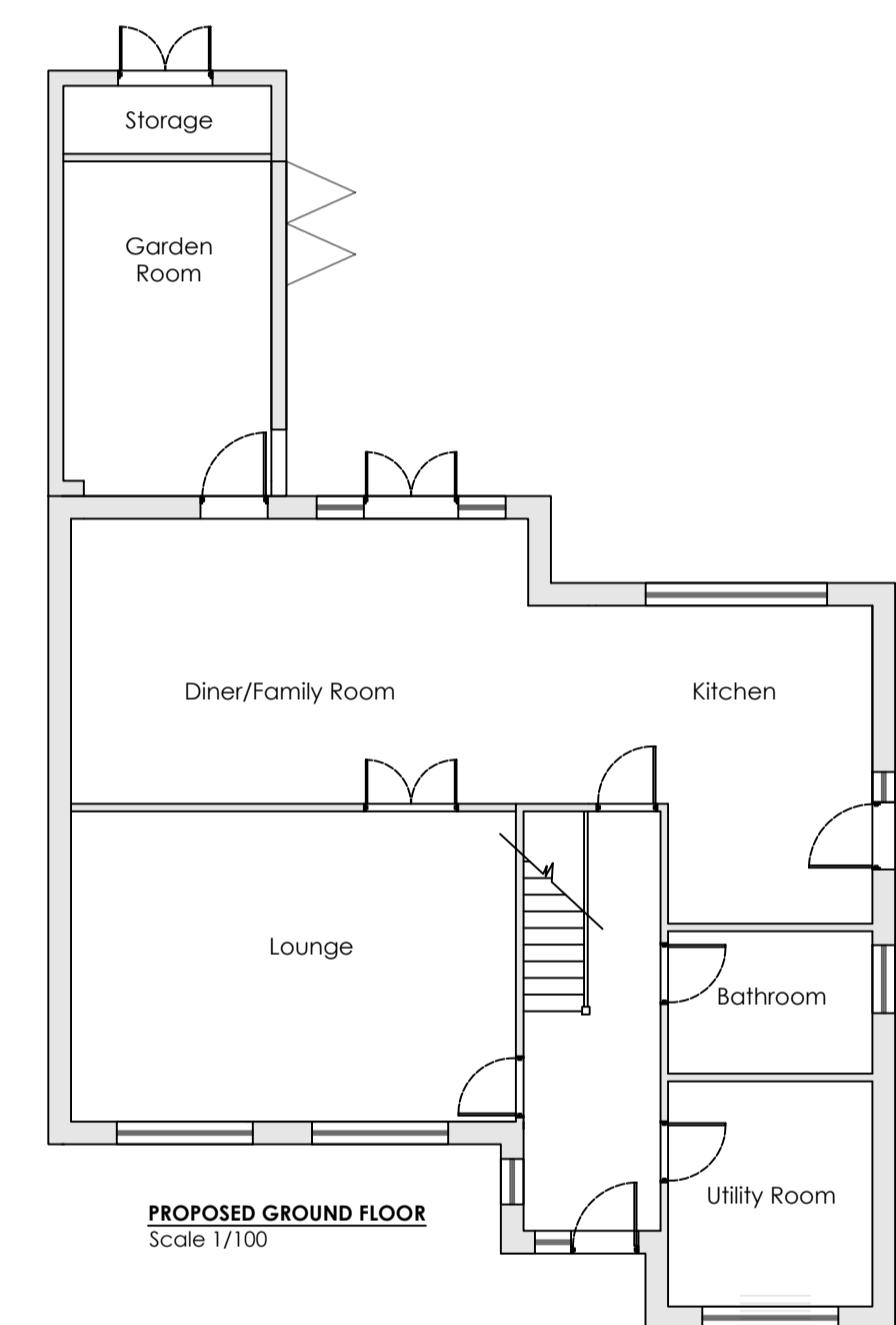

PROPOSED GROUND FLOOR
Scale 1/100

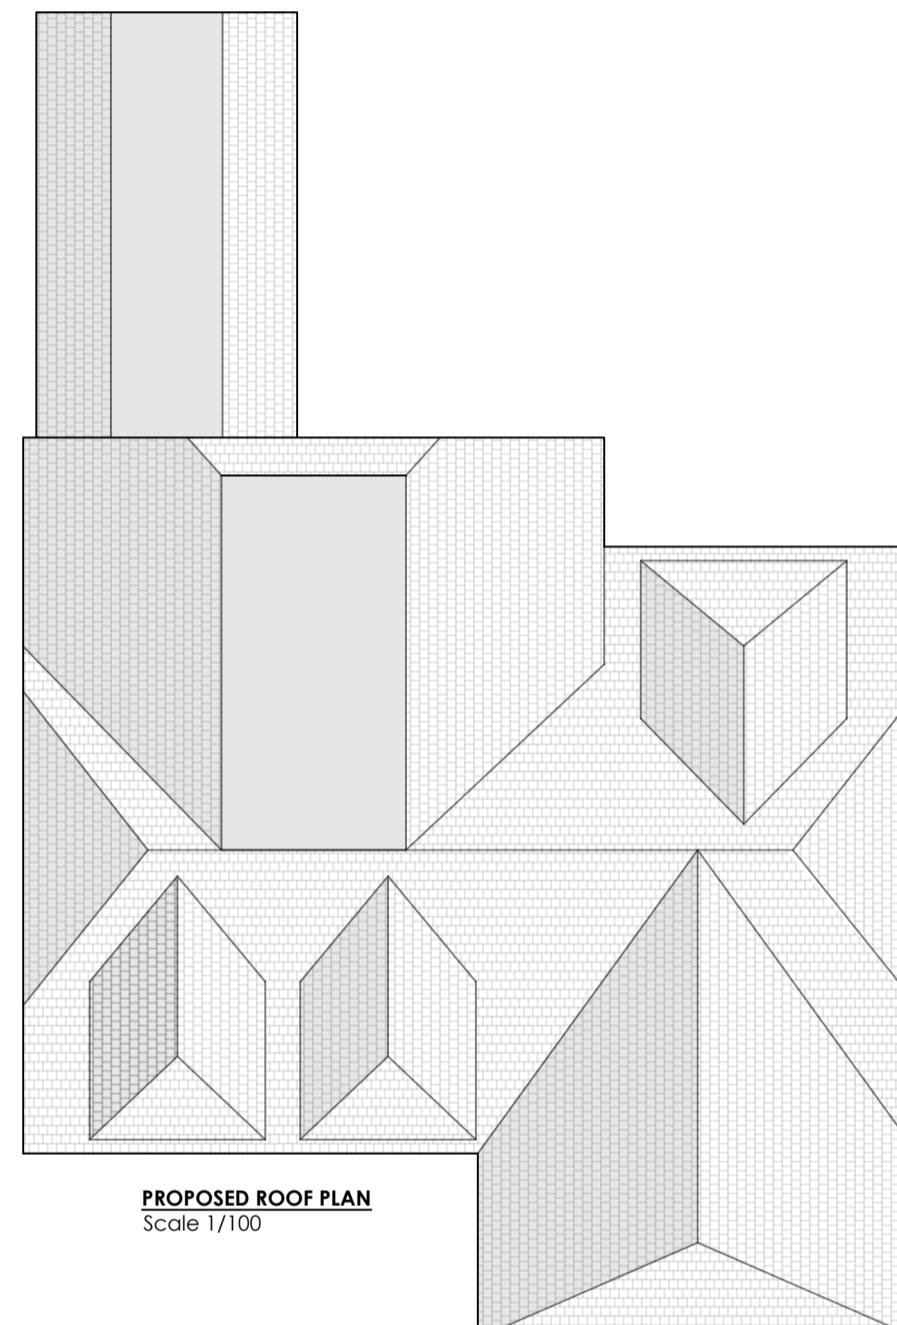

PROPOSED ROOF PLAN
Scale 1/100

Notes:

STATUS: PLANNING			

SITE ADDRESS: 31A Coutts Avenue Shorne Gravesend DA12 3HJ			
---	--	--	--

CLIENT: Mr & Mrs Parfett			
ARCHITECT: PrecisionTech			

SITE:			
TITLE: Proposed Elevations/Floor Plans			
SCALE AT A1: 1:100	DATE: 05/09/25	DRAWN: JK	CHECKED: JK
PROJECT NO: 01/002	DRAWING NO: 01/002	REVISION: E	

