




Building S - Floor Plan
1:100 @ A1

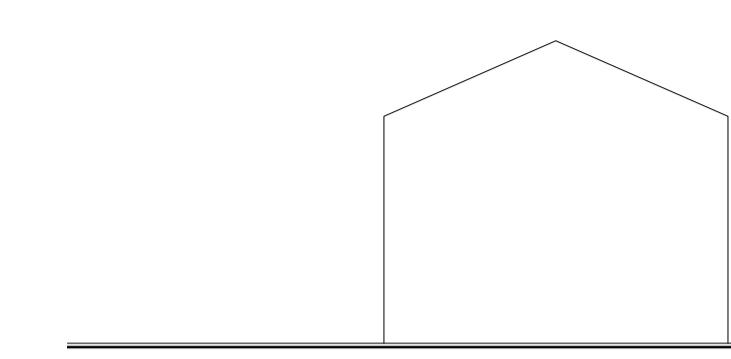


Front Elevation
1:100 @ A1

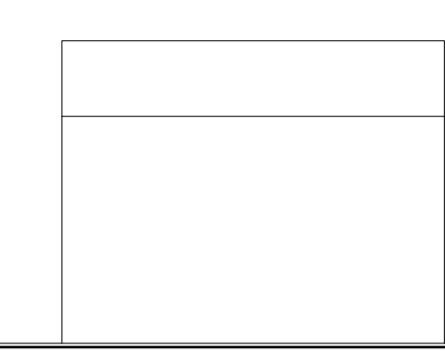


Side Elevation
1:100 @ A1

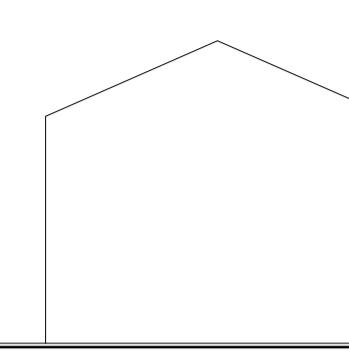

Rear Elevation
1:100 @ A1

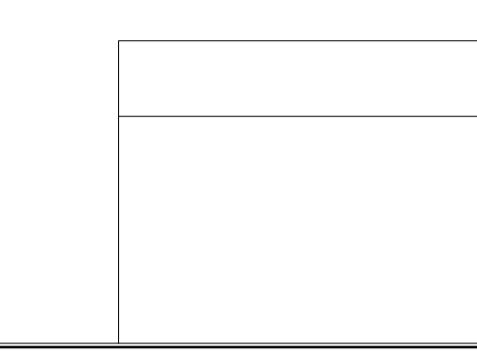


Side Elevation
1:100 @ A1

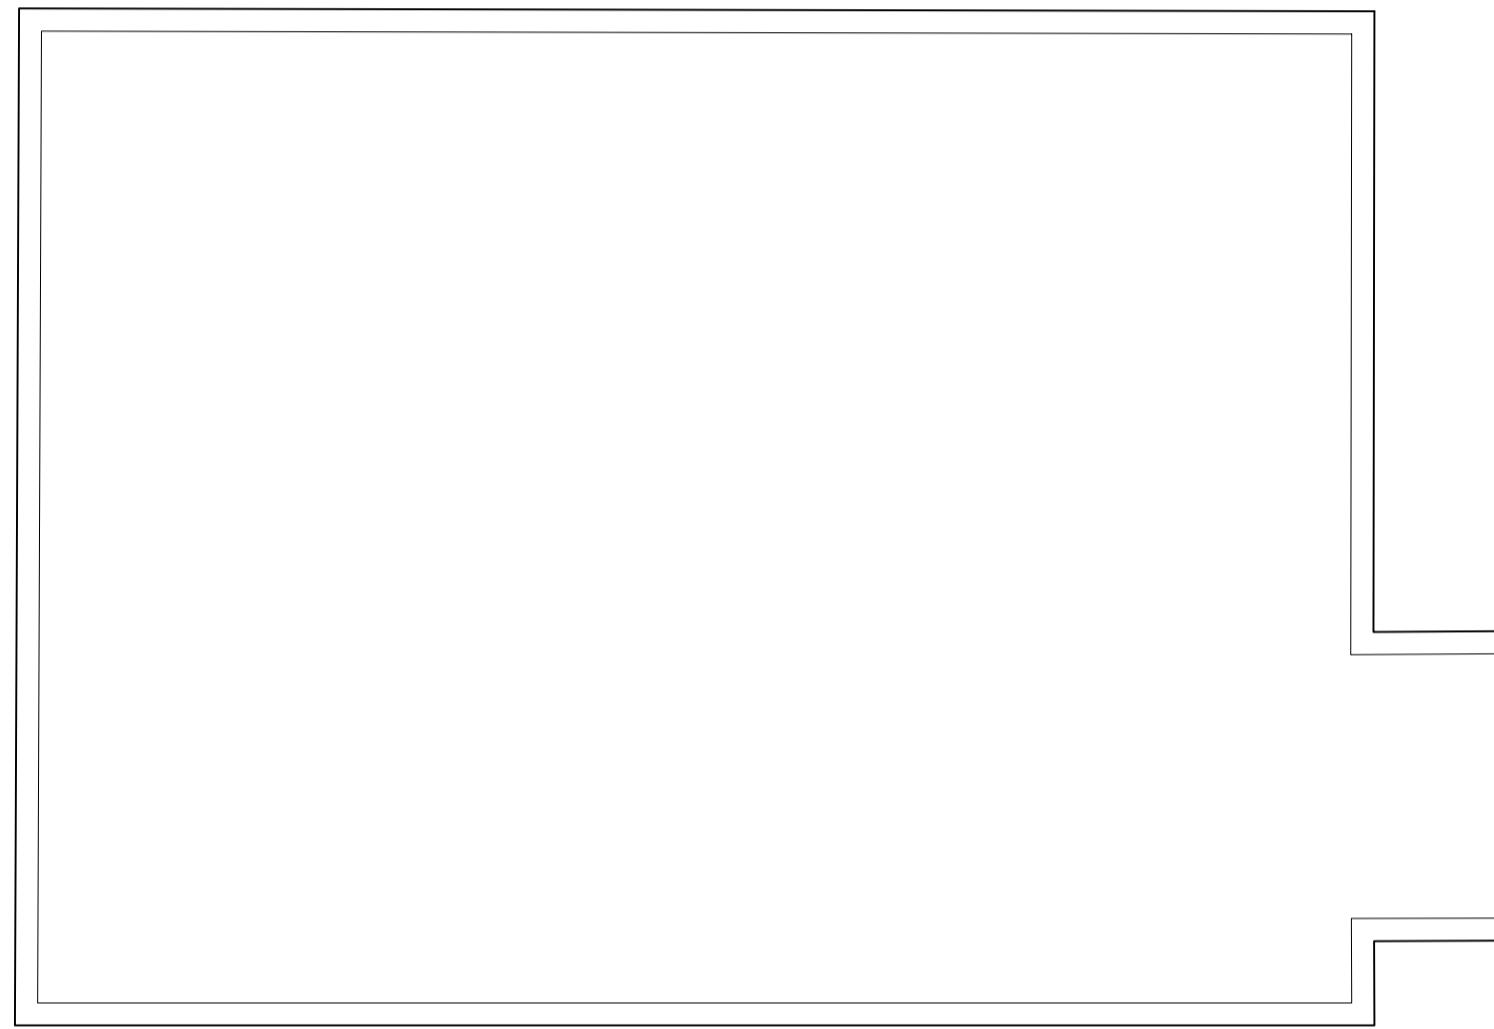


Building T - Floor Plan
1:100 @ A1




Front Elevation
1:100 @ A1

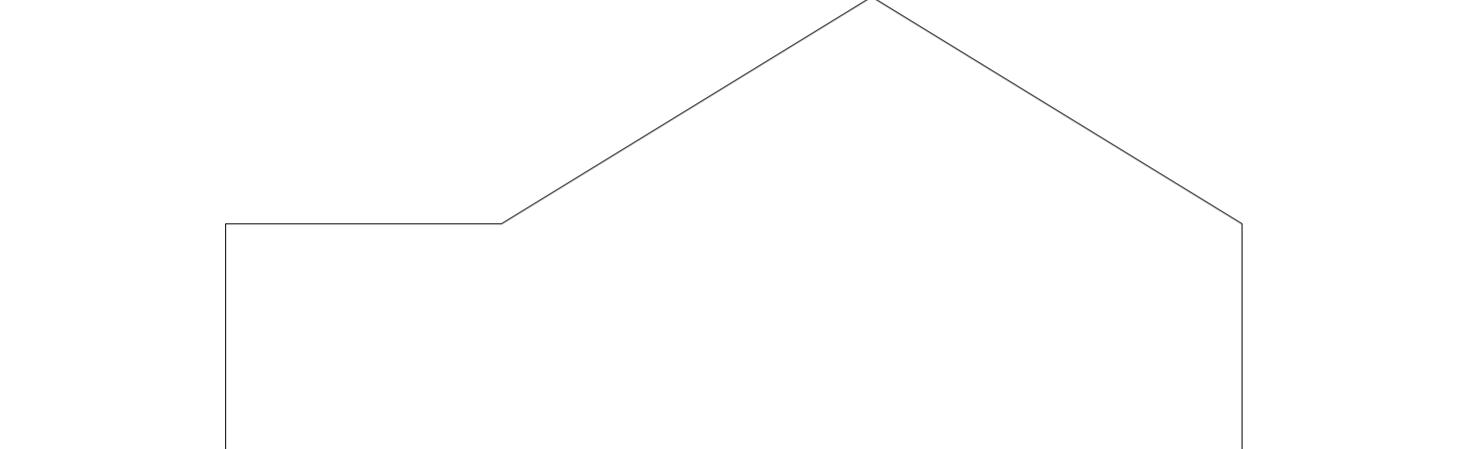


Side Elevation
1:100 @ A1

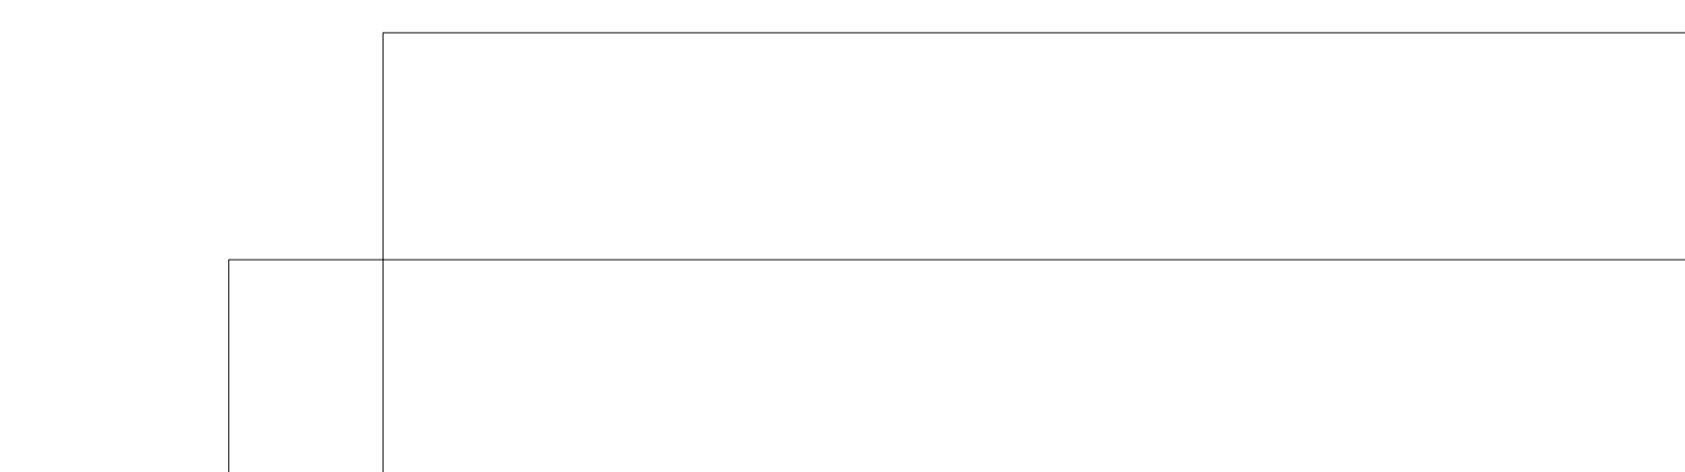

Front Elevation
1:100 @ A1

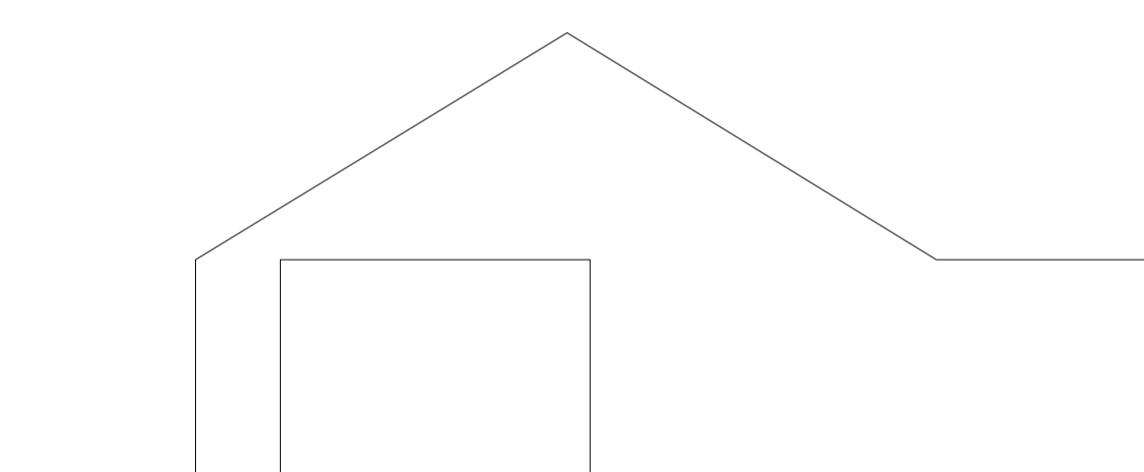


Side Elevation
1:100 @ A1

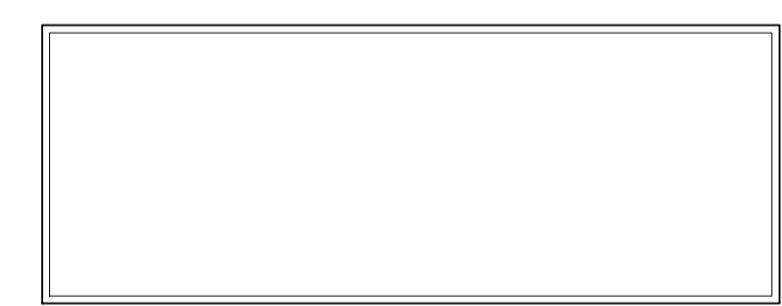

Building U - Floor Plan
1:100 @ A1



Front Elevation
1:100 @ A1

 


Side Elevation
1:100 @ A1



Rear Elevation
1:100 @ A1



Side Elevation
1:100 @ A1

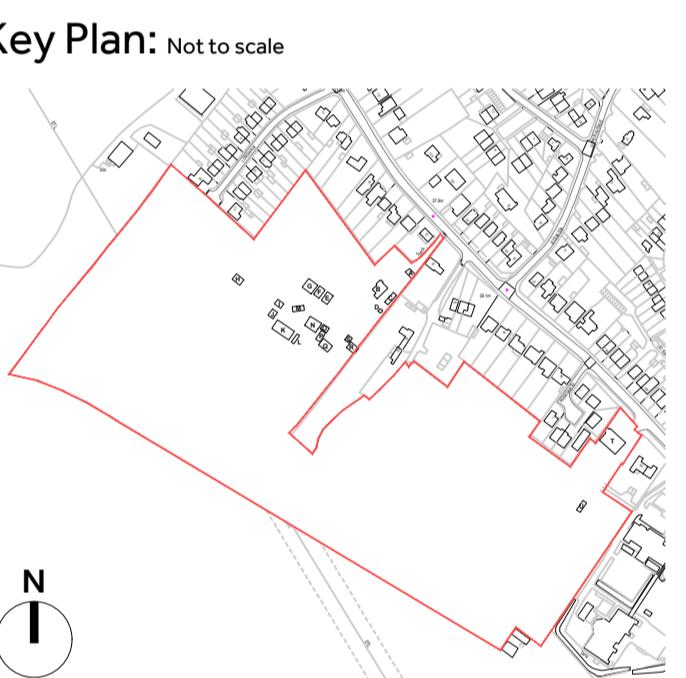


Project Title
Proposed Residential Development
Istead Rise

Drawing Description
As Existing Building & Elevations
Sheet 5 of 5

Scale
1:100 @ A1
Drawn by
JS
Date
August 25
Checked by
TWM

CLAGUE ARCHITECTS
 62 Burgate, Canterbury
 Kent CT1 2BH
 01227 762060
 1 Kinsbourne Court, Luton Road,
 Harpenden, Hertfordshire AL5 3BL
 01582 765102
 8, Disney Street
 London SE1 1JF
 0203 597 6112
 CANTERBURY LONDON HARPENDEN

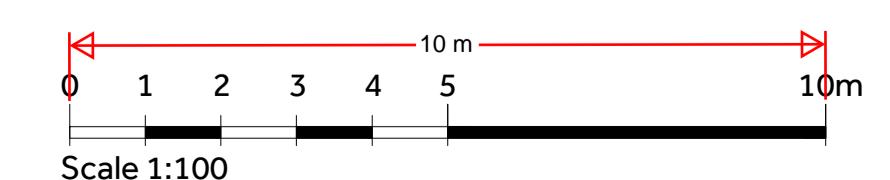

Drawing Number
22628B / 09
Revision