


All drawing measurements are approximate.

Note: all load-bearing walls are assumed. Subject to on site inspection and open up works by chosen contractor.

Note: all garden and neighboring property ground levels are approximate. Subject to on site inspection by chosen contractor.

Note: The neighboring property have not been surveyed.

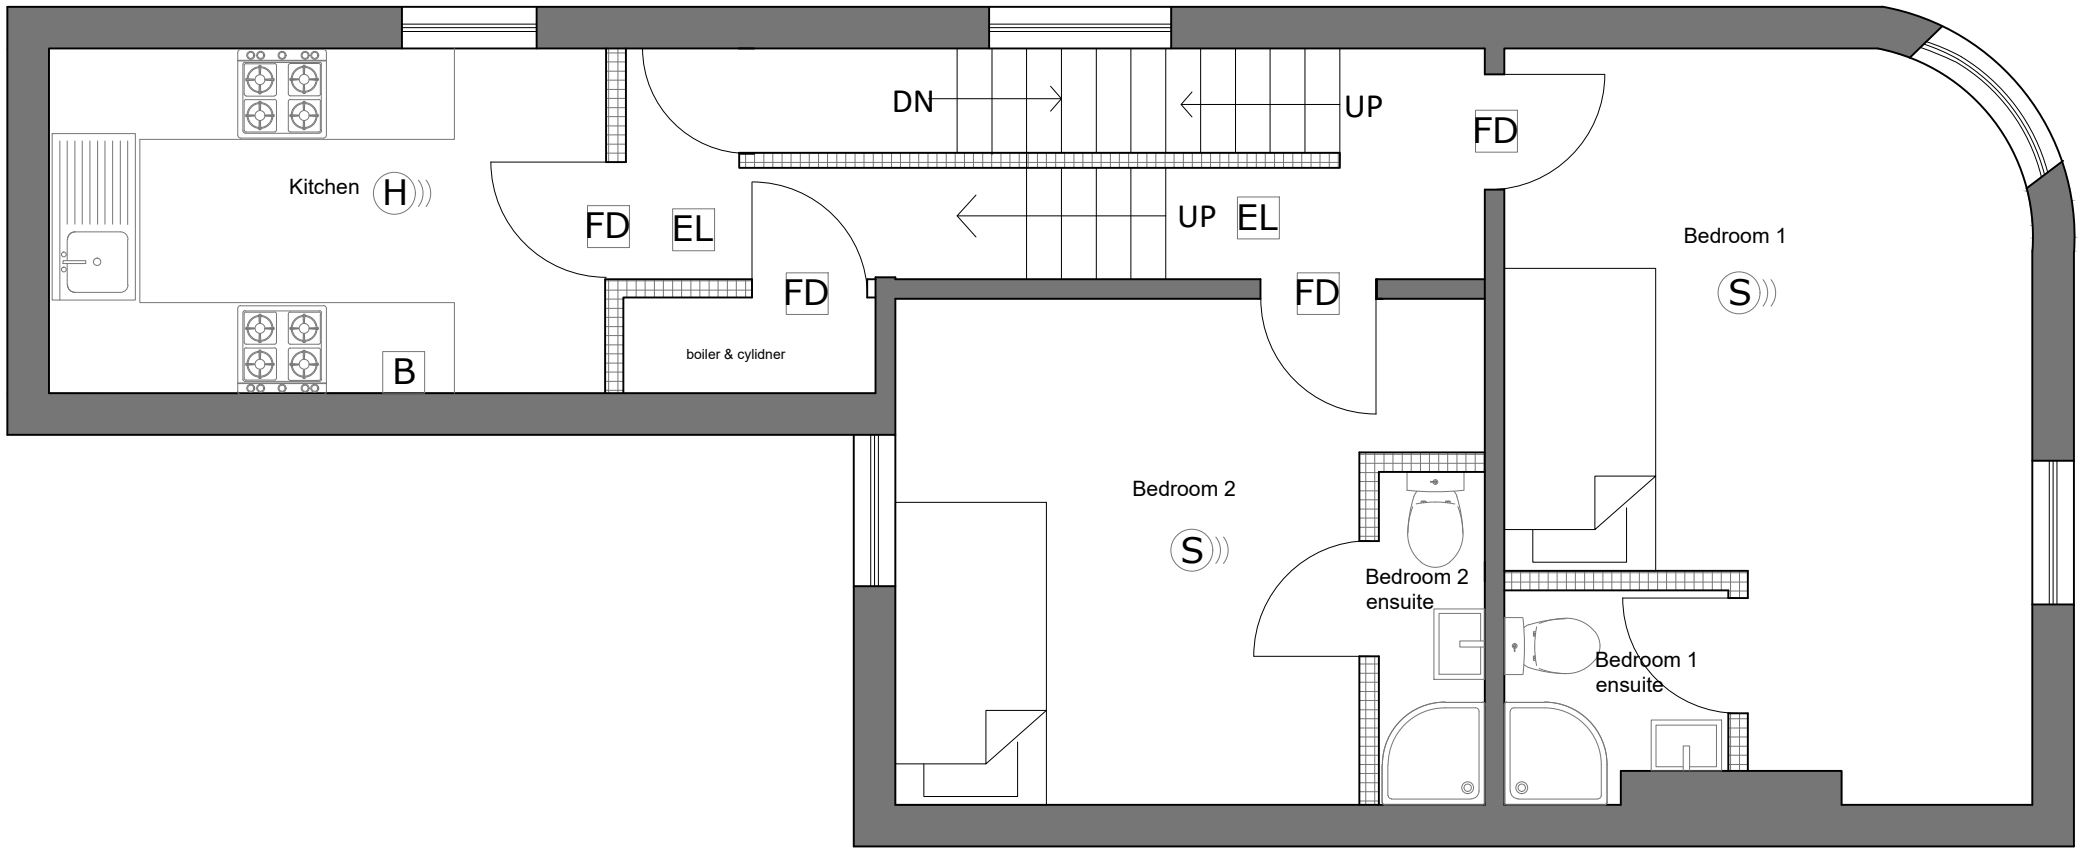

First Floor Plan

- KEY
- (S)) - Combined smoke detector & sounder
 - (H)) - Combined heat detector & sounder
 - B - Fire blanket
 - EL - Emergency lighting unit
 - FD - Fire door
 - P - Dry powder fire extinguisher



Drawing Number	Rev	Project Number	Date	Sheet By	Checked By	Scale @ Size	Status	Drawing Title	Job Name	Client Name	REV DESCRIPTION	INITIALS/	© THIS DRAWING AND CAD DATA THEREIN IS PROTECTED BY COPYRIGHT AND MUST NOT BE COPIED OR REPRODUCED WITHOUT THE WRITTEN CONSENT OF THE CONSULTANT. NO DIMENSIONS ARE TO BE SCALED FROM THIS DRAWING. USE FIGURED DIMENSIONS ONLY. ALL DIMENSIONS AND SIZES ARE TO BE CHECKED ON SITE AND ANY DISCREPANCIES REPORTED TO THE CONSULTANT PRIOR TO INITIATION OF ANY WORKS.	4th Floor, The Universal Building 364-366 Kensington High St London, W14 8NS
02		01-2407-120	19/07/24	UP	DG	1:50@ A3	C4 HMO	Proposed First Floor	19 Edwin St, Gravesend DA12 1ED	Aaron	www.gogo-studio.com info@gogo-studio.com 020 3900 3589			