



PROPOSED GROUND FLOOR PLAN

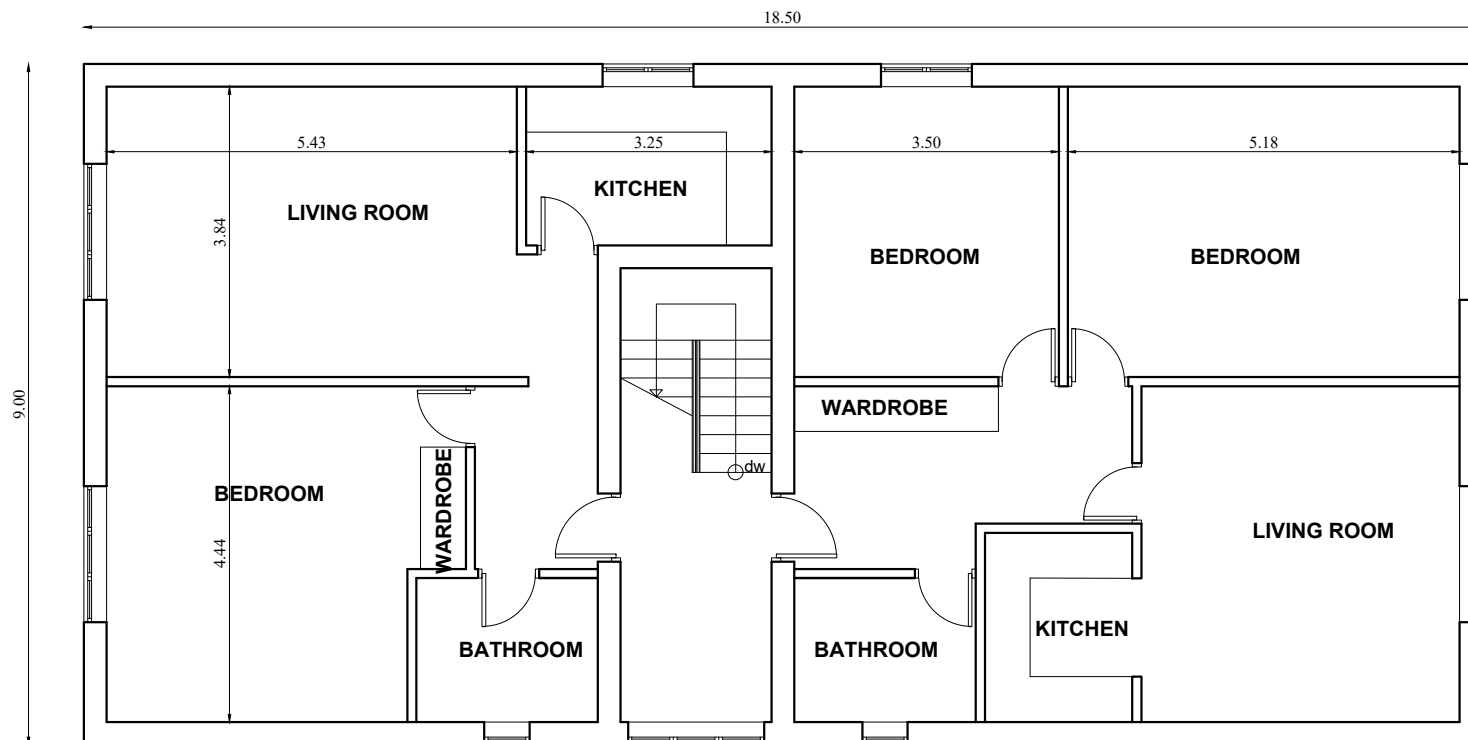

PROPOSED FIRST FLOOR PLAN

MATCHING MATERIALS TO BE USED FOR FLATS.
FLATS TO BE TILE HUNG WITH MATERIALS
TO MATCH EXISTING.
ALL DIMENSIONS IN MILLIMETERS & TO BE CHECKED ON SITE
PRIOR TO COMMENCEMENT OF ANY BUILDING WORKS.
FOR EXTENSION TO HABITABLE ROOF SPACE INVOLVING DEMOLITION
OF EXISTING SIDE ELEMENT.
THIS DRAWING IS THE COPYRIGHT OF REHAL PLANNING.
IT MUST NOT BE COPIED OR REPRODUCED OR USED IN ANY WAY
WITHOUT WRITTEN PERMISSIONFROM REHAL PLANNING

 

P: +44 7453 333775 E: enquiries@rehalplanning.co.uk			
Project 94 PIER ROAD, NORTHFLEET LONDON, DA11 9NA			
Drawing Title PROPOSED 4 FLATS			
Scale 1:100	Date 11/05/25	Drawn By NC	Checked REH
Drawing Number D01			Revision