


WILLIAM STREET

PARROCK STREET

CLARENCE PLACE

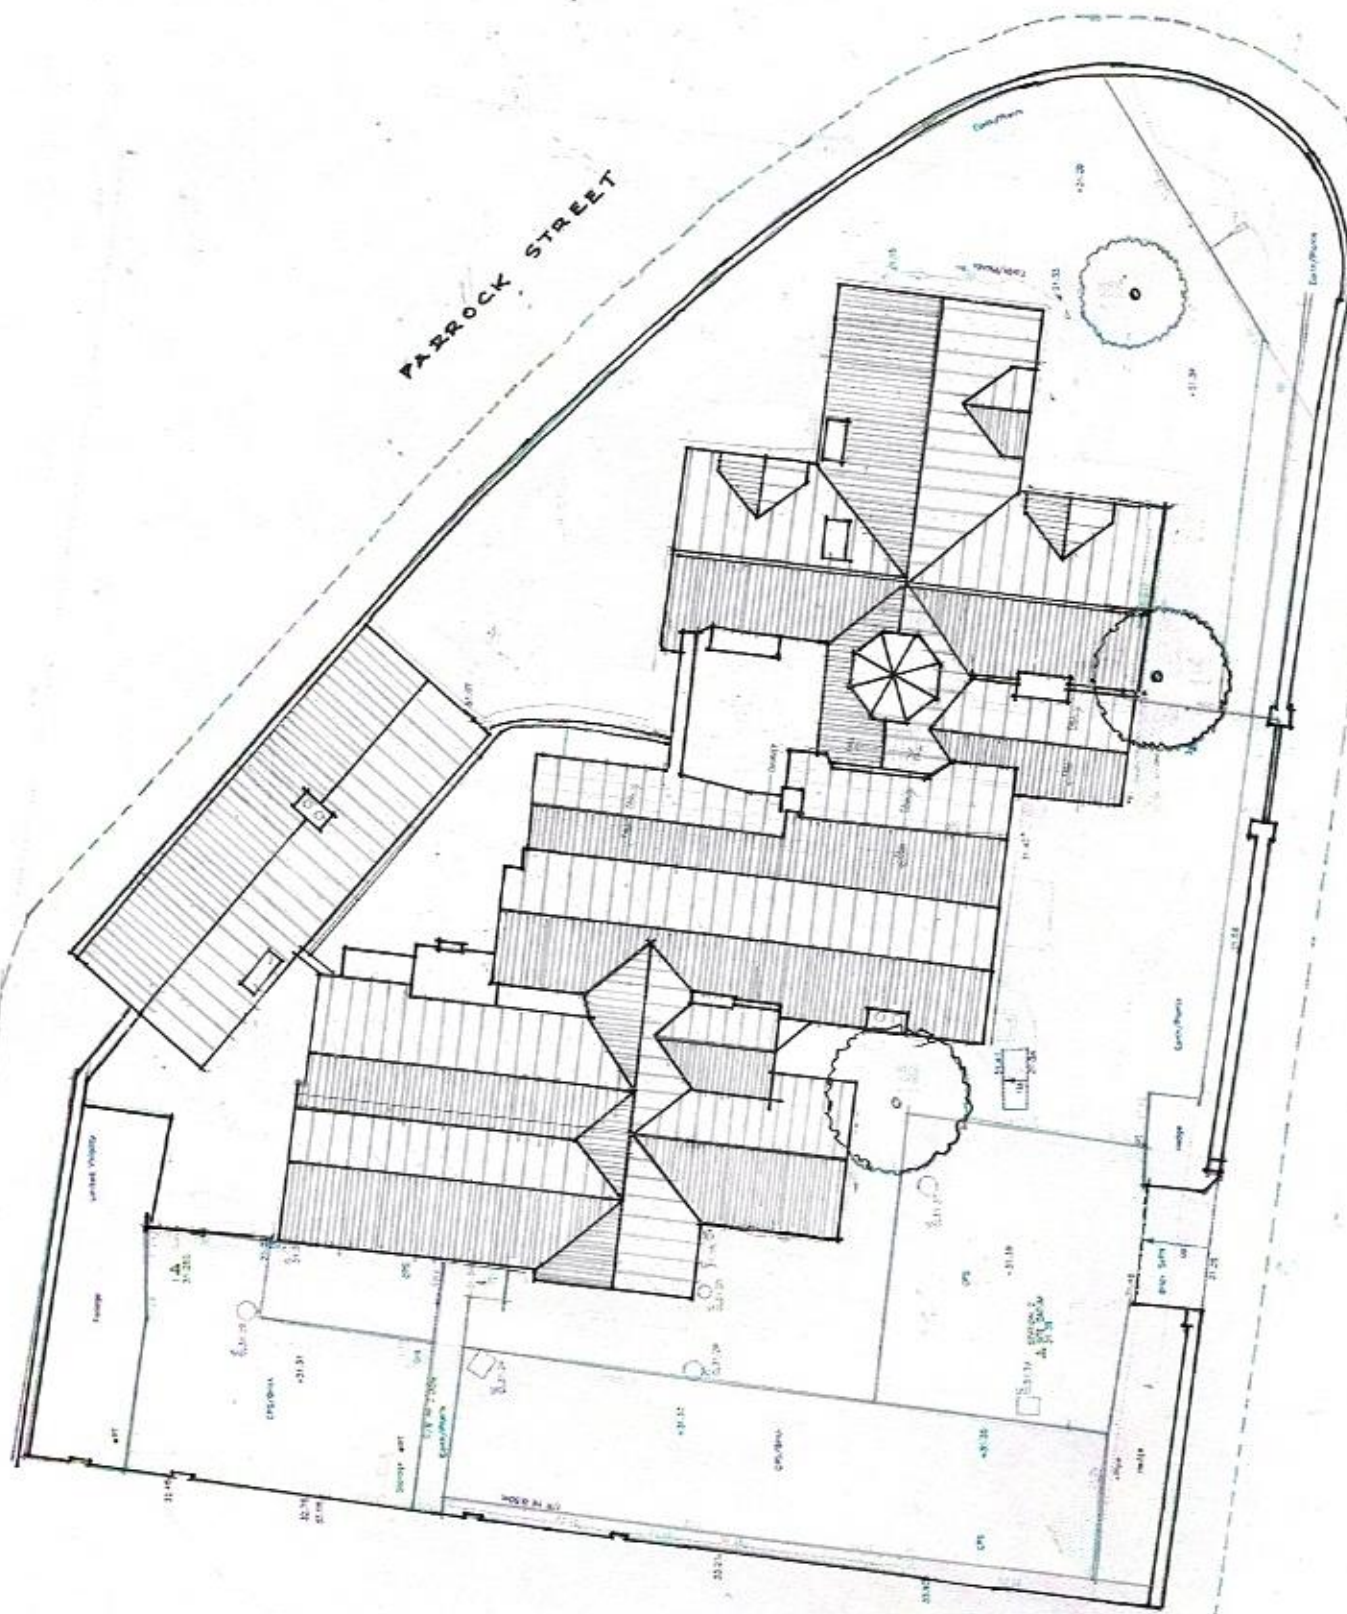

scale 1:200 @ A3



3019-02 site + roof plan as existing and as proposed

scale 1:200@A3

architectural	landscape	metrics	urban design	graphics	project services	SCALE	DRAWN	CHECKED	DATE	29 CLARENCE PLACE, Greavesend	30/01/02
1:200 @ A3 11 MAY 2025											
53/73 Development Consultants Planning + Design											

This drawing is copyright.
Figured dimensions take preference.
All dimensions to be checked on site
and any discrepancy or variation
reported before proceeding.