




Scale 1:50
10m
0 1 2 3 5 10m

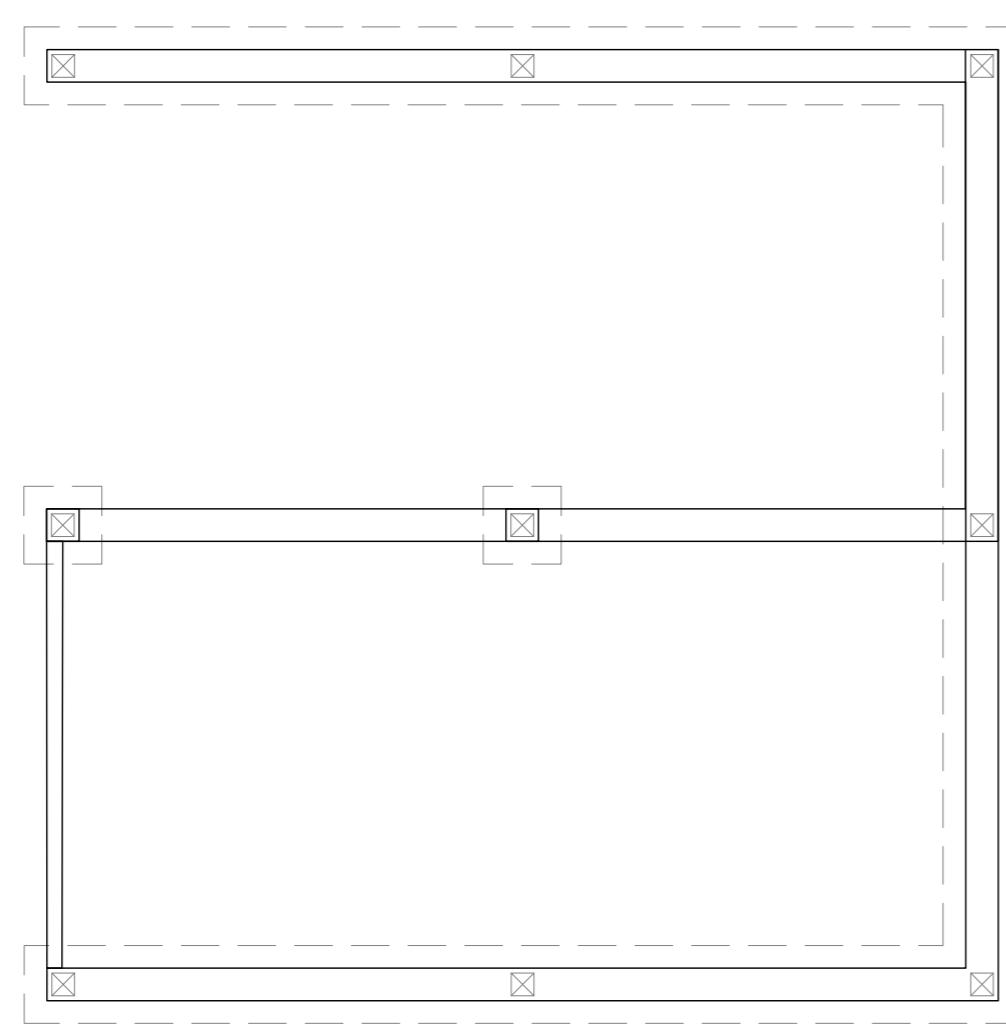


FRONT ELEVATION

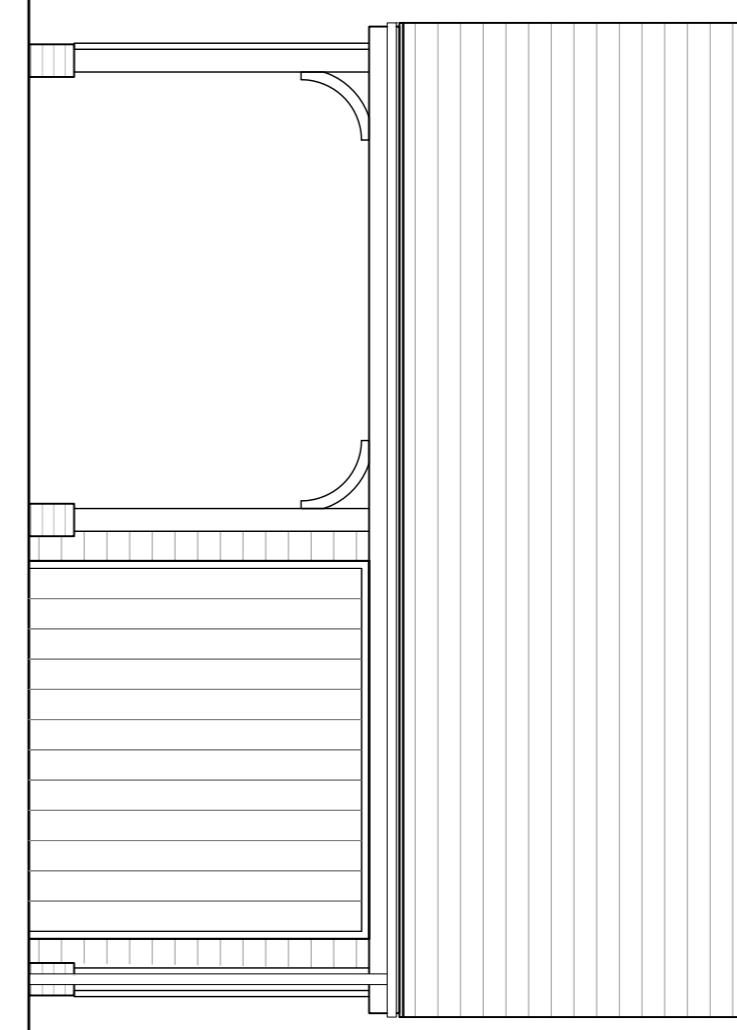


SIDE ELEVATION

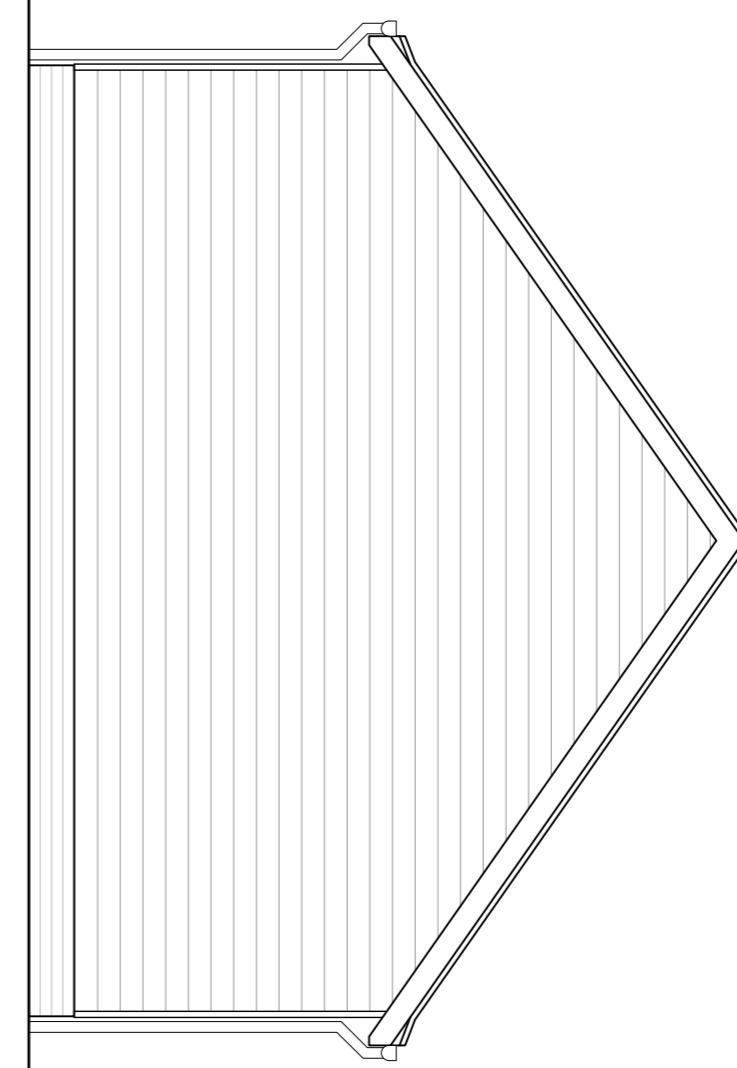


REAR ELEVATION

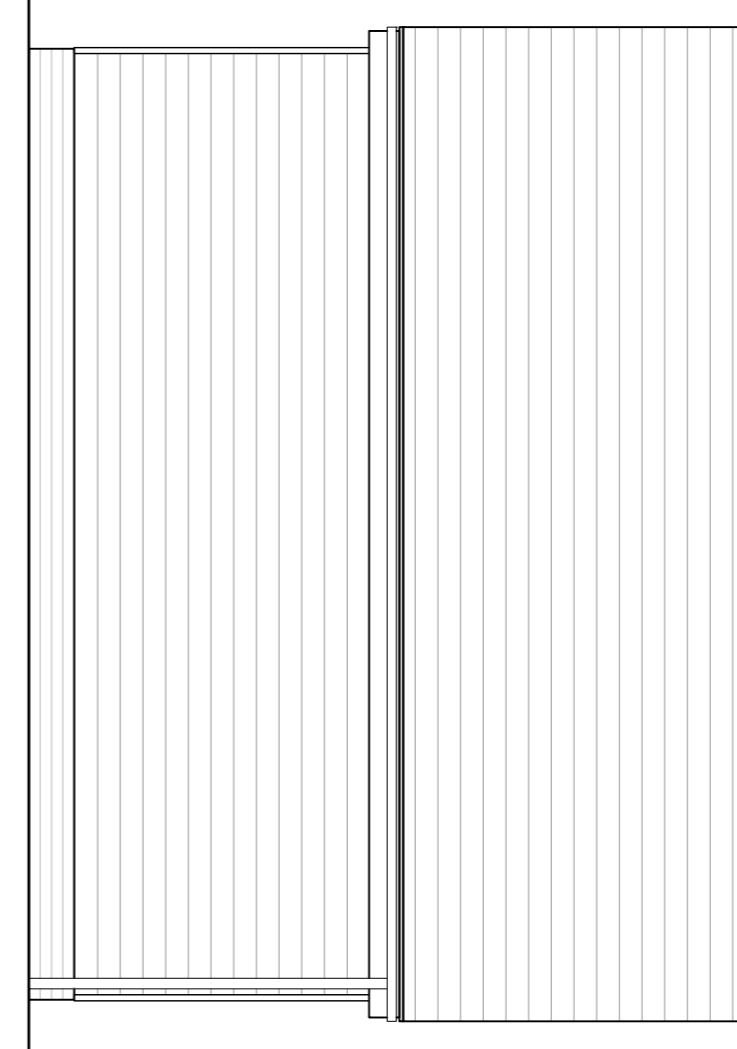

SIDE ELEVATION

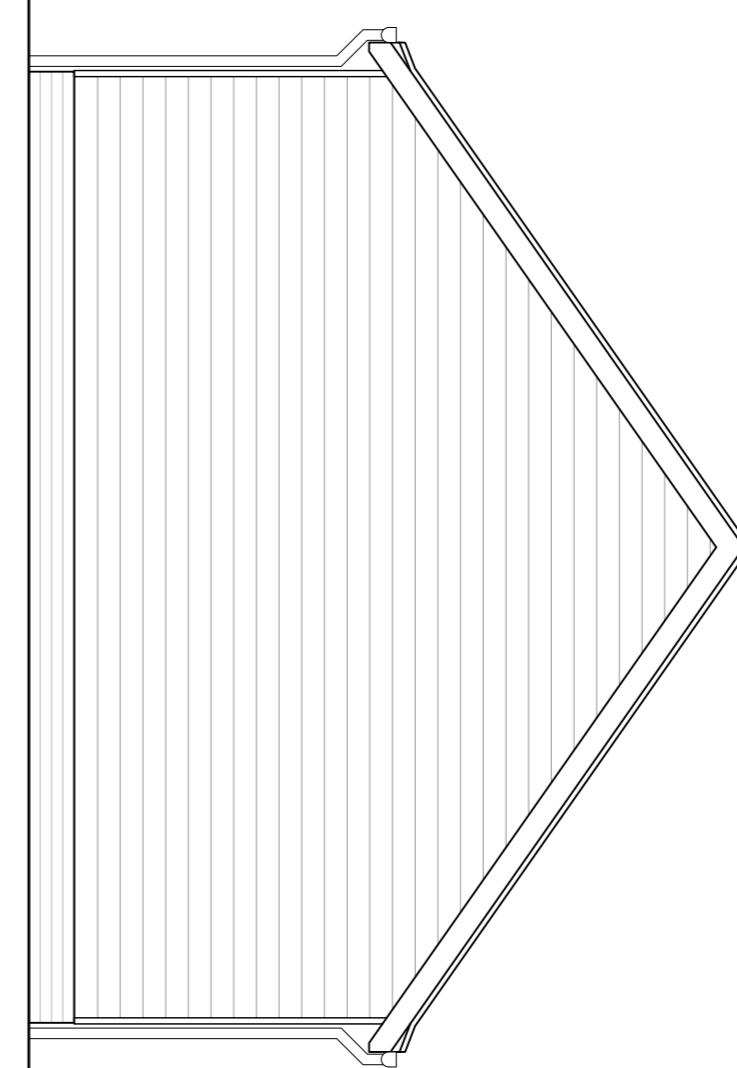

NOTES:
Report all discrepancies, errors and omissions.
Verify all dimensions on site before commencing any work on site or preparing shop drawings.
All materials, components and workmanship are to comply with the relevant British Standards. Codes of Practice, and appropriate manufacturers recommendations that from time to time shall apply.
For all specialist work, see relevant drawings.
Existing drawing survey carried out by others.
All dimensions, openings, levels etc to be checked on site prior to any construction work.
Drainage - All existing drainage runs including RWPs, SVPs, BGs etc to be confirmed on site. Existing Manholes including Invert and Cover levels to be confirmed.
Client and/or builder to confirm acceptance with relevant water board for Build Over consent or Mains Sewer.
BDK Design accept no responsibility for inaccuracies on drawings provided by others.
All Party Wall awards are the responsibility of the owner and we accept no liability for boundary inaccuracy.

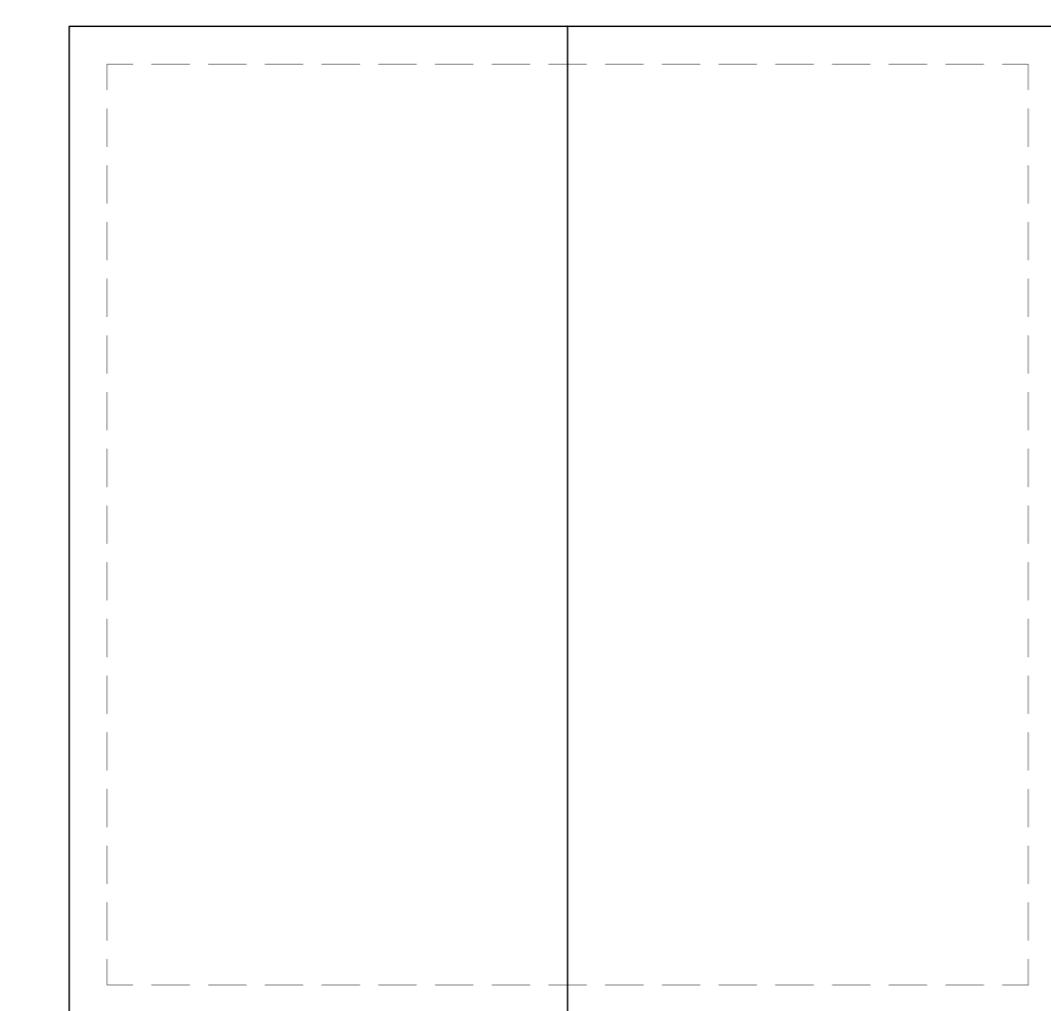

BDK
Design & Planning

PROJECT:	90 Downs Road Istead Rise Gravesend		
DESCRIPTION:	REV: <input type="text"/>	DATE: <input type="text"/>	BY: <input type="text"/>
STATUS:	e: info@bdk-design.com		
Proposed Garage Plans and Elevations			

SCALE AT:	AS SHOWN	DATE:	REVISION:
PROJECT NO:	90-DRG	Mar 2025	BK
DRAWING NO:	90-DRG-003		A