



1 Existing Basement
1 : 100

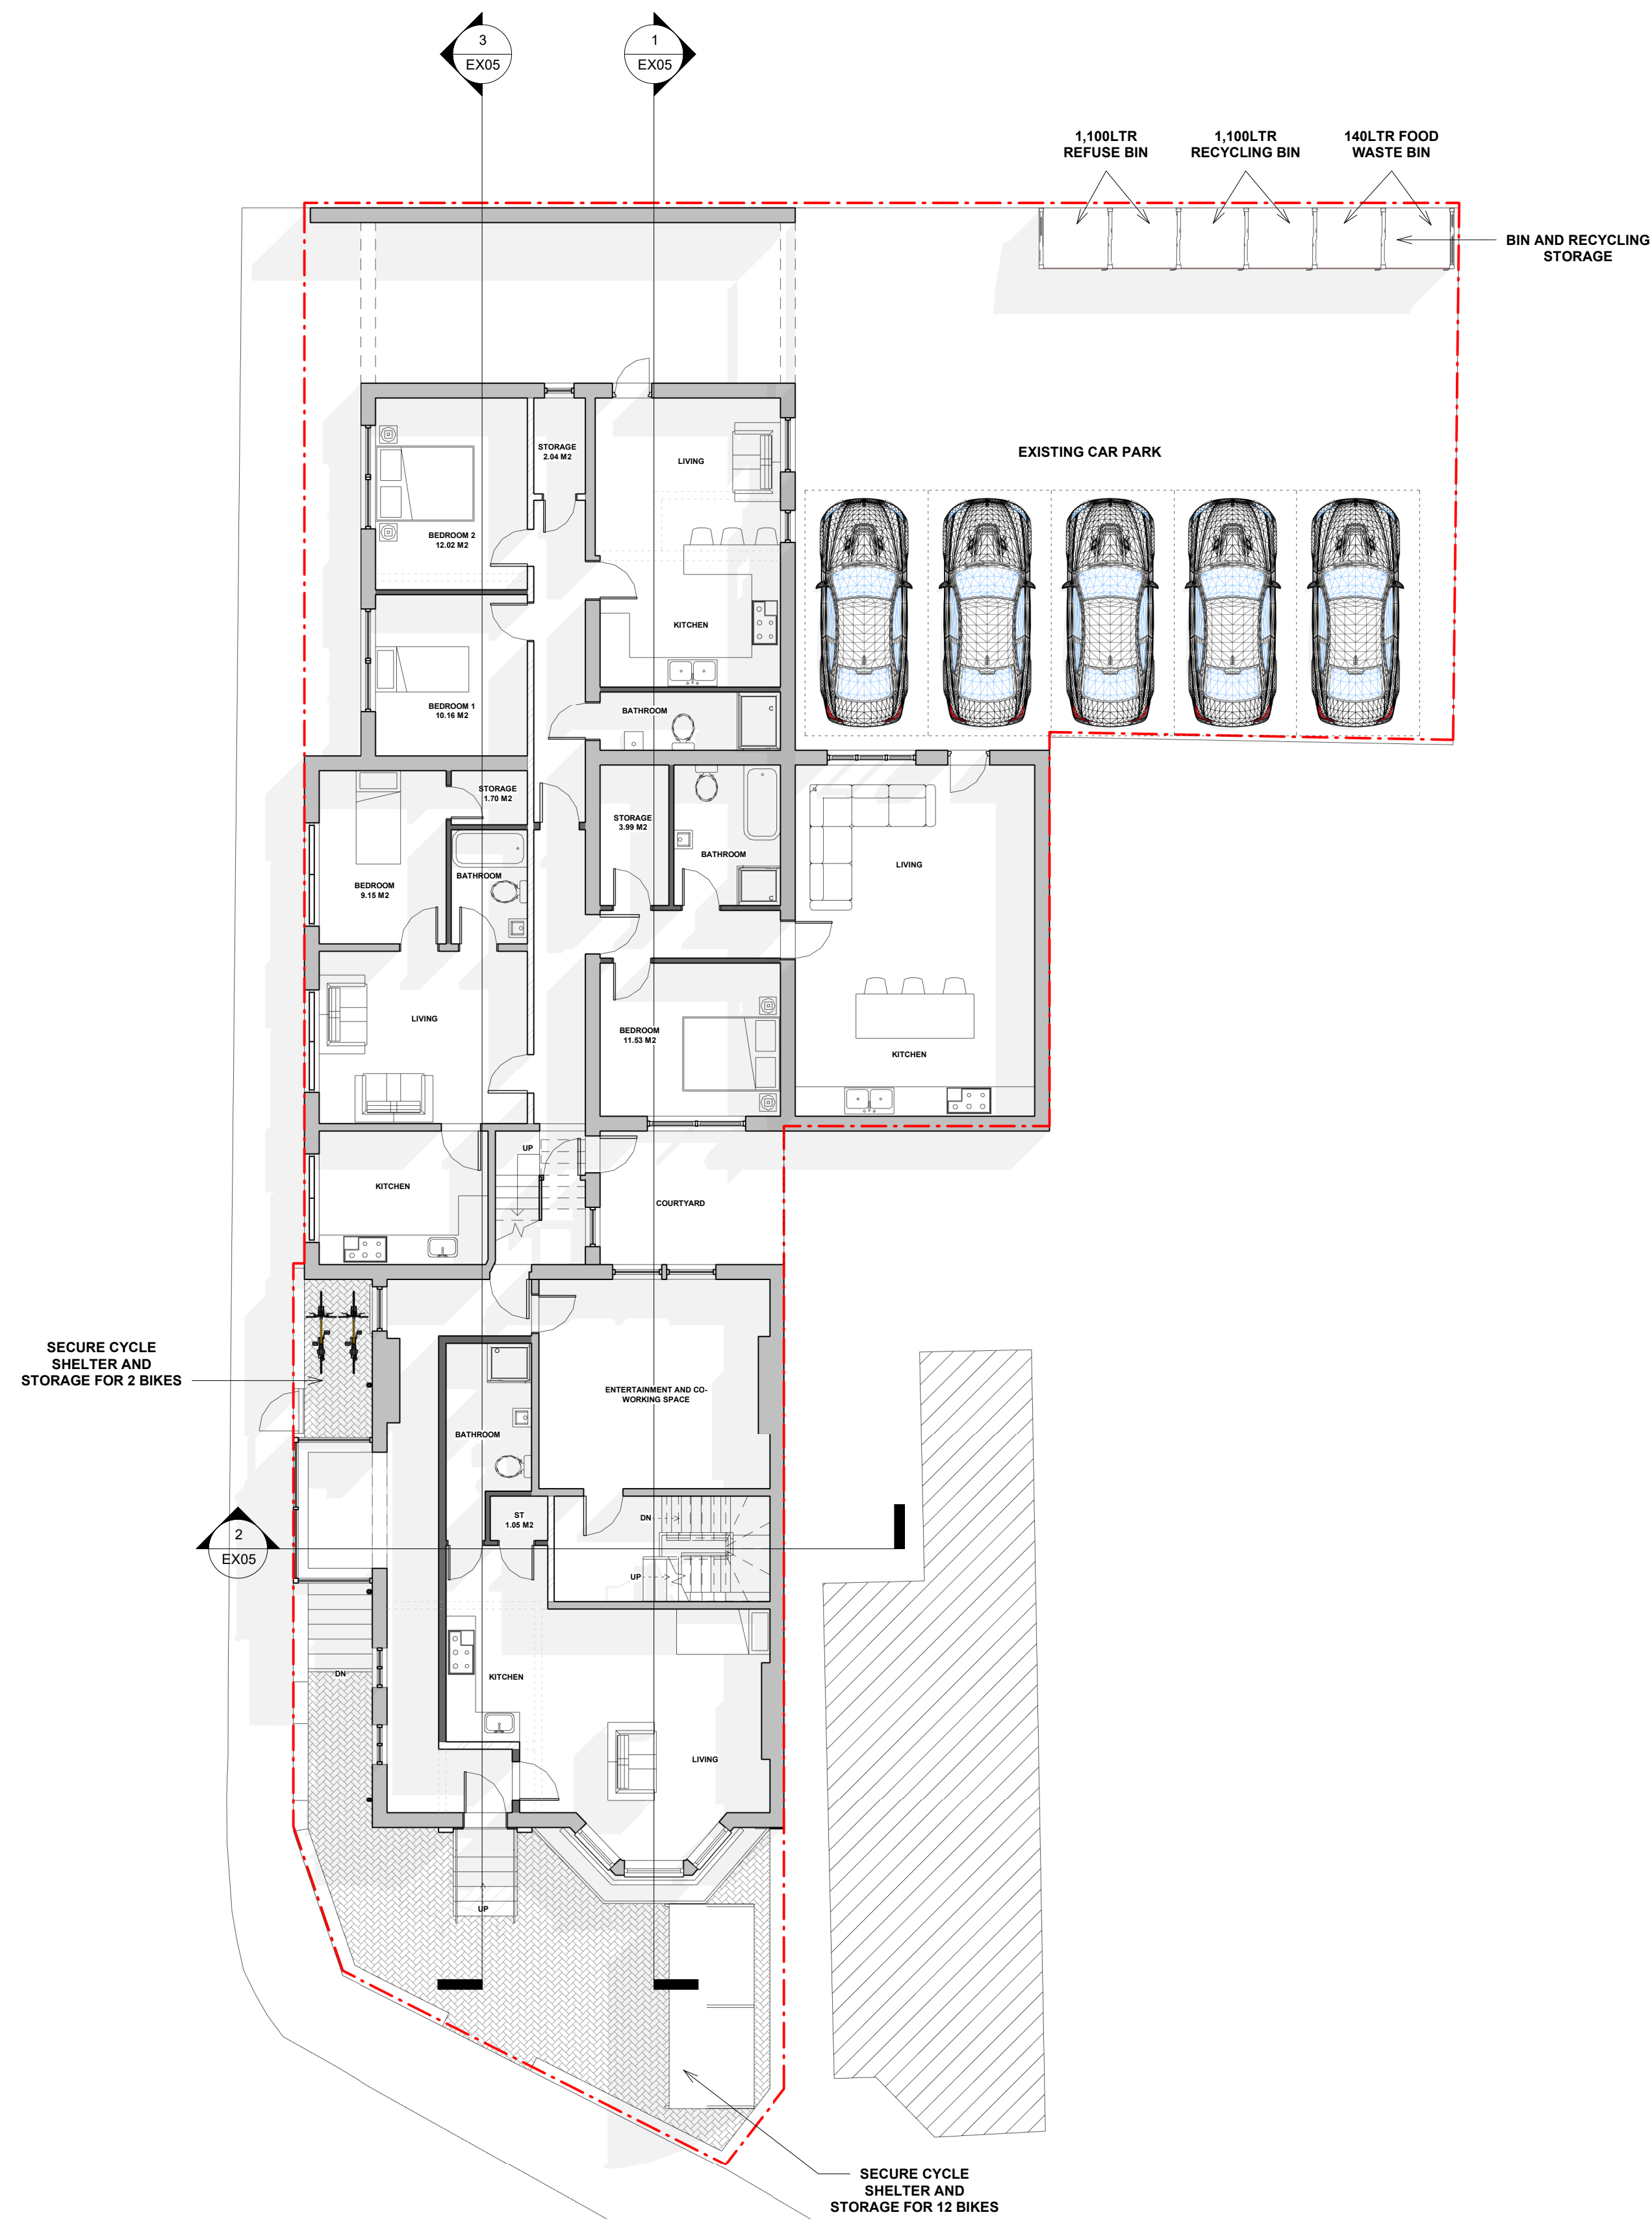

2 Existing Ground Floor
1 : 100

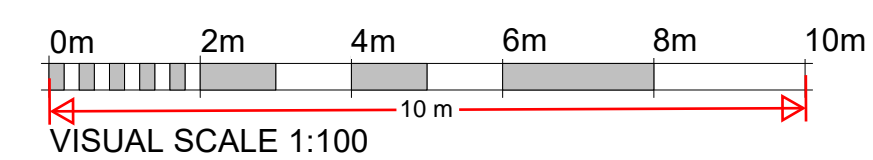

EXISTING WALL		PROPOSED WALL	
BOUNDARY LINE		FLOOR TO CEILING HEIGHT	
PROJECT Existing			
ADDRESS 7 Wrotham Rd, Gravesend DA11 0PD			
CLIENT NAME			
PROJECT STATUS Planning			
SHEET N. EX01		DRAWING TITLE Existing Basement & Ground Floor Plans	
DESIGNED BY GOPLANS		DRAWN BY SD	
DATE 07/11/2023		CHECKED BY GOPLANS	
		SCALE As Indicated @ A1	
All dimensions to be cross-checked on site prior to completing drawings for a party wall process, ordering and/or structural purposes.			