


SECOND FLOOR PLAN  
(1:100)

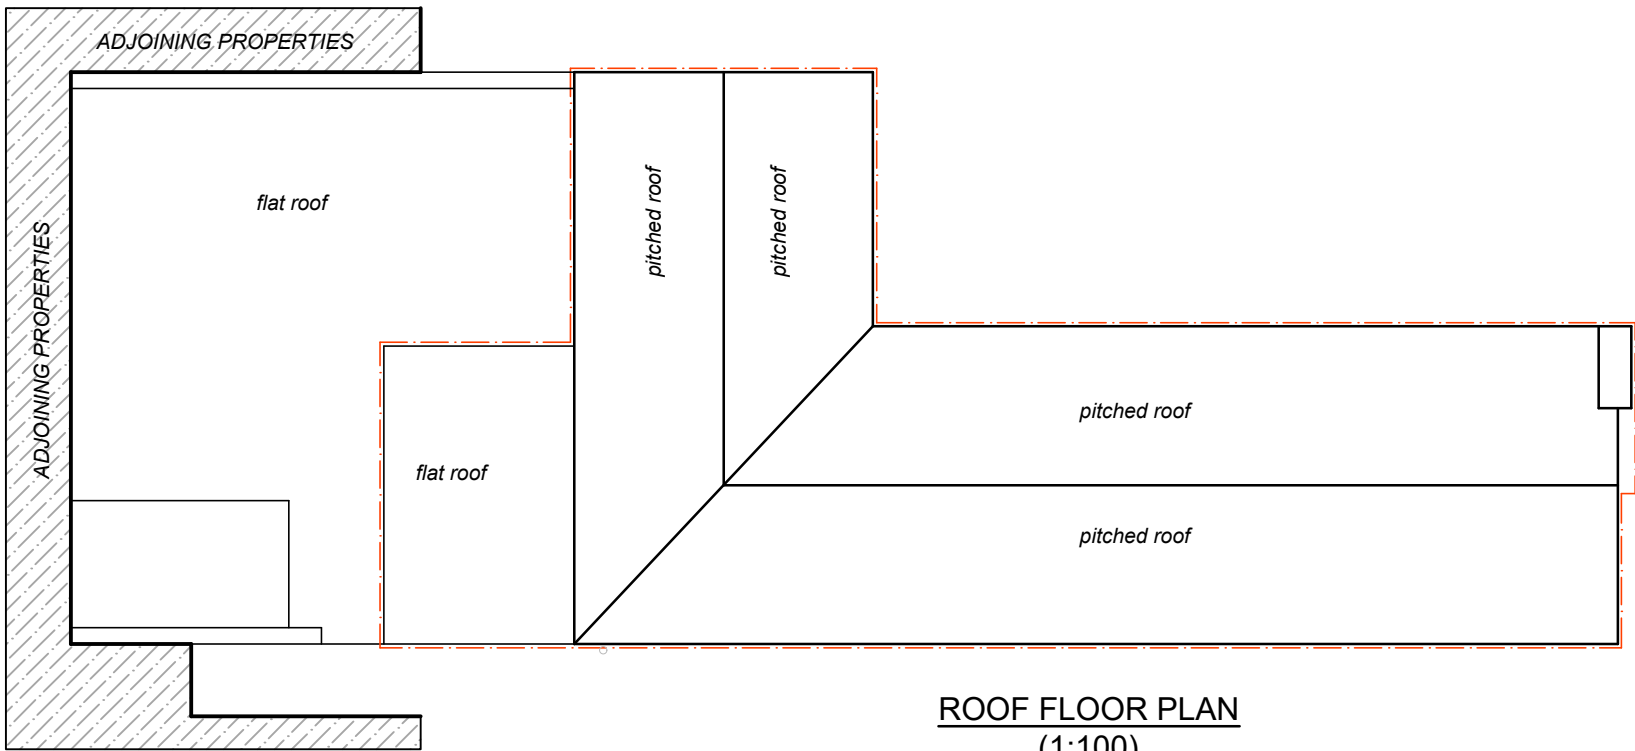


ROOF FLOOR PLAN  
(1:100)


LEGEND



SITE BOUNDARY

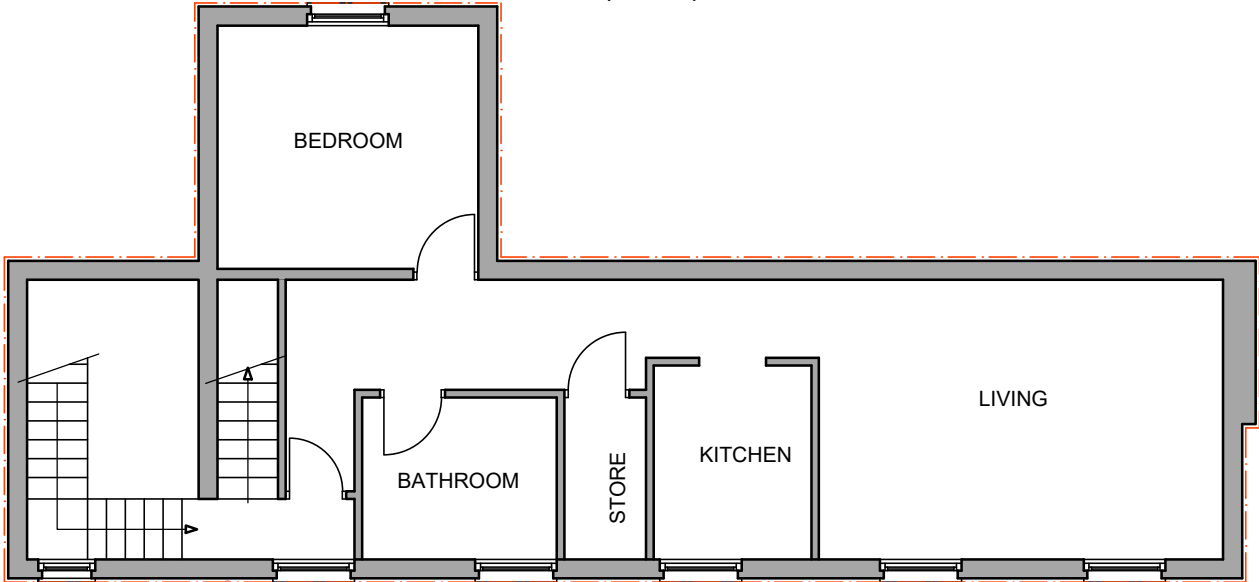


FIRST FLOOR PLAN  
(1:100)

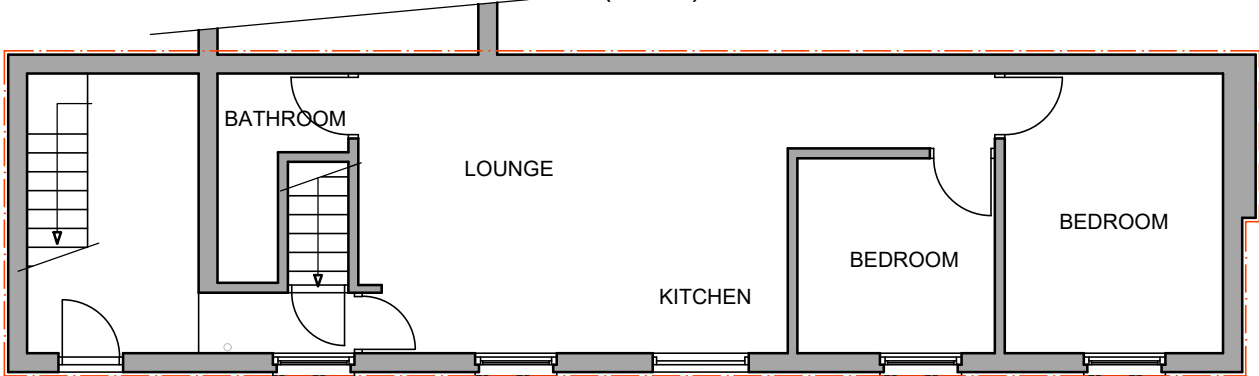

GROUND FLOOR PLAN  
(1:100)



BASEMENT FLOOR PLAN  
(1:100)

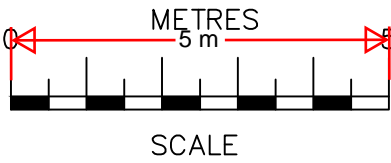

SCALE BAR @ 1:100

Date	No	Revision
<b>Penfold Project Services</b>		
Epmarket, Wrotham Road, Meopham, Kent, DA13 0JH Telephone: 01474 816690 e-mail: apenfold448@btinternet.com		
Job Title:	22A HIGH STREET GRAVESEND KENT DA11 0BA	
Dwg Title:	PLANS & ELEVATIONS AS EXISTING	
Scale:	1:100 @ A2	
Dwg No.:	01	
Date:	May 2021	