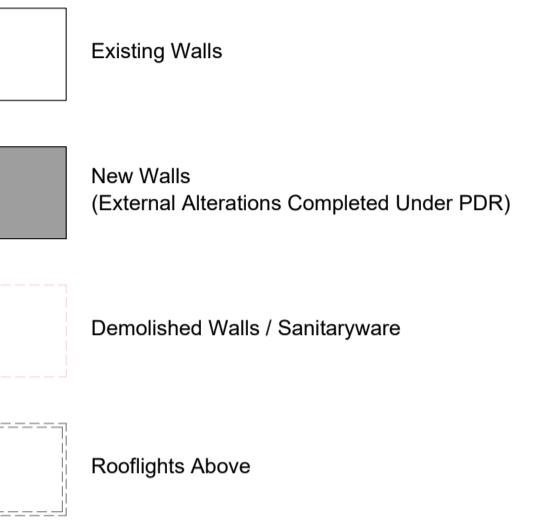


Disclaimer

Adjacent Properties and boundaries are shown for illustrative purposes only and not necessarily accurate, other than stated. Areas shown are approximate and should be verified before forming the basis of a decision. Do not scale other than for Planning purposes. All dimensions must be checked by the contractor before commencing work on site. No deviation from this drawing will be permitted without prior written consent of the architect. The copyright of this drawing remains with HMO Designers and may not be reproduced in any form without prior written consent.

Notes


Drawing based on survey information by others and subject to planning, building regulation and other statutory approvals.

Drawing Key**FRONT ELEVATION**

SCALE 1:50

REAR ELEVATION

SCALE 1:50

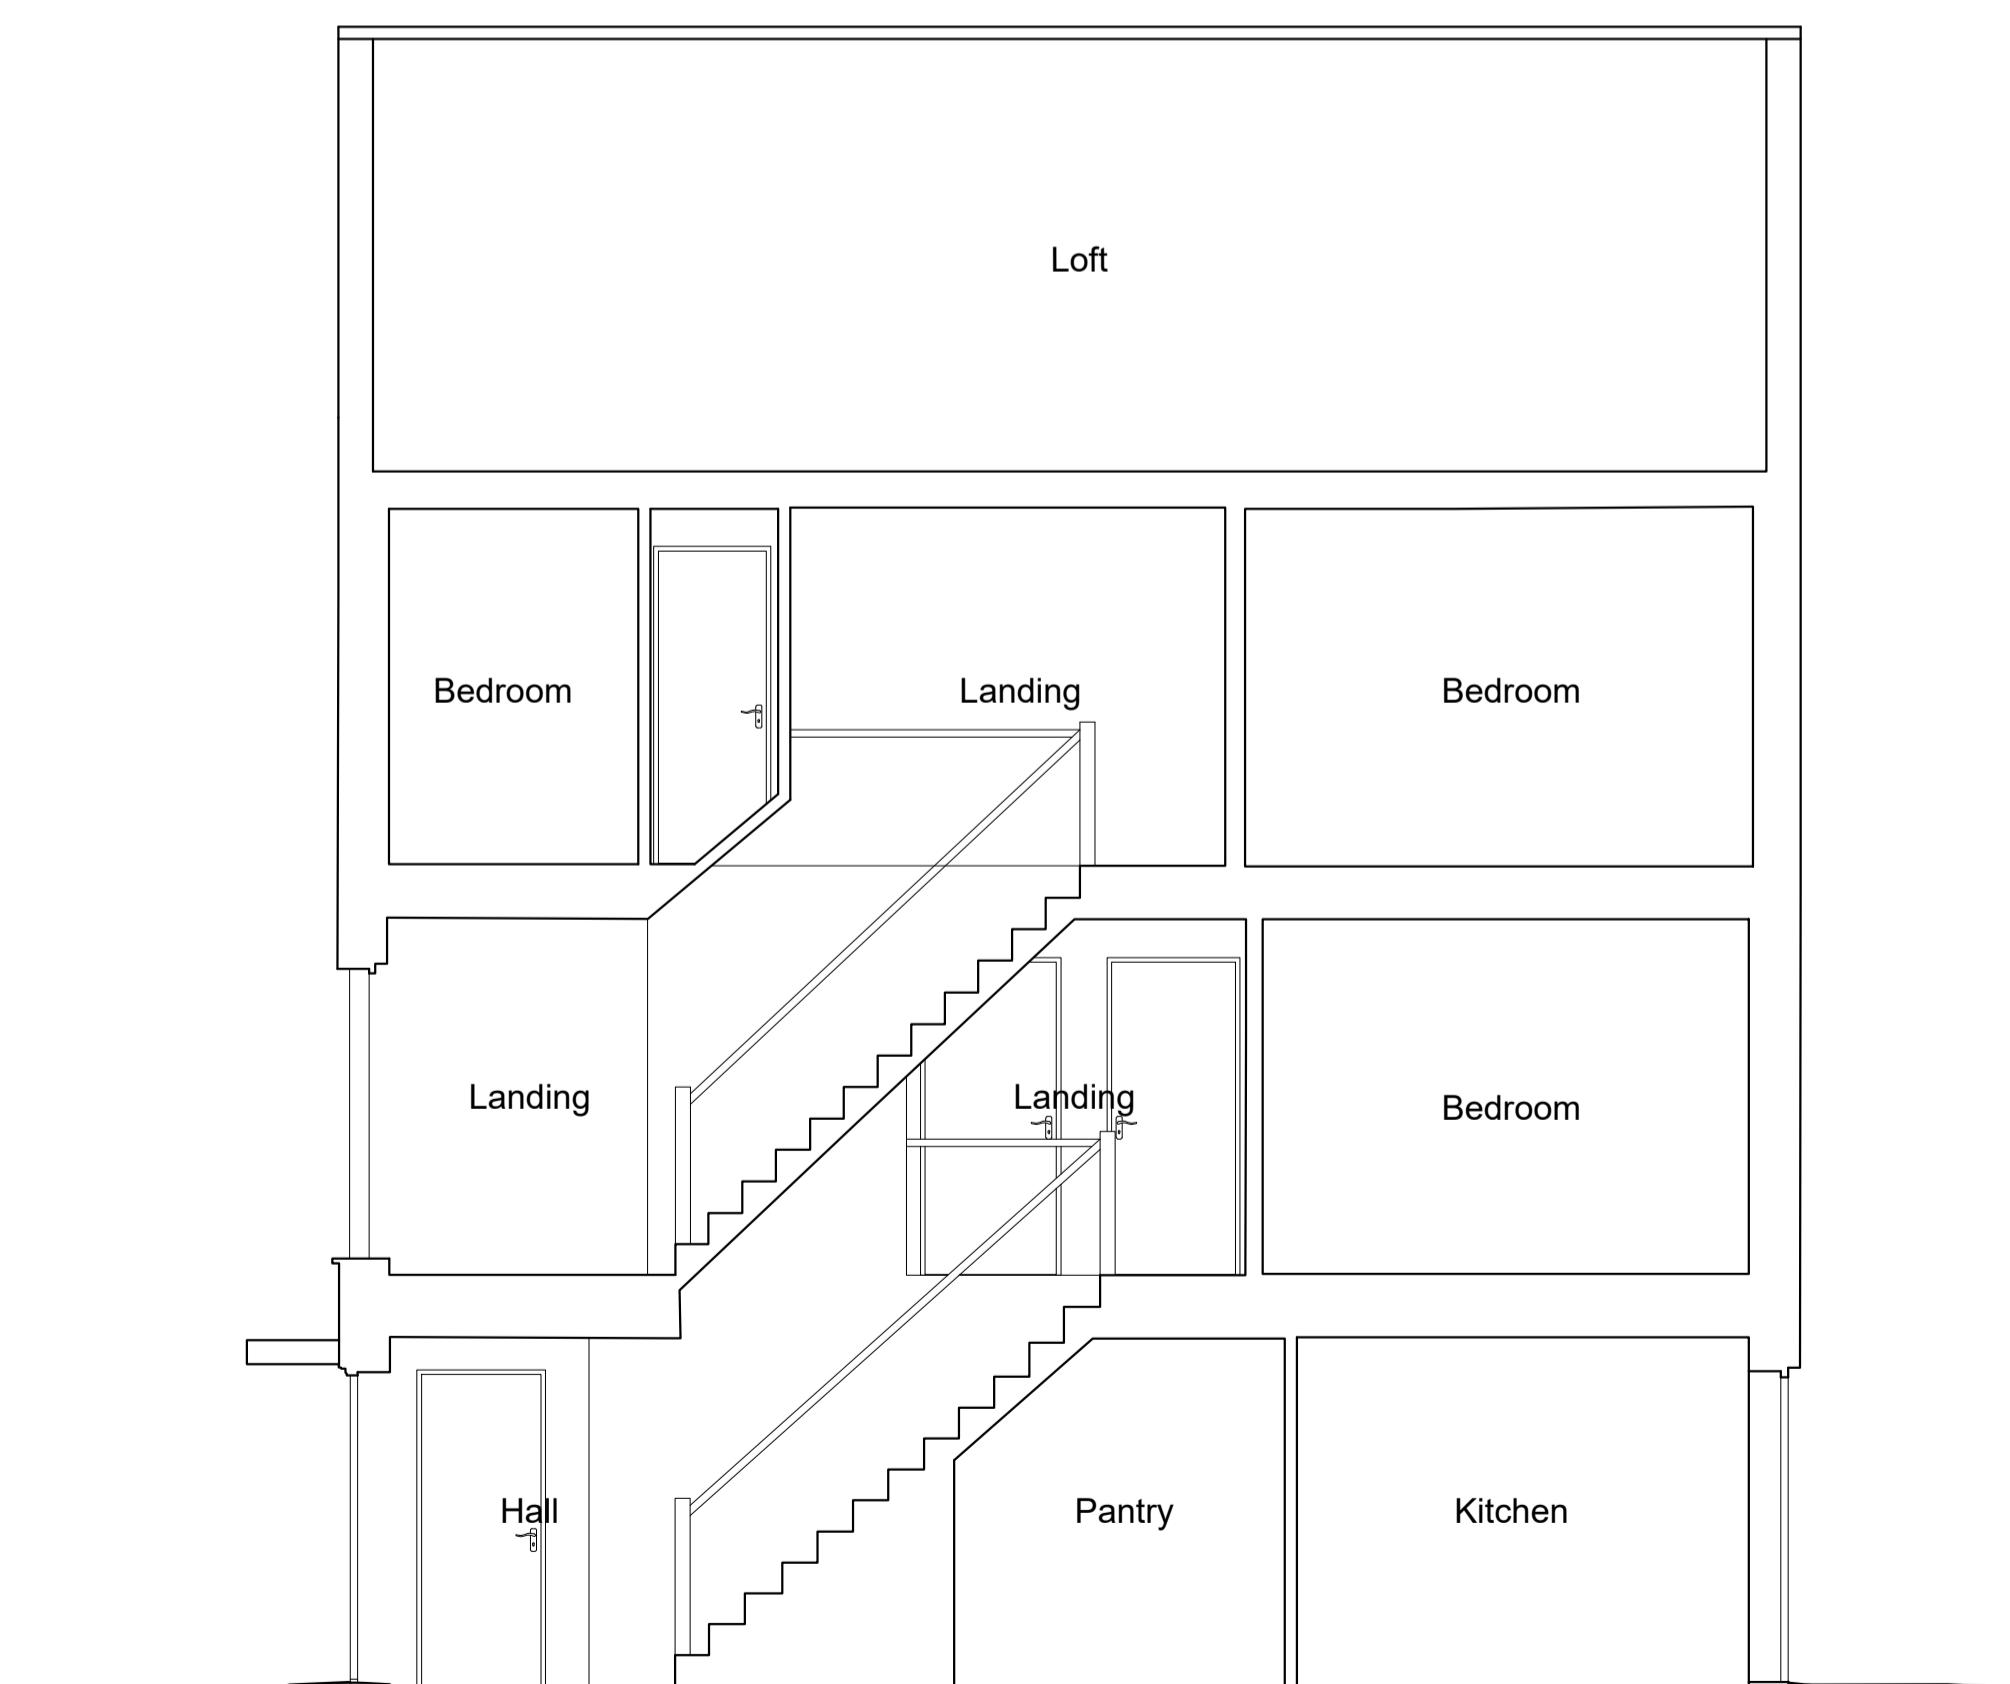**SECTION A-A**

SCALE 1:50

hmo designers

Our Studio // Gatcombe house, Copnor Rd, Portmouth
 Our Number // 023 8244 3801
 Our Email // hello@hmodesigners.co.uk
 Our Website // hmodesigners.co.uk

Project
 21 Mottram Road, Northfleet,
 Gravesend, DA11 9FH

Drawing Title**Existing Elevations and Section AA****Drawing Number****HD00201- PL002****Scale****1:50 @A1****Issue Status****Planning****Drawn****HR****Date****July 2025**