


Disclaimer
Adjacent Properties and boundaries are shown for illustrative purposes only and not be surveyed unless otherwise stated. Areas are shown as approximate and should be verified before forming the basis of a decision. Do not scale other than for Planning purposes. All dimensions must be checked by the contractor before commencing work on site. No deviation from this drawing will be permitted without prior written consent of the architect. The copyright of this drawing remains with HMO Designers and may not be reproduced in any form without prior written consent.

Notes

Drawing based on survey information by others and subject to planning, building regulation and other statutory approvals.

Drawing Key

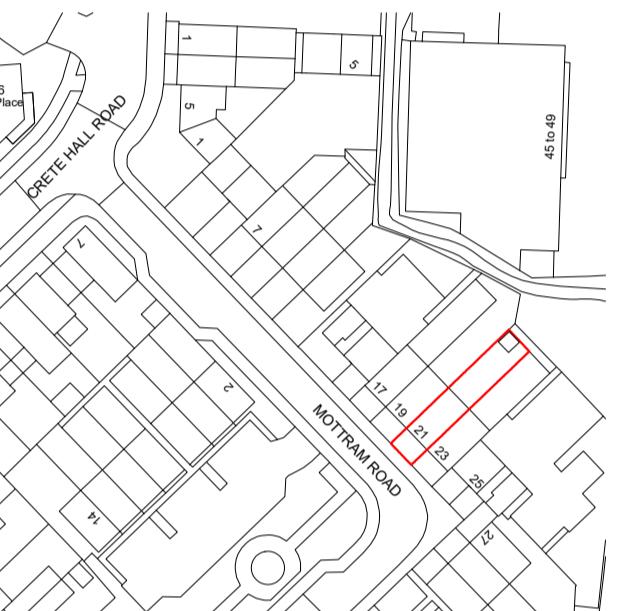

© Crown copyright 2025 Ordnance Survey
100053143

LOCATION PLAN

1:1250 SCALE

Important Note:
All rooms to be single occupancy only.

1.99 m
0.5 m 1.5 m
SCALE 1:50

hmo designers

Our Studio // Gatcombe house, Copnor Rd, Portmouth
Our Number // 023 8244 3801
Our Email // hello@hmodesigners.co.uk
Our Website // hmodesigners.co.uk

Project

21 Mottram Road, Northfleet,
Gravesend, DA11 9FH

Drawing Title

Proposed Floor Plans

Drawing Number

HD00201- PL003

Scale

1:50 @A1

Issue Status

Planning

Drawn

HR **Date**

July 2025