



1 Proposed Basement
1: 100

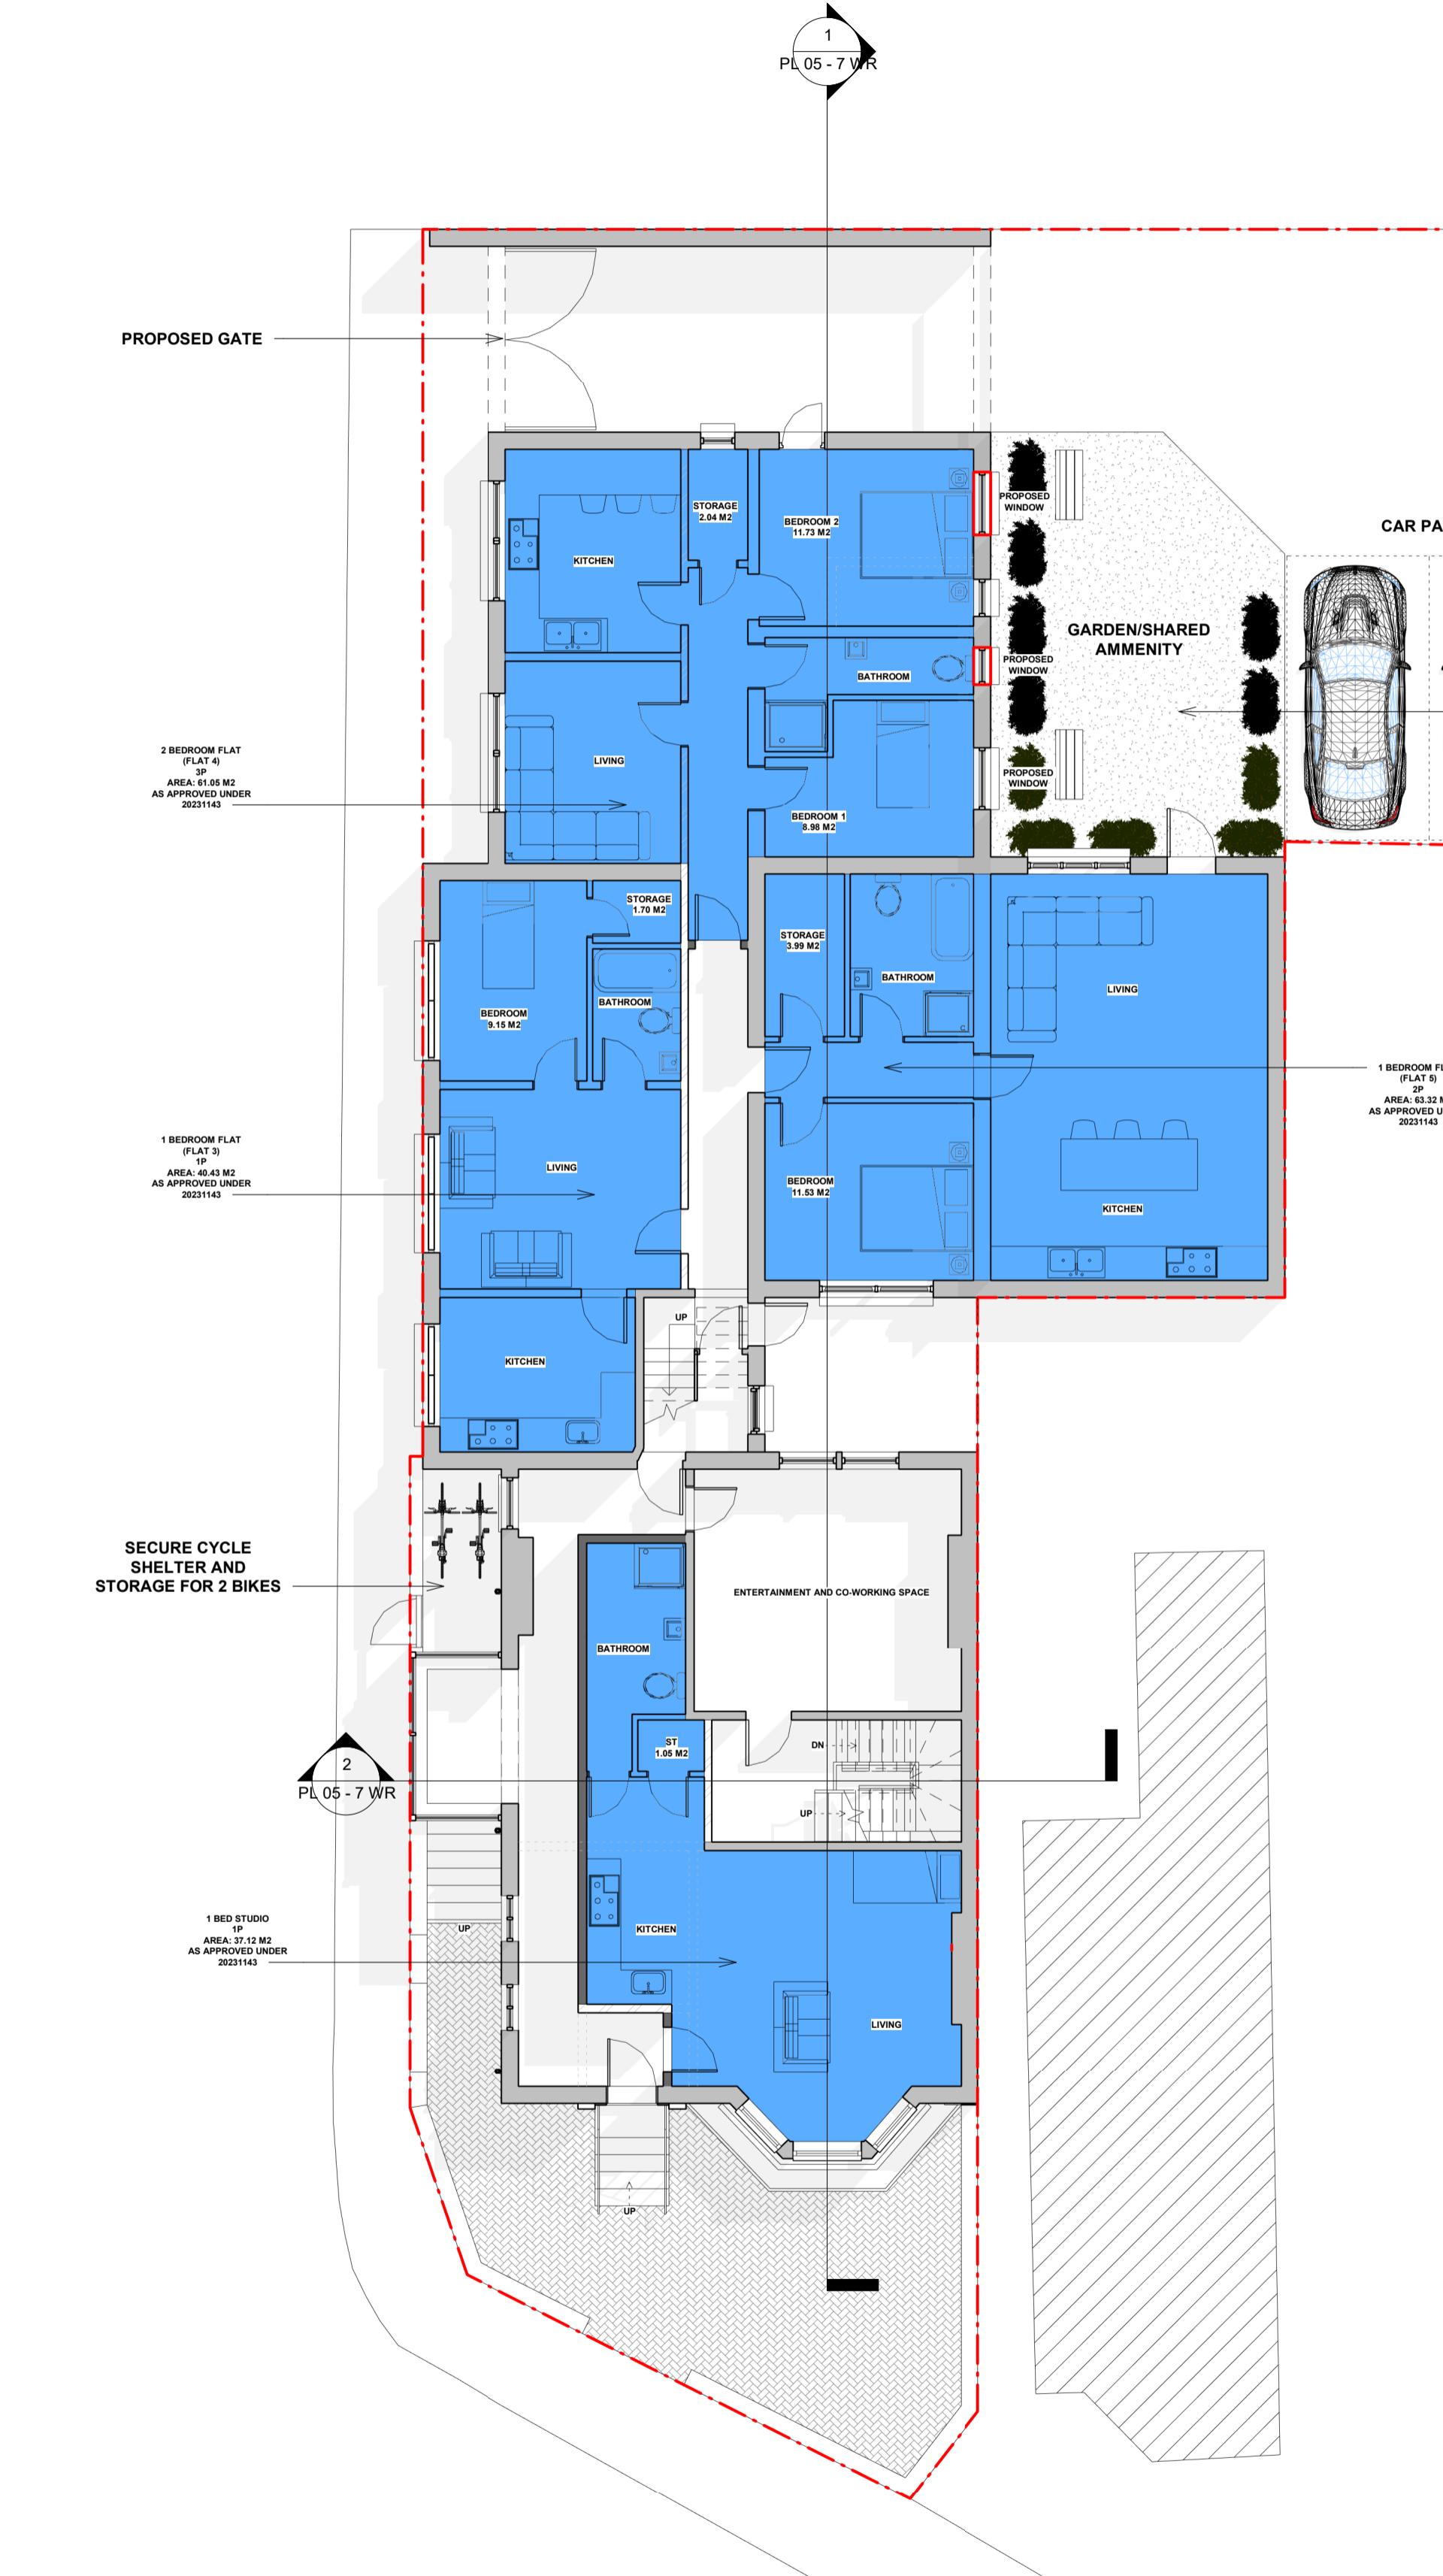

2 Proposed Ground Floor
1: 100

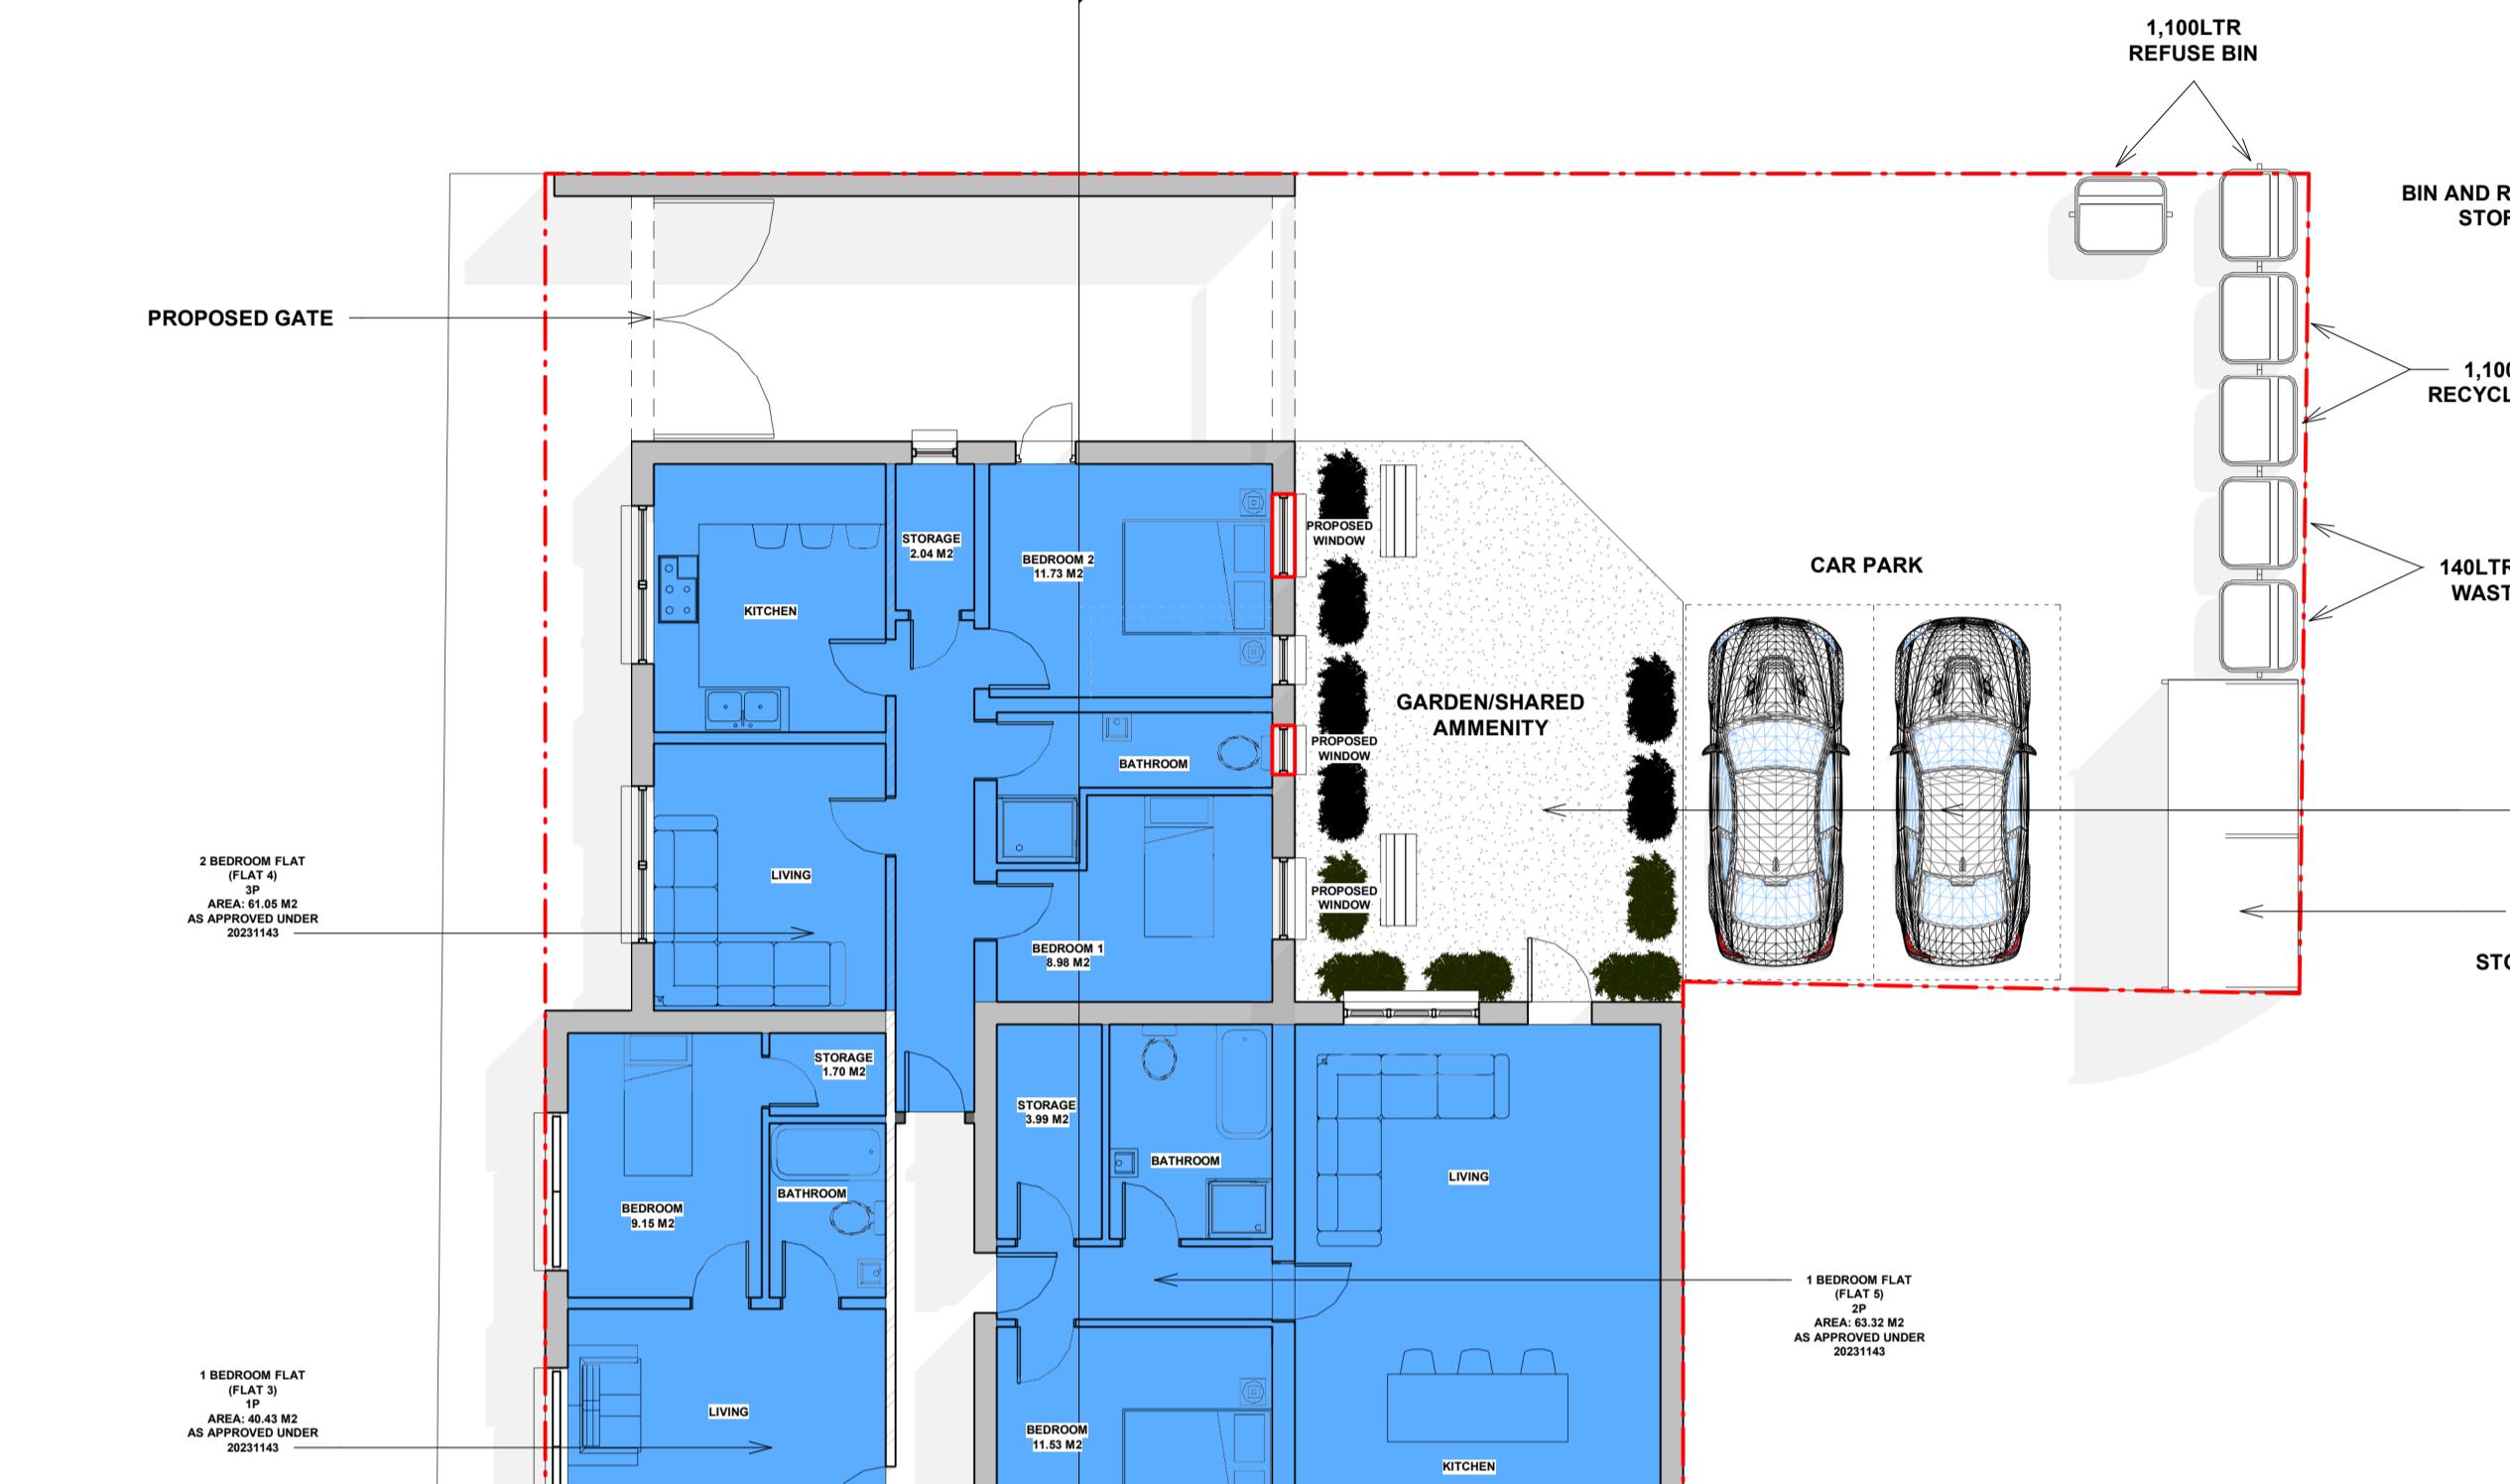

KEY

RED: PROPOSED NEW DEVELOPMENT - WALLS, WINDOWS, DOOR AND STAIRCASE

BLUE SHADING: APPROVED FLAT LAYOUTS UNDER PERMITTED DEVELOPMENT (REF. 20231143)

EXISTING WALL	PROPOSED WALL
BOUNDARY LINE	
F/C FLOOR TO CEILING HEIGHT	

PROJECT Alterations to Facade, First Floor and Roof Extension, Flat Conversion, Brick with Paint Facade and Internal Reconfiguration

ADDRESS 7 Wrotham Rd, Gravesend, DA11 0PD

CLIENT NAME J. Johal

PROJECT STATUS Planning

SHEET N. PL 01 - 7 WR DRAWING TITLE Proposed Basement & Ground Floor Plans

DESIGNED BY: GOPLANS DRAWN BY: SD CHECKED BY: GOPLANS

DATE: 03/10/2025 SCALE As Indicated @ A1

All dimensions to be cross-checked on site prior to completing drawings for a party wall process, ordering and/or structural purposes



0m 2m 4m 10.01 m 6m 8m 10m
VISUAL SCALE 1:100