




1 Proposed Front Elevation

1 : 100



3 Proposed Left Side Elevation

1 : 100

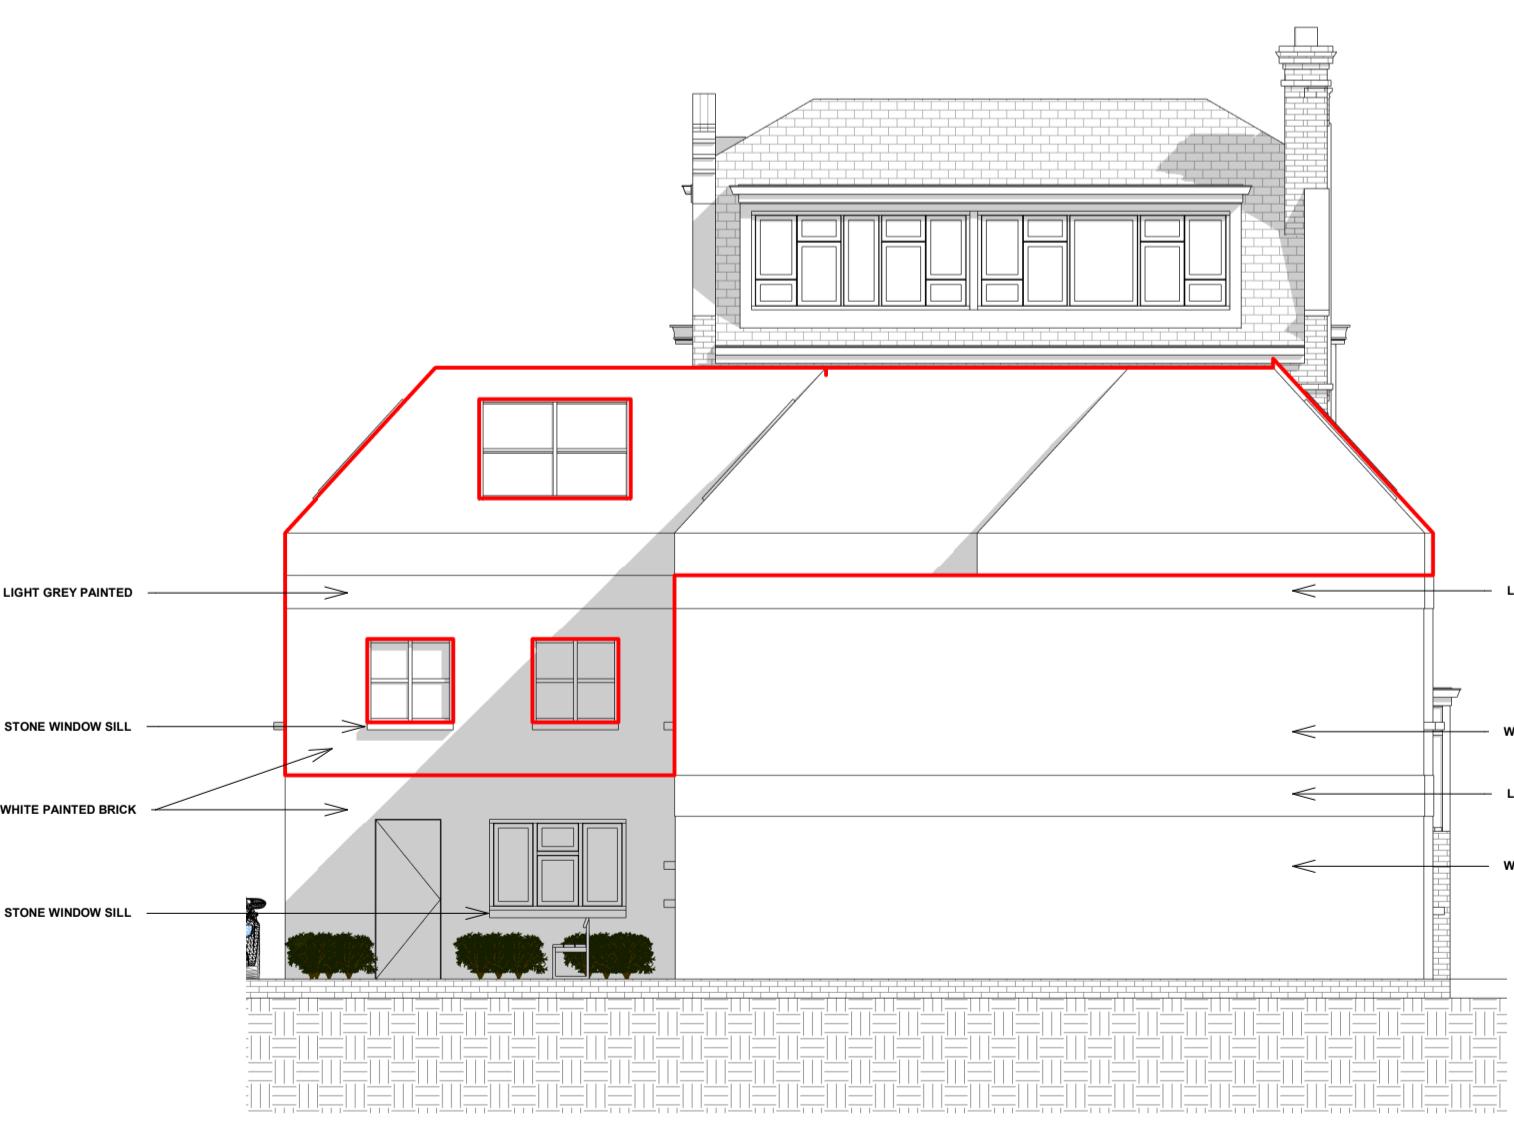

2 Proposed Rear Elevation

1 : 100




4 Proposed Right Side Elevation

1 : 100

KEY

RED: PROPOSED NEW DEVELOPMENT - WALLS, WINDOWS, DOOR AND STAIRCASE

BLUE SHADING: APPROVED FLAT LAYOUTS UNDER PERMITTED DEVELOPMENT (REF. 20231143)

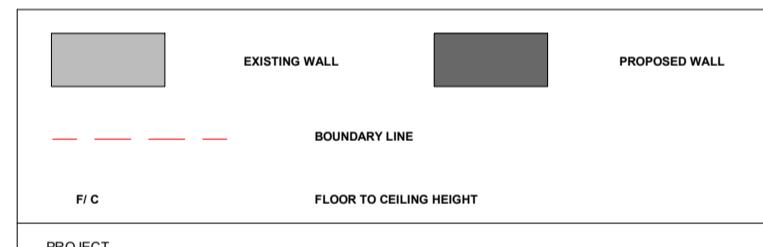

PROJECT: Alterations to Facade, First Floor and Roof Extension, Flat Conversion, Brick with Paint Facade and Internal Reconfiguration
 ADDRESS: 7 Wrotham Rd, Gravesend, DA11 0PD
 CLIENT NAME: J. Johal
 PROJECT STATUS: Planning
 SHEET N: PL 04 - 7 WR DRAWING TITLE: Proposed Elevations
 DESIGNED BY: GOPLANS DRAWN BY: SD CHECKED BY: GOPLANS
 DATE: 03/10/2025 SCALE: As Indicated @ A1

All dimensions to be cross-checked on site prior to completing drawings for a party wall process, ordering and/or structural purposes



0m 2m 4m 6m 8m 10m
 VISUAL SCALE 1:100 9.99 m