




front (north) elevation

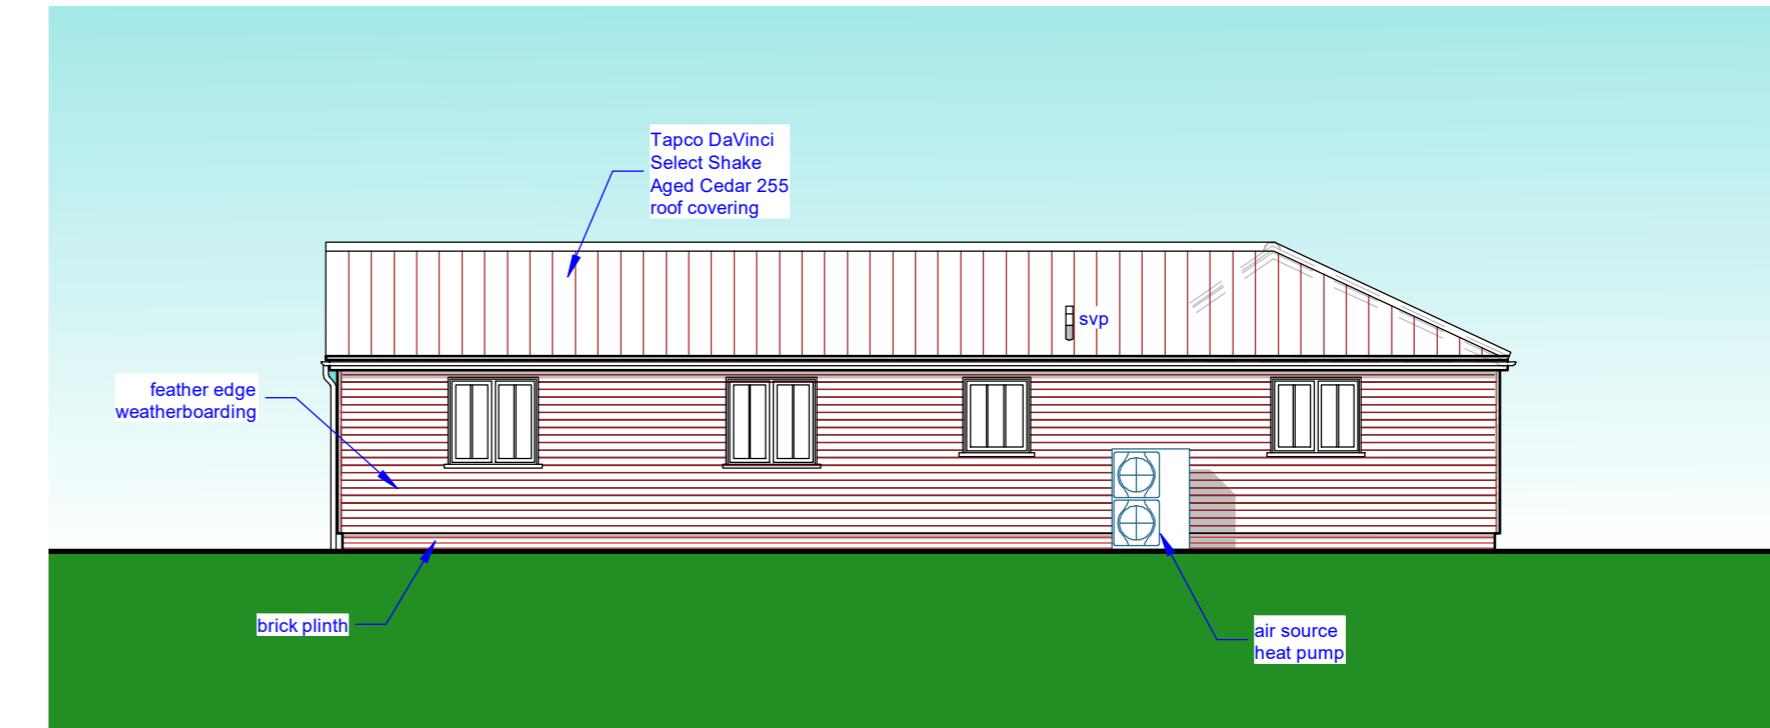


rear (south) elevation

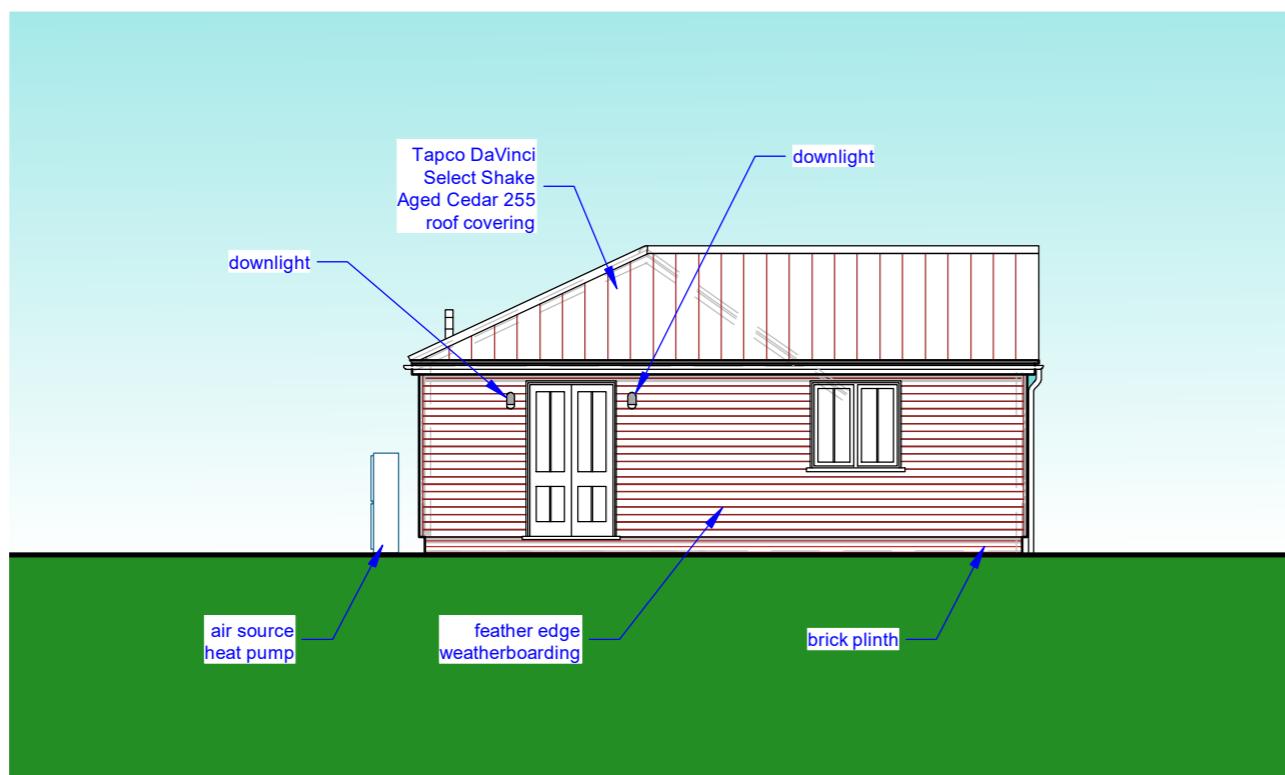


side 1 (east) elevation

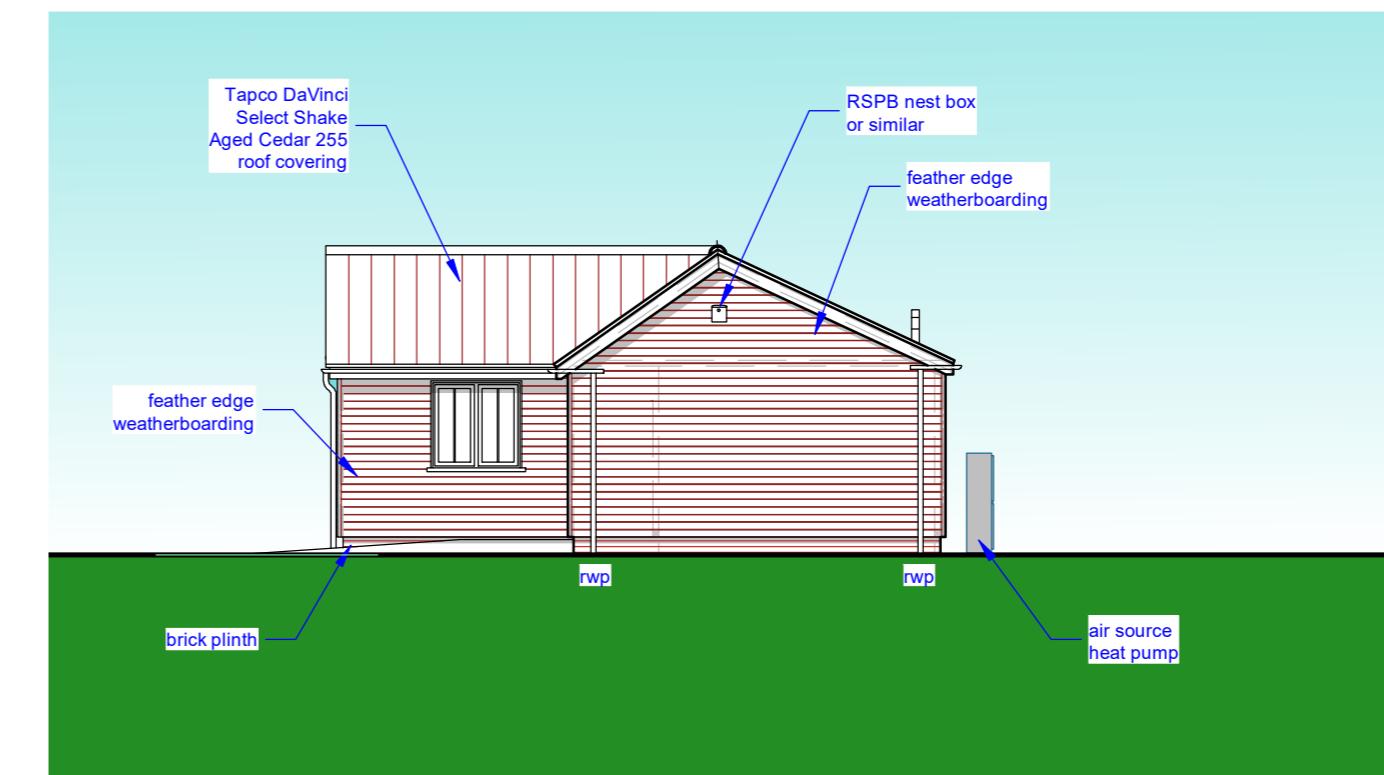


side 2 (west) elevation

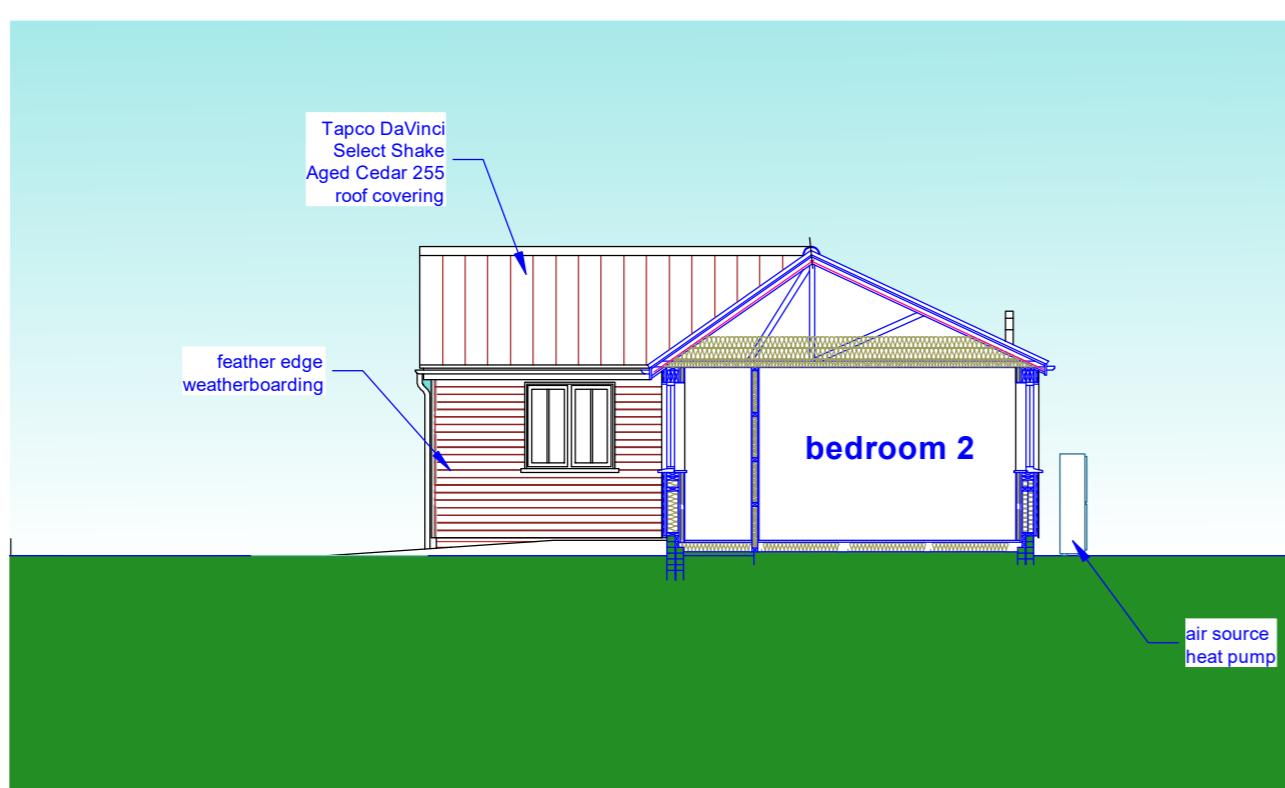

section

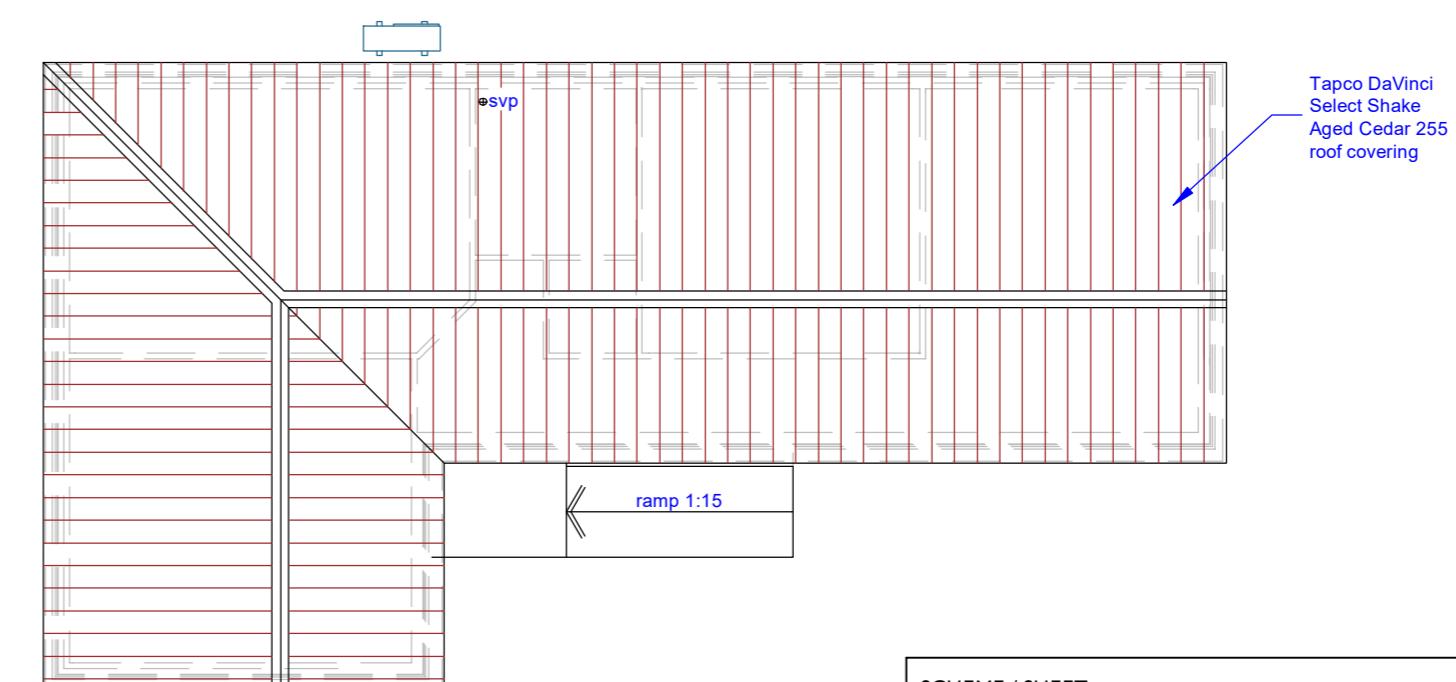

roof plan

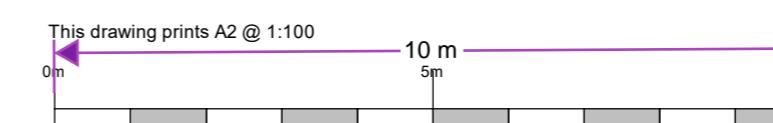

SCHEME / SHEET		
Bocoda Hill Farm House, Wrotham Road, South Street Meopham, Gravesend, Kent DA13 0QG Doctor & Doctor Chatranjan Sehra Proposed Stables Block Conversion to Dwelling Elevations, Section & Roof Plan		
SCALE	DATE	DRAWING NUMBER
1:100	June 2025	562/PL13
 This drawing remains the property of the Architect and may not be reproduced in whole or part without his written permission.		