


The Contractor is to check all dimensions on site and report any discrepancies to the Contract Administrator. This drawing is to be read in conjunction with all other standard documentation.

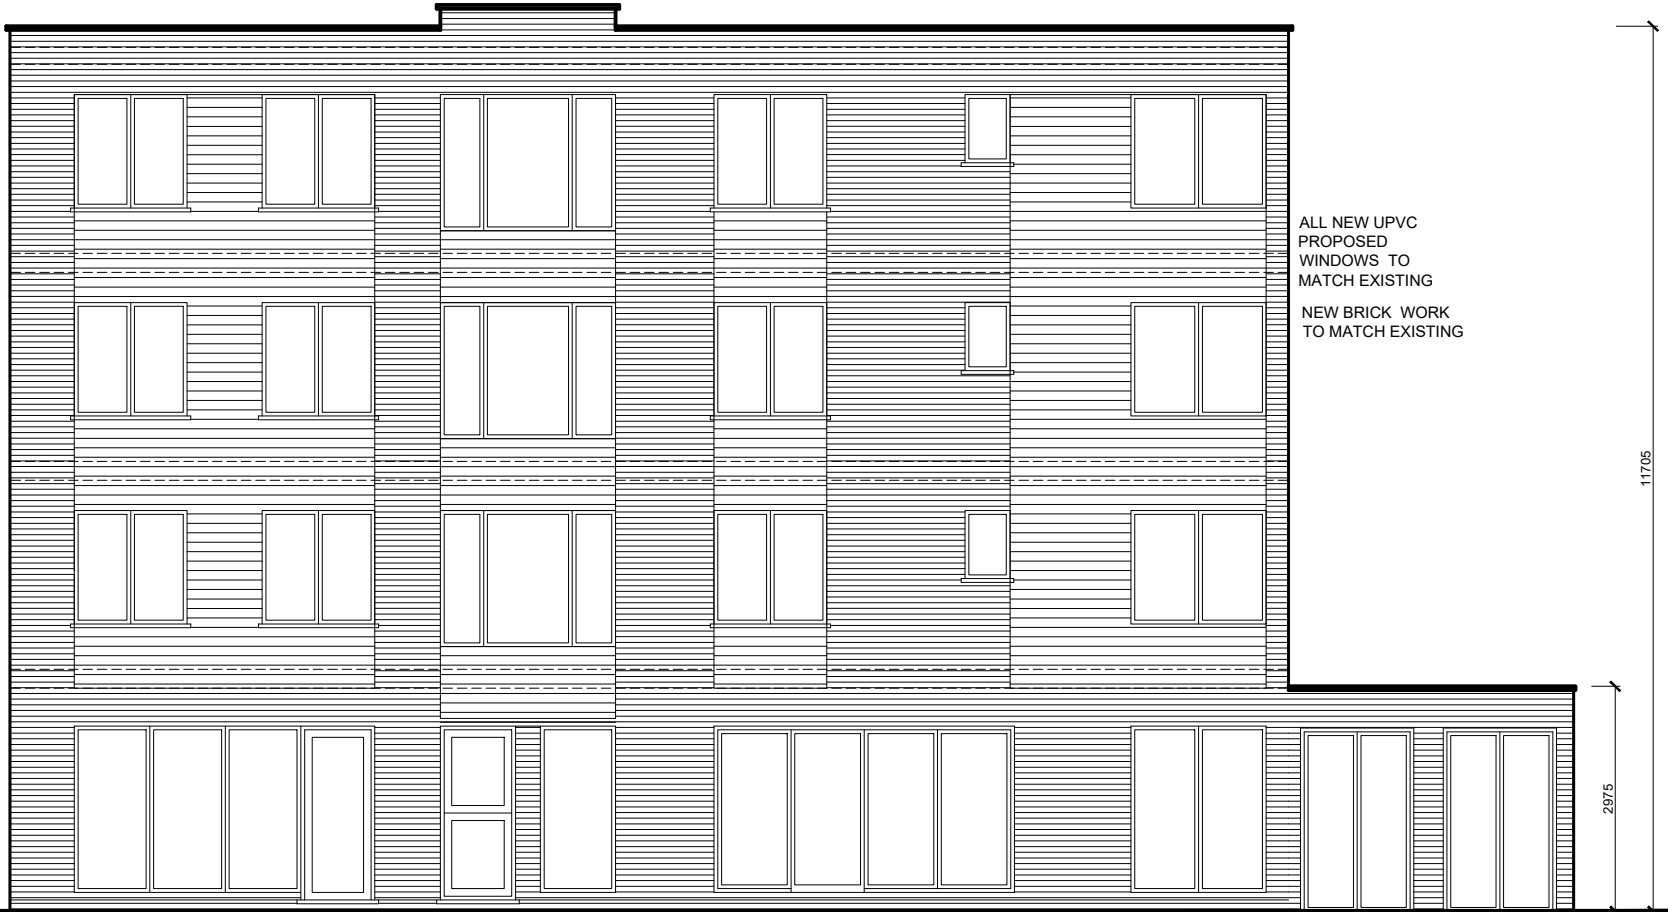


ALL NEW UPVC
PROPOSED
WINDOWS TO
MATCH EXISTING

NEW BRICK WORK
TO MATCH EXISTING

11705
2975

PROPOSED FRONT ELEVATION

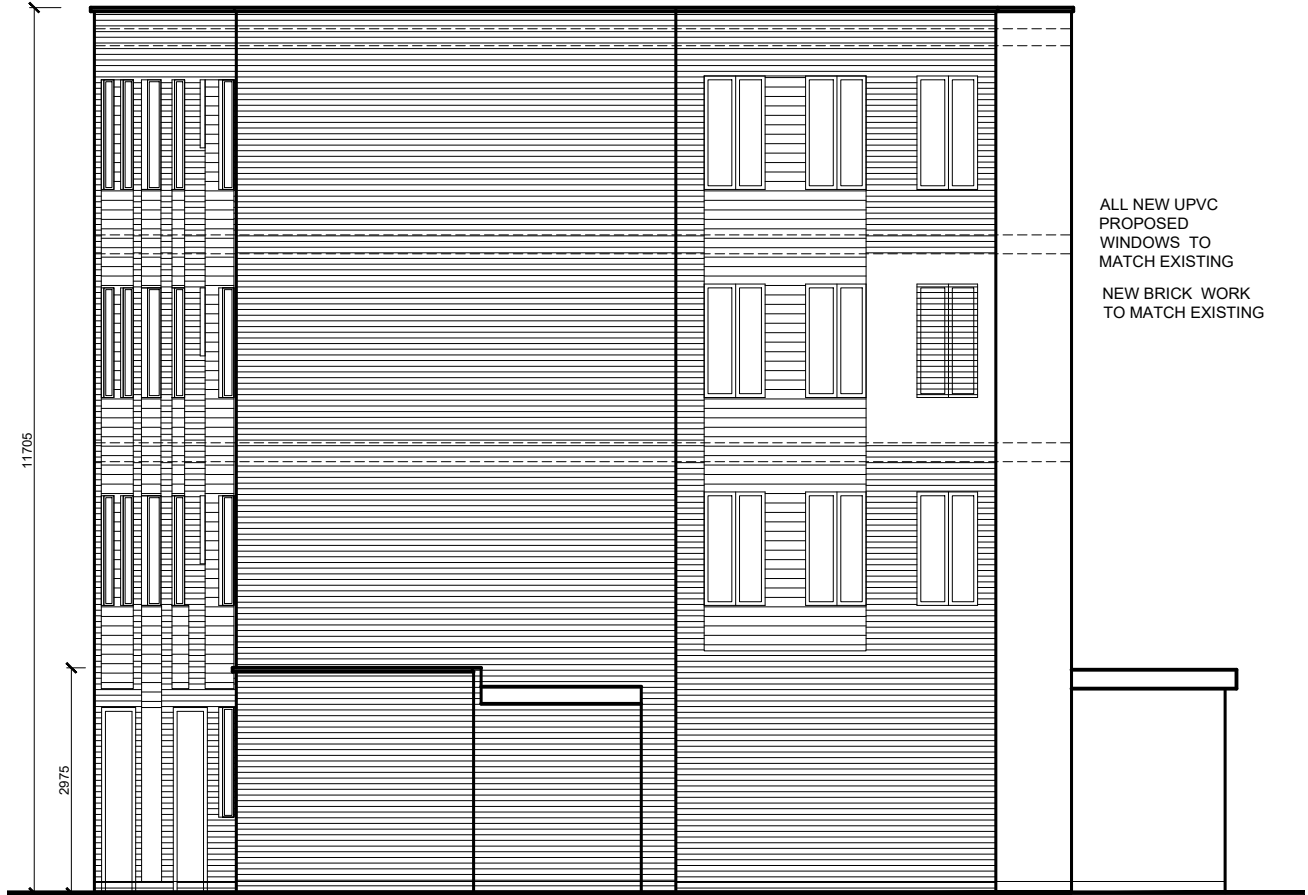

ALL NEW UPVC
PROPOSED
WINDOWS TO
MATCH EXISTING

NEW BRICK WORK
TO MATCH EXISTING

11705
2975

PROPOSED SIDE ELEVATION

rev.	description	date	chkd.
<div><div><div><div><div></div><div></div></div><div><div></div><div></div></div></div><div><div>Design And Plan</div><div>CONSULTANTS</div></div></div><div>93 Cotmandene Crescent, Orpington, Kent BR5 2RA 020 3004 9238 07931 931 035 s.nagpal@dapconsultants.co.uk www.dapconsultants.co.uk</div></div>			

project : 41,42 The Hill
Gravesend

drawing title :
Proposed Elevations

drawn: MV	chkd: SS	date: 19.08.2025
status: Planning		scale: 1:100@A3
proj no : 2833	drg no: 10	rev no: