


1 Existing Roof
1 : 100

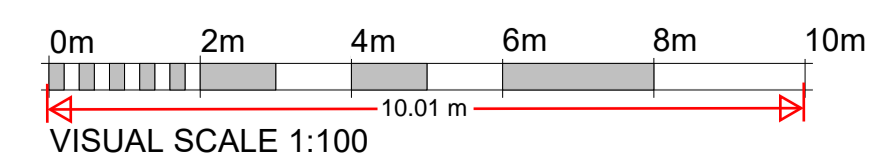

PROJECT Existing		
ADDRESS 7 Wrotham Rd, Gravesend DA11 0PD		
CLIENT NAME		
PROJECT STATUS Planning		
SHEET N. EX03	DRAWING TITLE Existing Roof Plan	
DESIGNED BY: GOPLANS	DRAWN BY: SD	CHECKED BY: GOPLANS
DATE: 07/11/2023	SCALE As Indicated @ A1	
All dimensions to be cross-checked on site prior to completing drawings for a party wall process, ordering and/or structural purposes.		