




- Do not scale from this drawing.
- All dimensions to be verified on site and in mm.
- Builder to verify all dimensions, heights and levels prior to commencement of work.
- All documents shall be checked to ensure that they are compatible by the contractor before construction commences. In the event of apparent ambiguity or contradiction the engineer and/ or architect shall be advised immediately.
- The contractor in preparing his estimate shall visit the site and acquaint himself with the problems involved.
- The contractor shall issue all statutory notices to the local Authority during progress and completion of works.

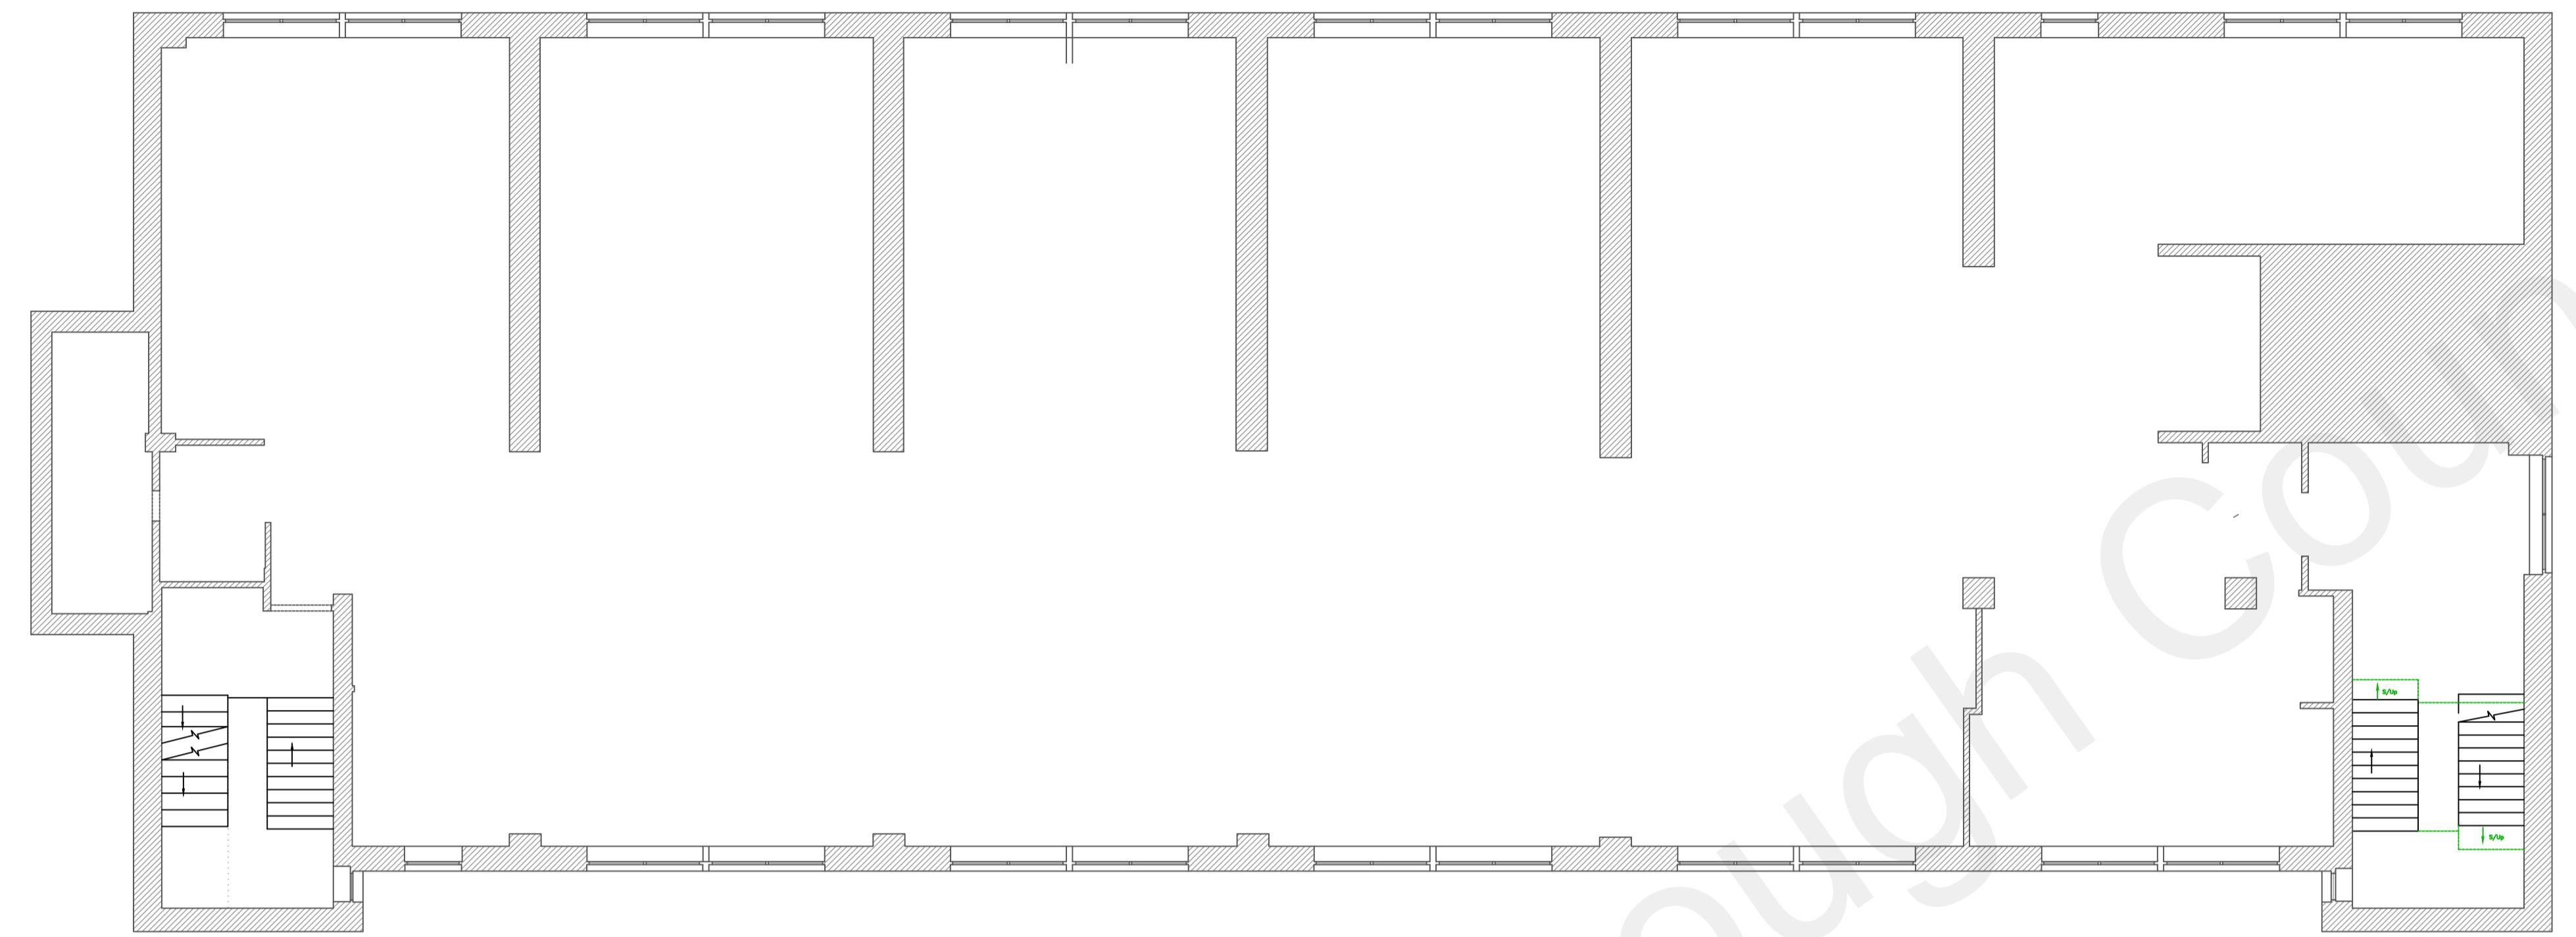

EXISTING SECOND FLOOR PLAN

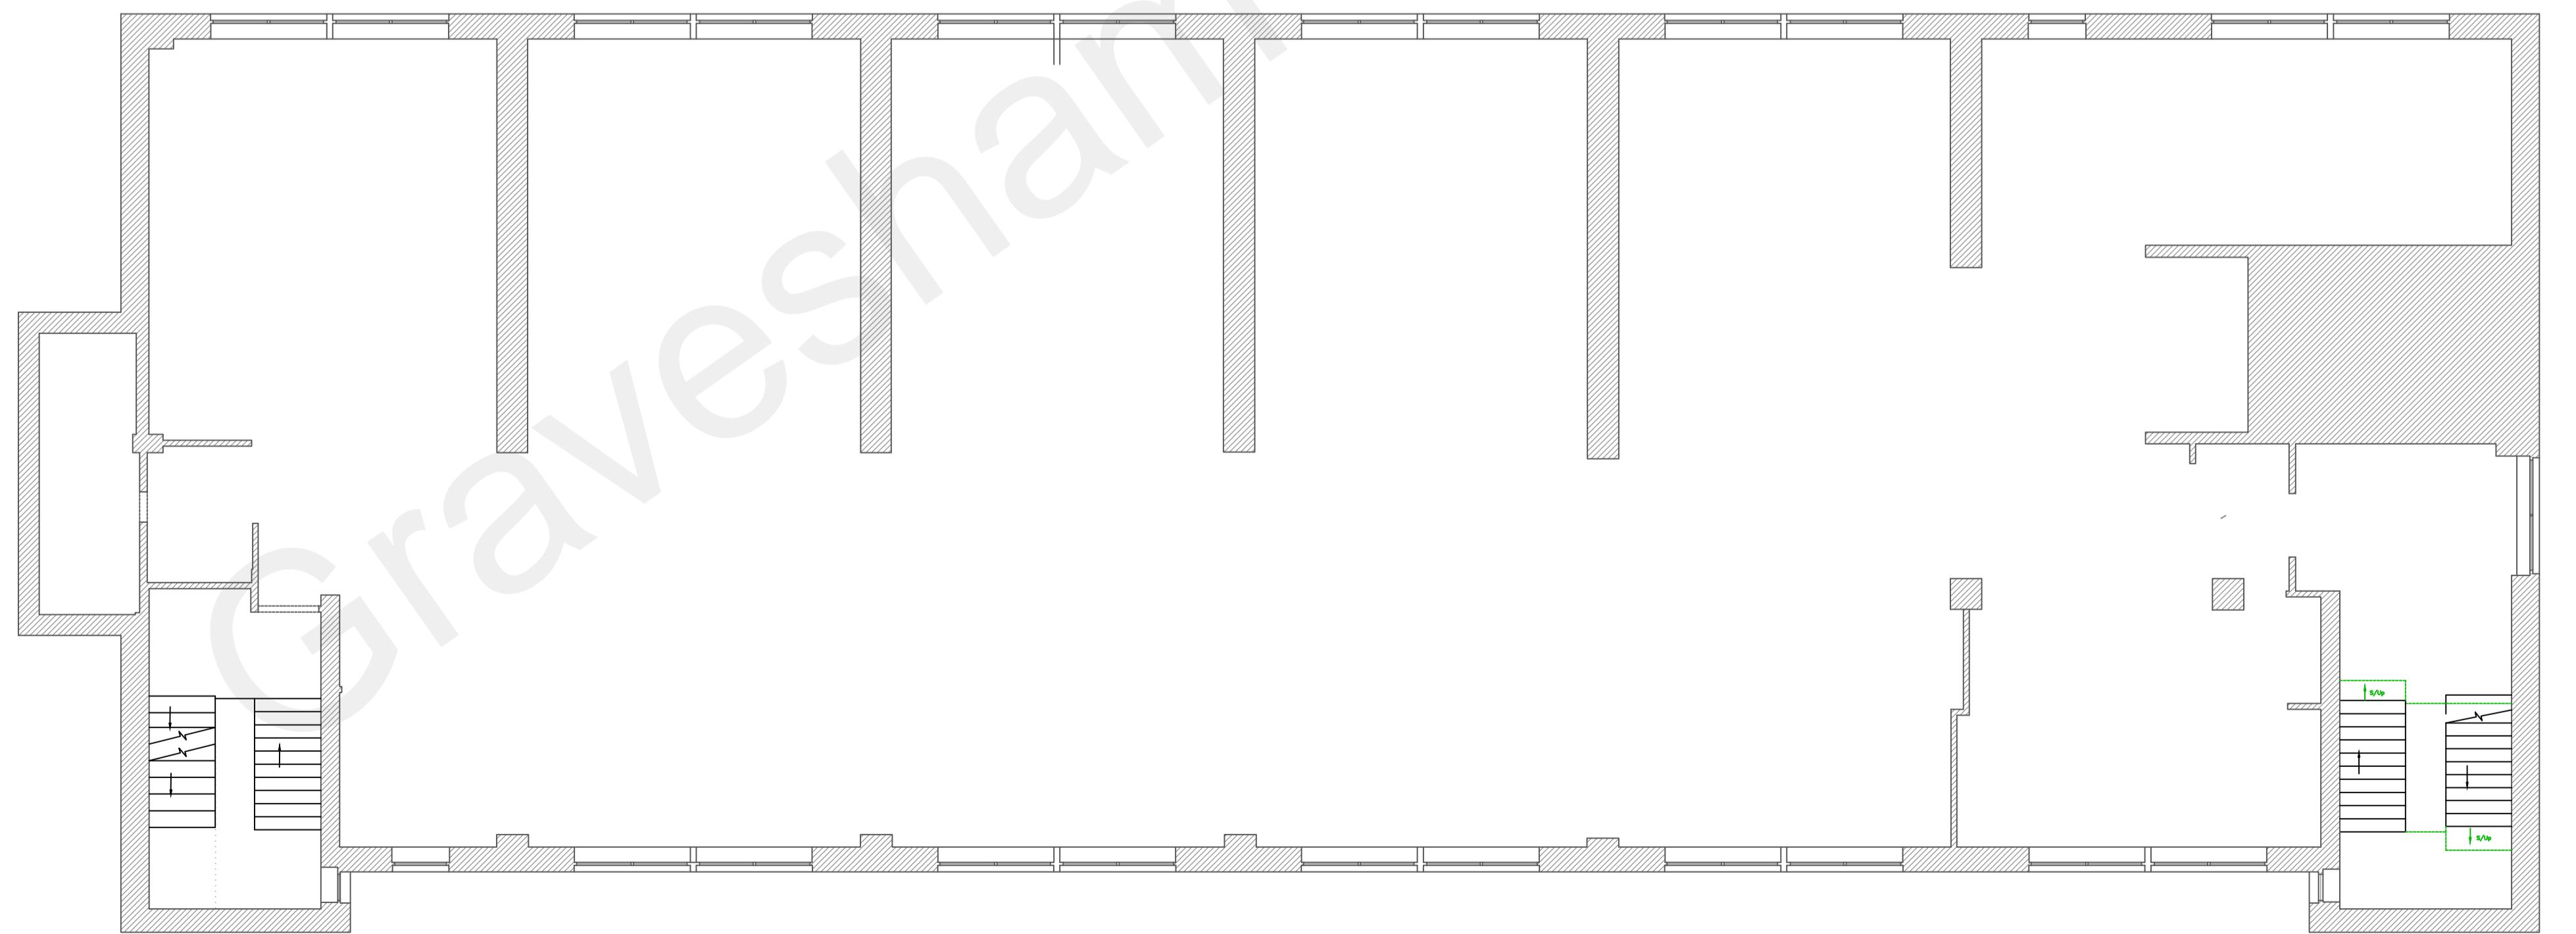

EXISTING THIRD FLOOR PLAN

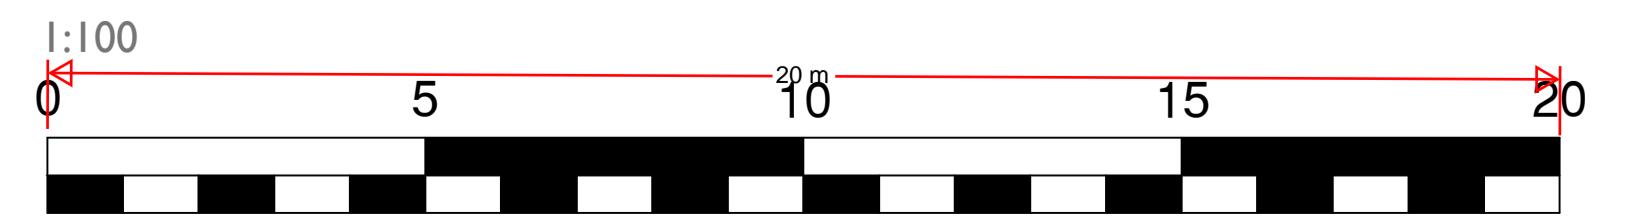

REV:	DESCRIPTION:	BY:	DATE:
STATUS: PLANNING			

**BARRON EDWARDS**  
PLANNING & ARCHITECTURE

39 Wrotham Rd,  
Gravesend, Kent  
DA11 0PN  
01474 247 787  
info@barronedwards.co.uk  
www.barronedwards.co.uk

SITE:  
M-Block  
Former Gravesend and North Kent Hospital  
DA11 0BY

TITLE:  
Existing Second Floor Plan  
Existing Third Floor Plan

SCALE AT A1:	1:1250, 1:100	DATE:	26.02.2020	DRAWN:	BE
PROJECT NO:	ML-A	DRAWING NO:	M-B-P4	REVISION:	B