



# Esquire Developments

 


Building A - Floor Plan  
1:100 @ A1



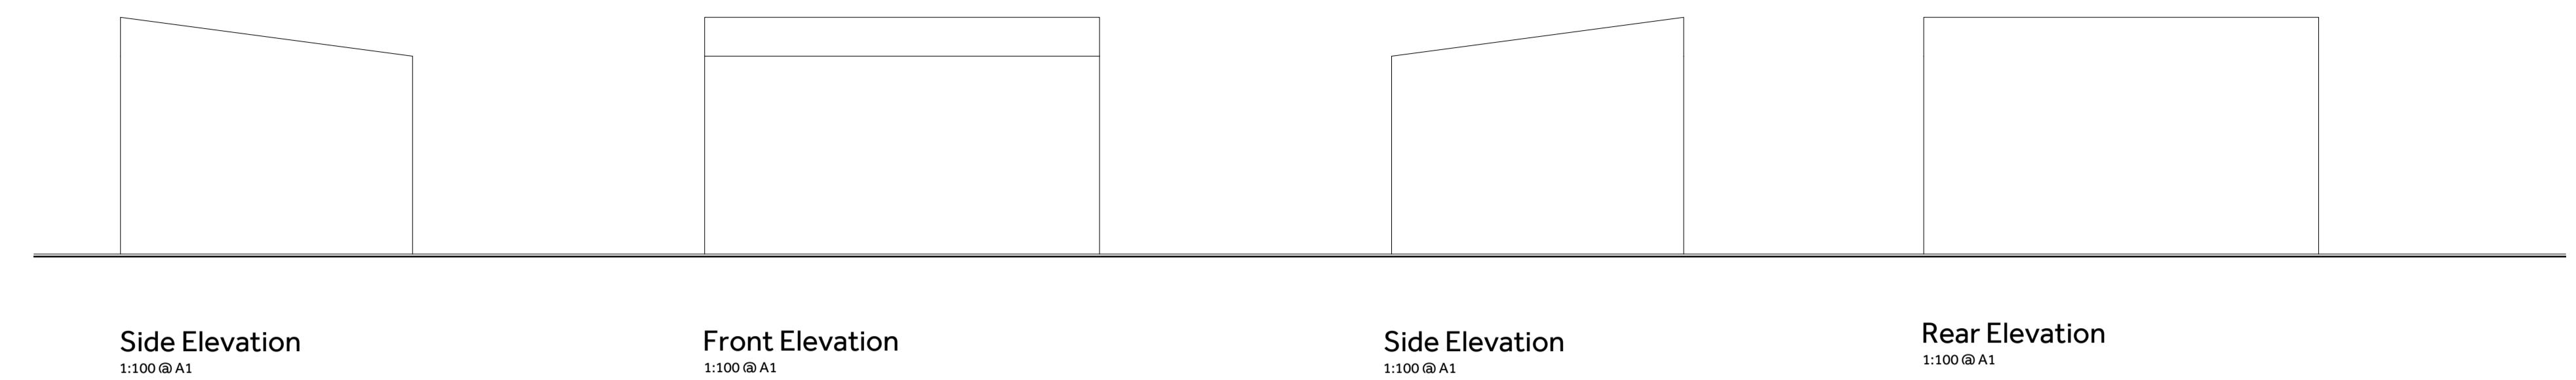


NOTES:  
Do Not Scale.  
Report all discrepancies, errors and omissions.  
Verify all dimensions on site before commencing any work on site or preparing shop drawings.  
All materials, components and workmanship are to comply with the relevant British Standards, Codes of Practice, and appropriate manufacturers recommendations that from time to time shall apply.  
For all specialist work, see relevant drawings.  
This drawing and design are copyright of Clague LLP  
Registration number OC335948.


Rev Date Description

 

Building B - Floor Plan  
1:100 @ A1

 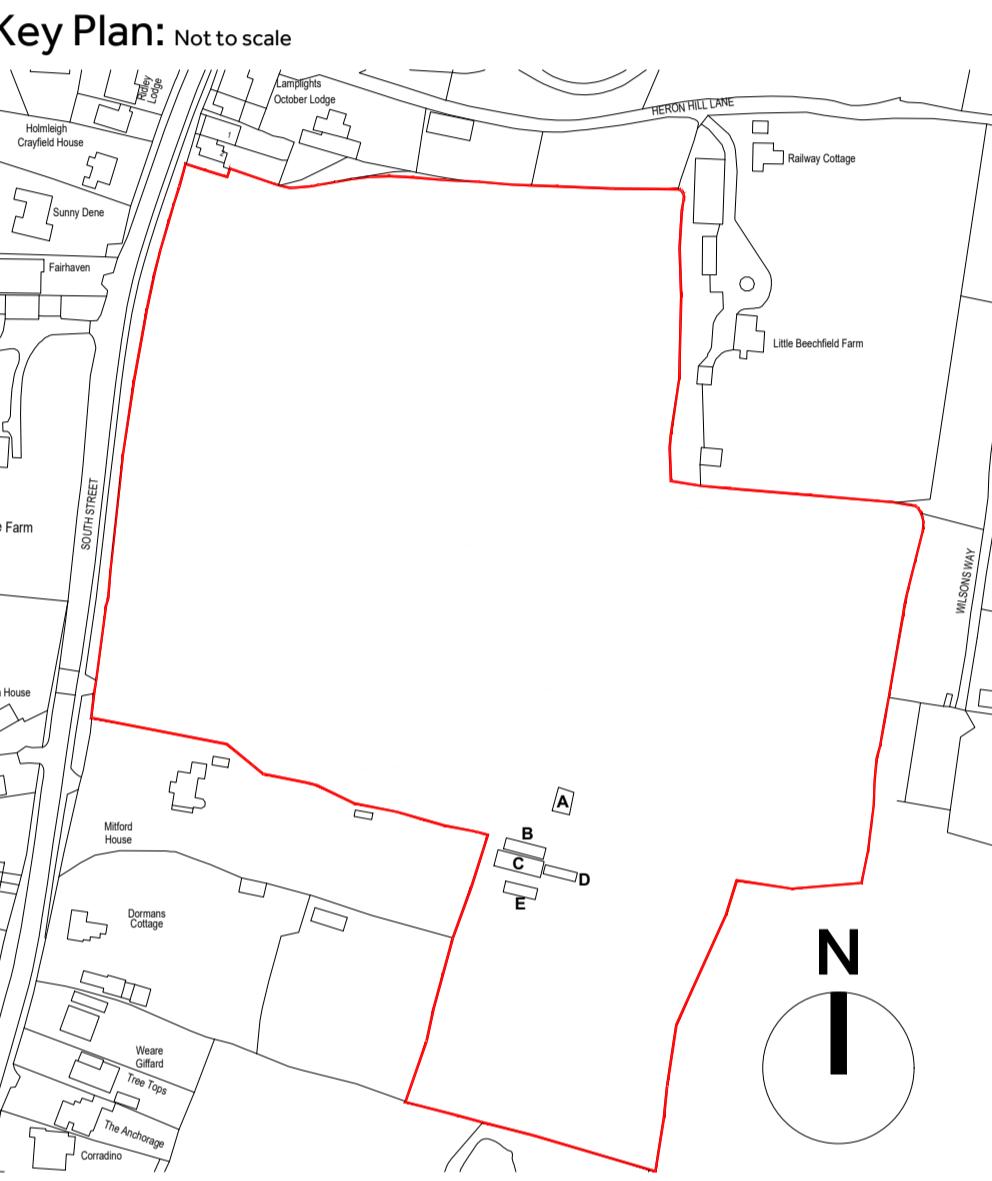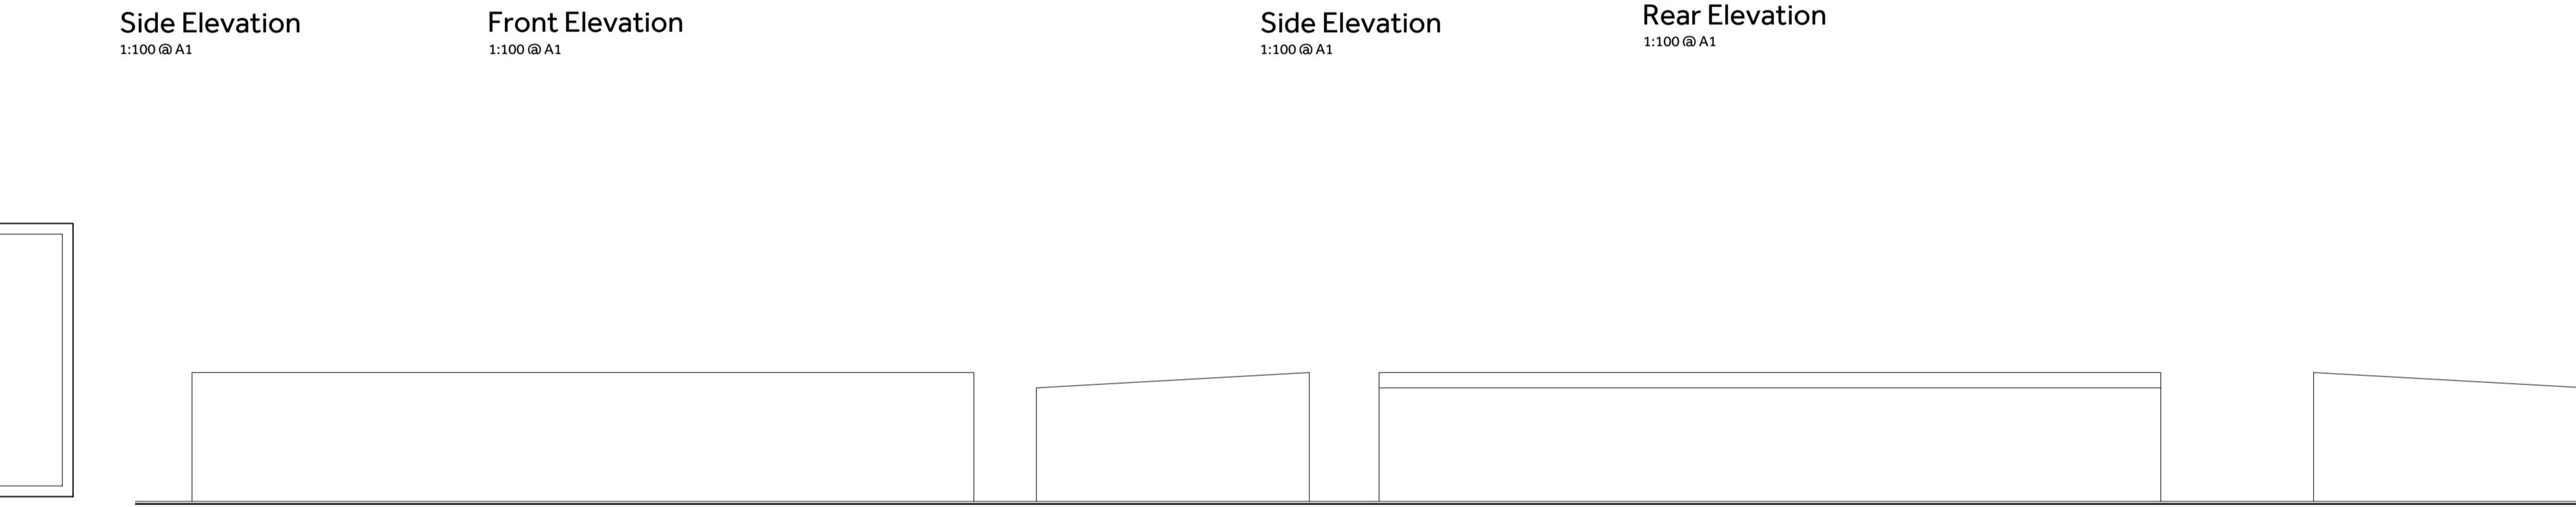

Building C - Floor Plan  
1:100 @ A1

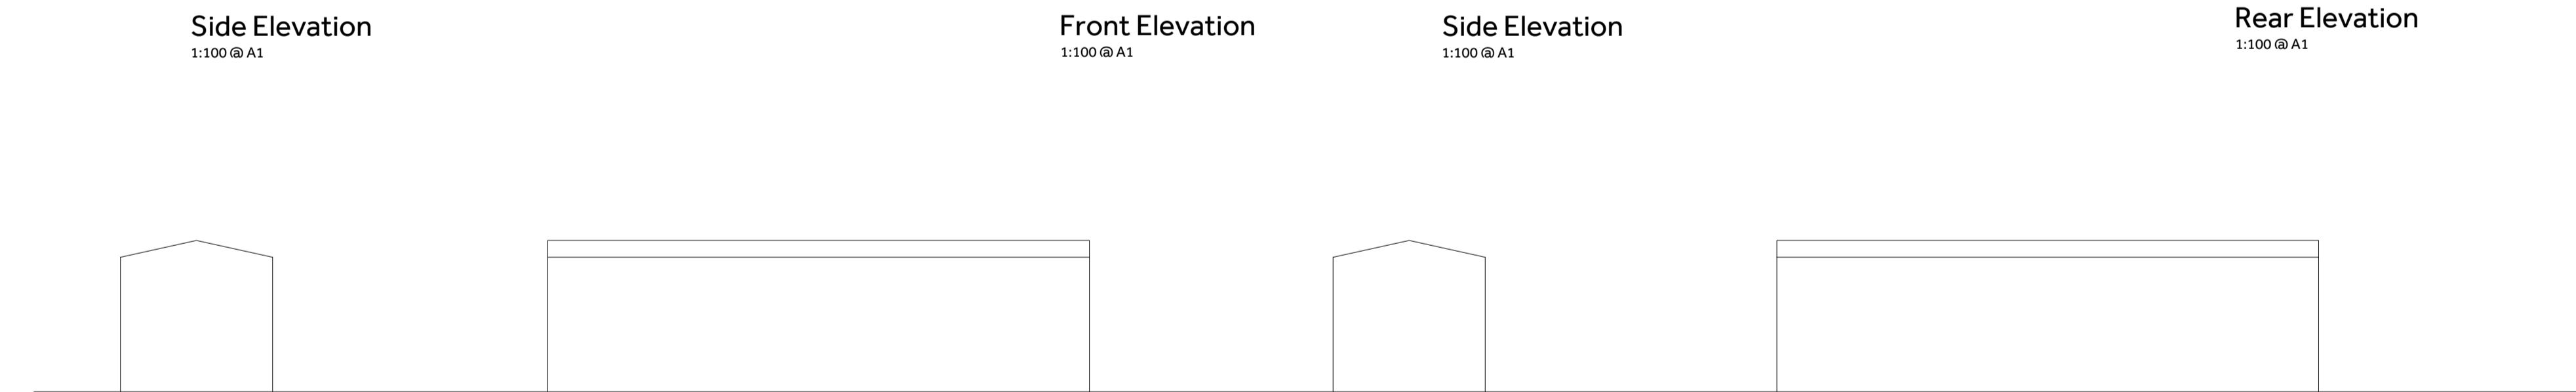


Project Title  
Proposed Residential Development  
Land at Blackthorne Farm  
Culverstone Green

Drawing Description  
As Existing Buildings Plans & Elevations



Building D - Floor Plan  
1:100 @ A1

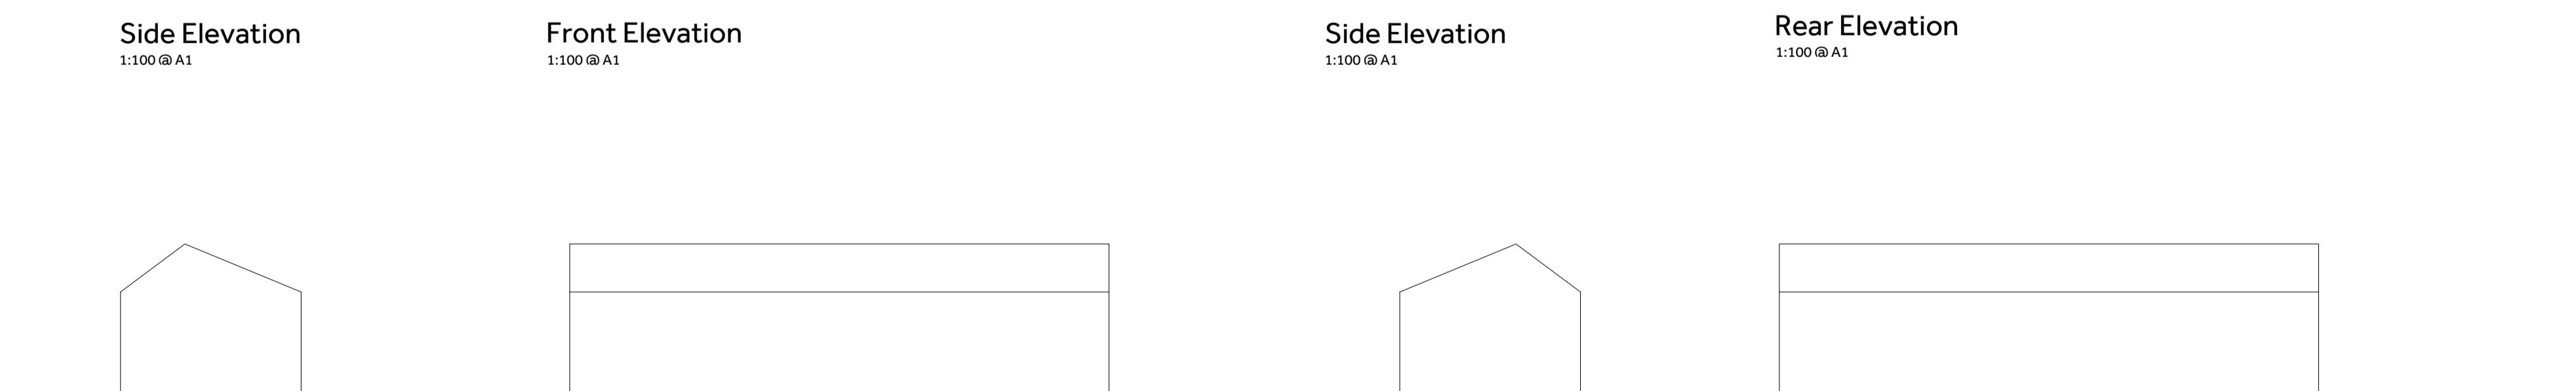

Scale  
1:100 @ A1  
Drawn by  
JS  
Date  
May 2025  
Checked by  
TWM


CLAGUE ARCHITECTS  
62 Burgate, Canterbury  
Kent CT1 2BH  
01227 762060

1 Kinsbourne Court, Luton Road,  
Harpden, Bedfordshire MK5 3BL  
01582 765102

8, Disney Street  
London SE1 1JF  
0203 597 6112

CANTERBURY LONDON HARPDEN

Building E - Floor Plan  
1:100 @ A1

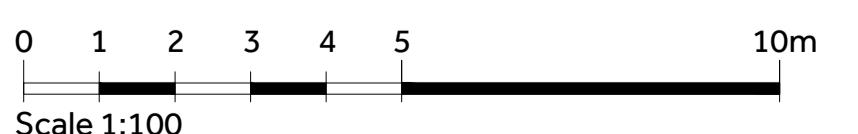

Drawing Number  
23357B / 05  
Revision  
05

Proposed Residential Development Land at Blackthorne Farm, Culverstone Green