



Ground Floor Plan - 1:50 (GIA Footprint 6400mm x 7400mm)

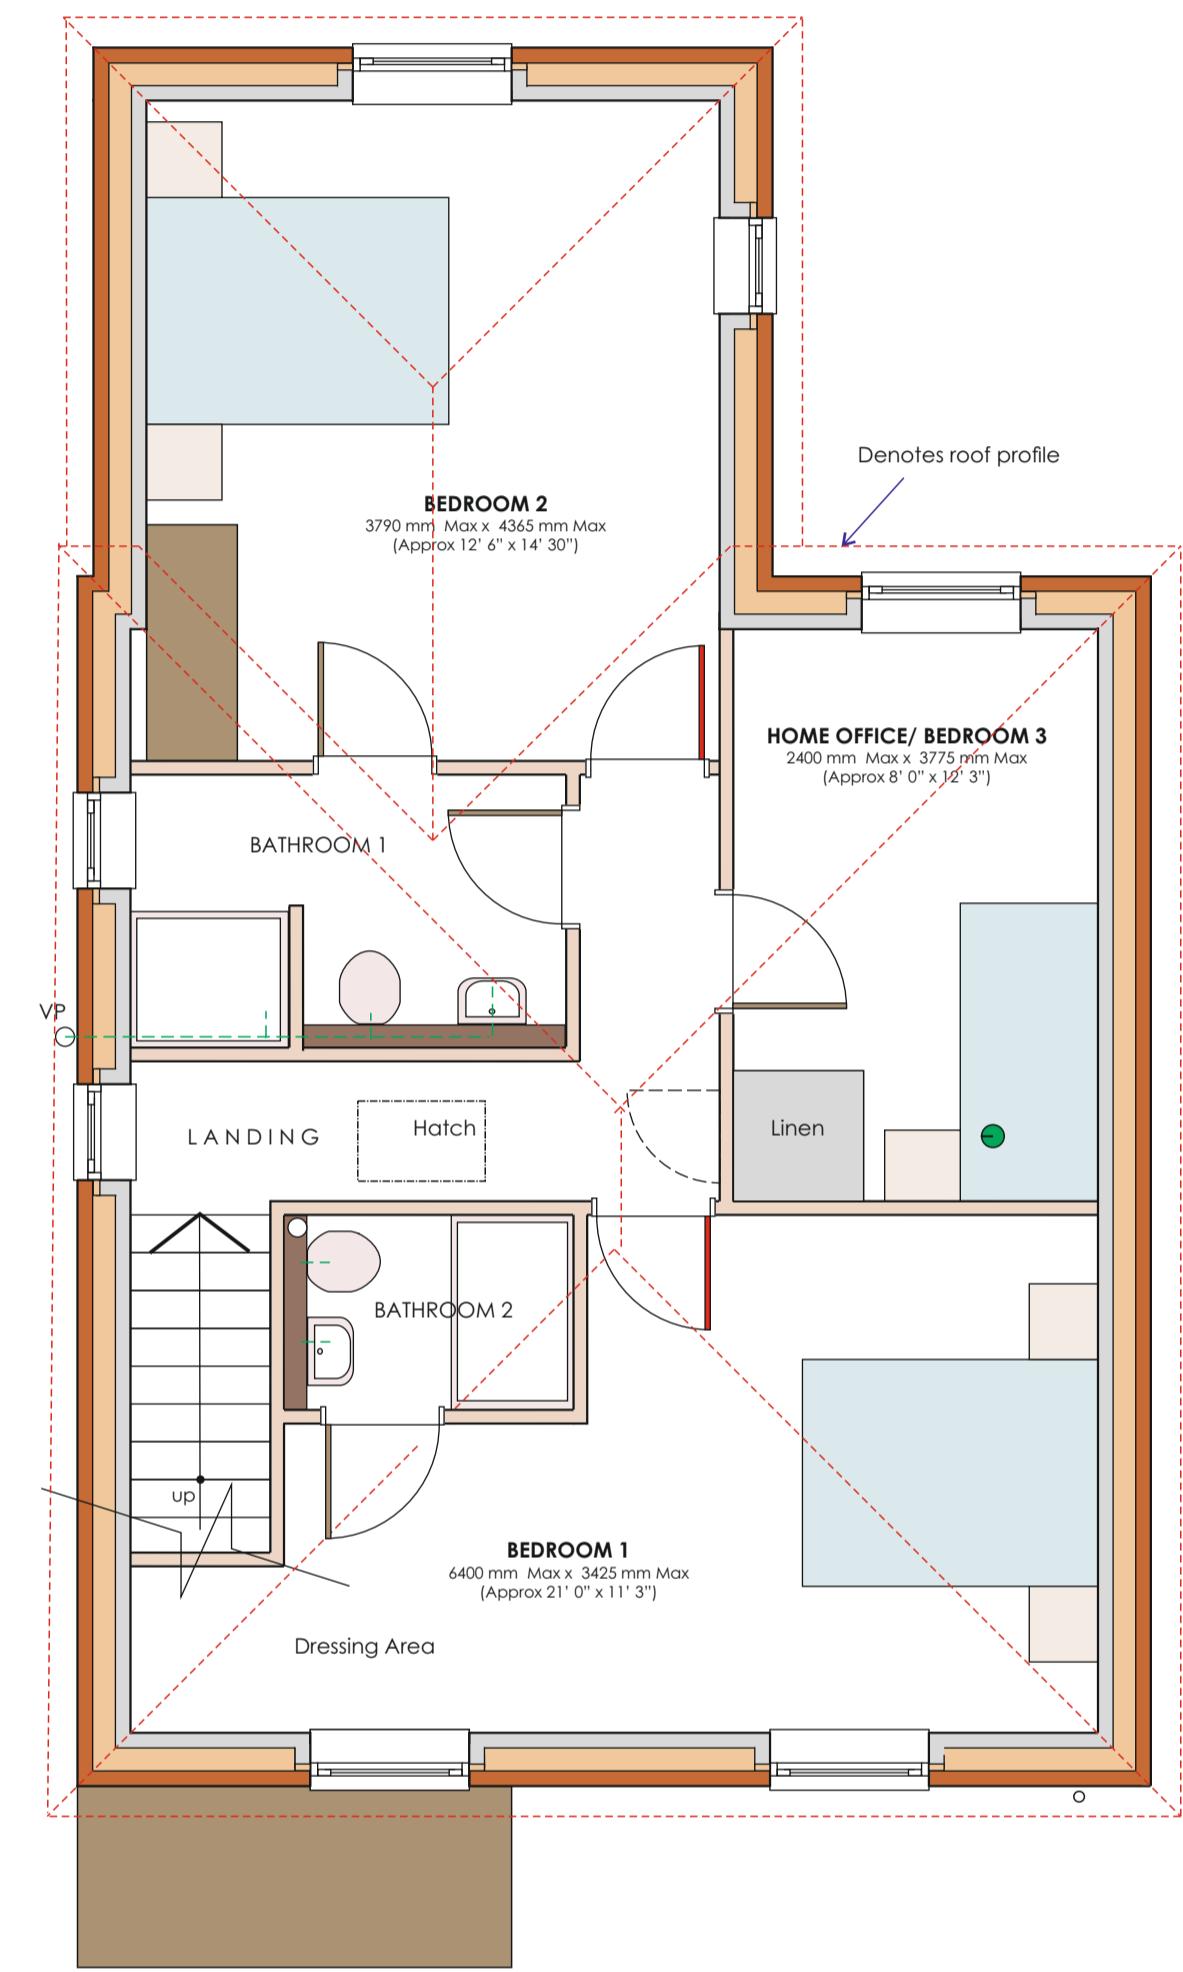

First Floor Plan - 1:50 (GIA Footprint 6400mm x 7400mm)

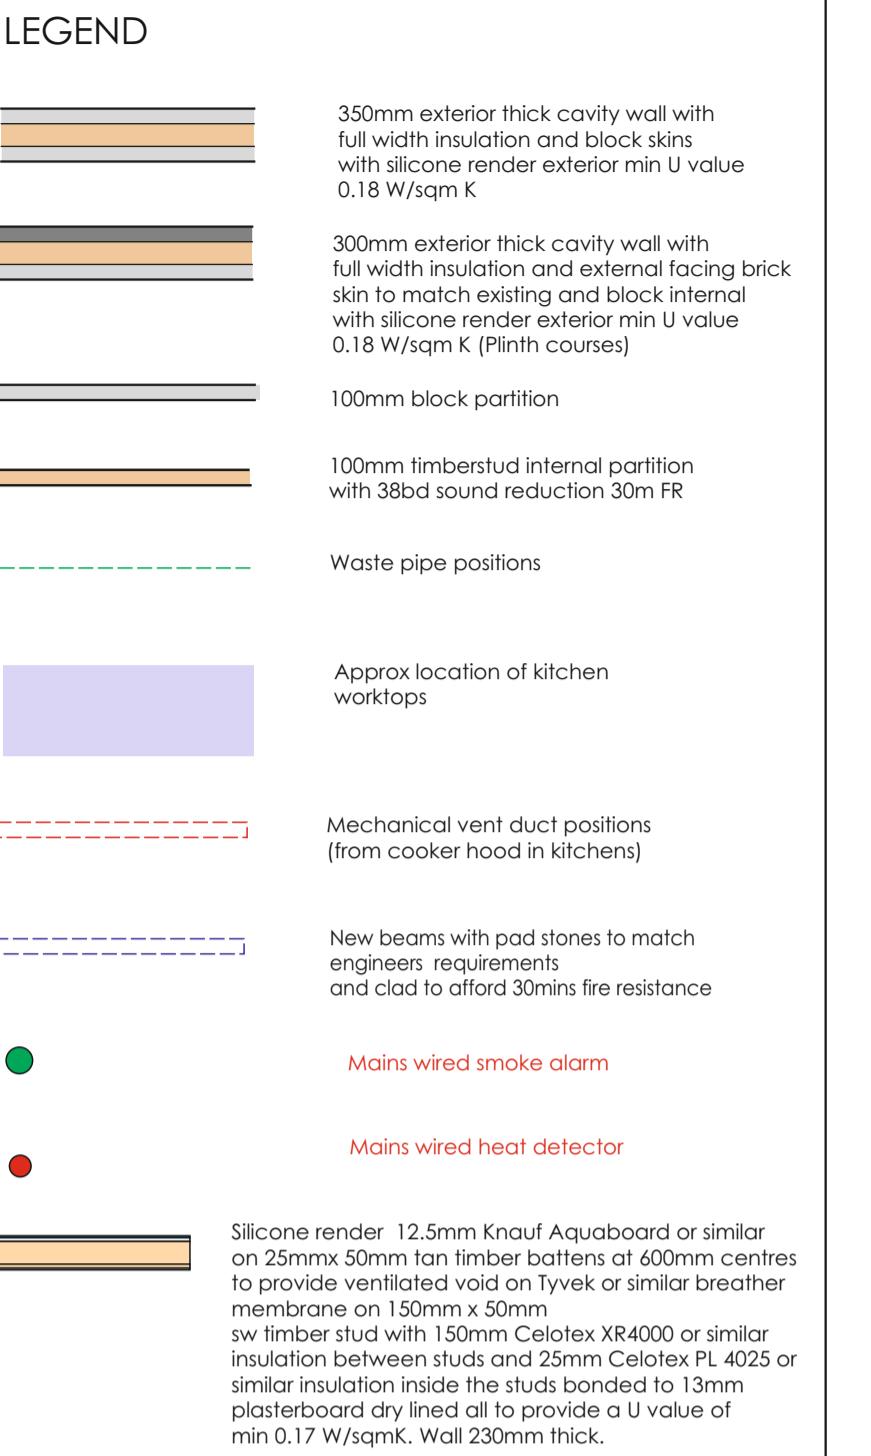

B. Revised layout
A. Revised handed layout

RFW
RFW

SCALES 1:50 DRAWN RFW
DATE October 2025

DRAWN Proposed Floor Plans - Dwelling 8

PROJECT
Proposed Dwellings
32 Lewis Road, Hasted Rise
Gravesend, Kent DA13 9LG
for: Mr B and Mrs H Nimmro

WARD + ASSOCIATES
THE HOO WROTHAM ROAD
MEOPHAM, GRAVESEND, KENT DA13 0HP
M: 07771 863940
E: roger@wardassociates.co.uk W: www.wardassociates.co.uk

1325.WD.06B
DRAWN BY B