


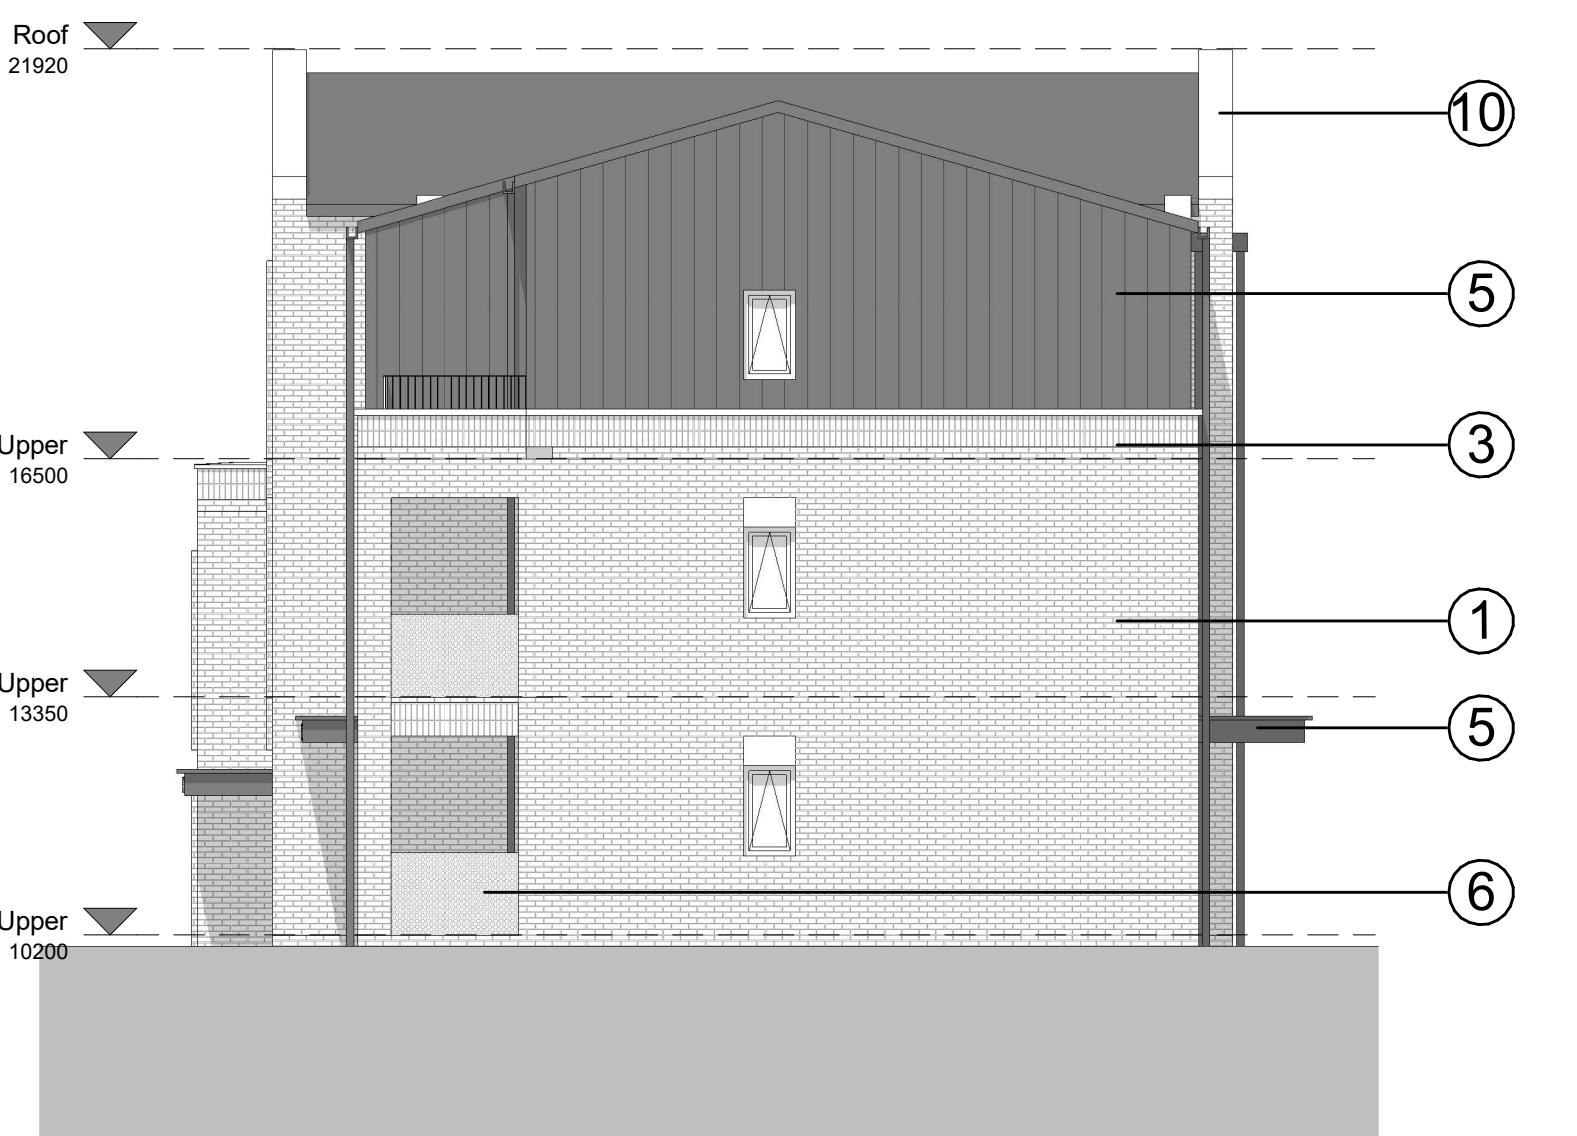

1 Block D - South Elevation
1 : 100




4 Block D - East Elevation
1 : 100



3 Block D - North Elevation
1 : 100



2 Block D - West Elevation
1 : 100

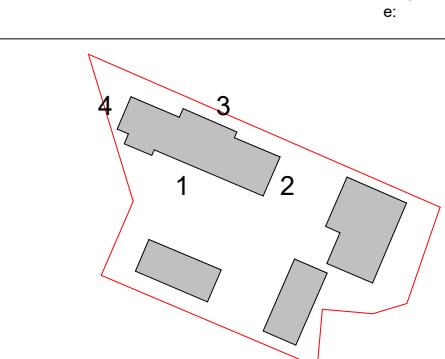P01	Planning Submission	01/08/25		
Rev	Description	Date		
BAILY GARNER				
LONDON HEAD OFFICE 142-148 THE BROAD LONDON SE1 5DT t: 020 8294 1000 e: general@ballygarner.co.uk				
CLIENT Gravesend Borough Council Civic Centre Windmill Street, Gravesend Gravesend DA12 5DY t: 0147 433 7000 e: general@ballygarner.co.uk				
				
PROJECT ADDRESS Rose Avenue Gravesend DA12 2LN				
PROJECT NAME Rose Avenue				
DRAWING TITLE Proposed Elevations - Block D				
SUITABILITY CODE Planning				
SCALE 1.100@A1	DRAWN KS	CHECKED RP	APPROVED DB	DATE 01/08/25
PROJ. NO. [AUTHOR] [VOLUME] [LEVEL] [DOC.TYP] [ROLE] [DRW. NO.] [REV. NO.]				
35404 - BGL - A1 - XX - DR - A - 1413 P01				

10m
SCALE BAR 1:100